


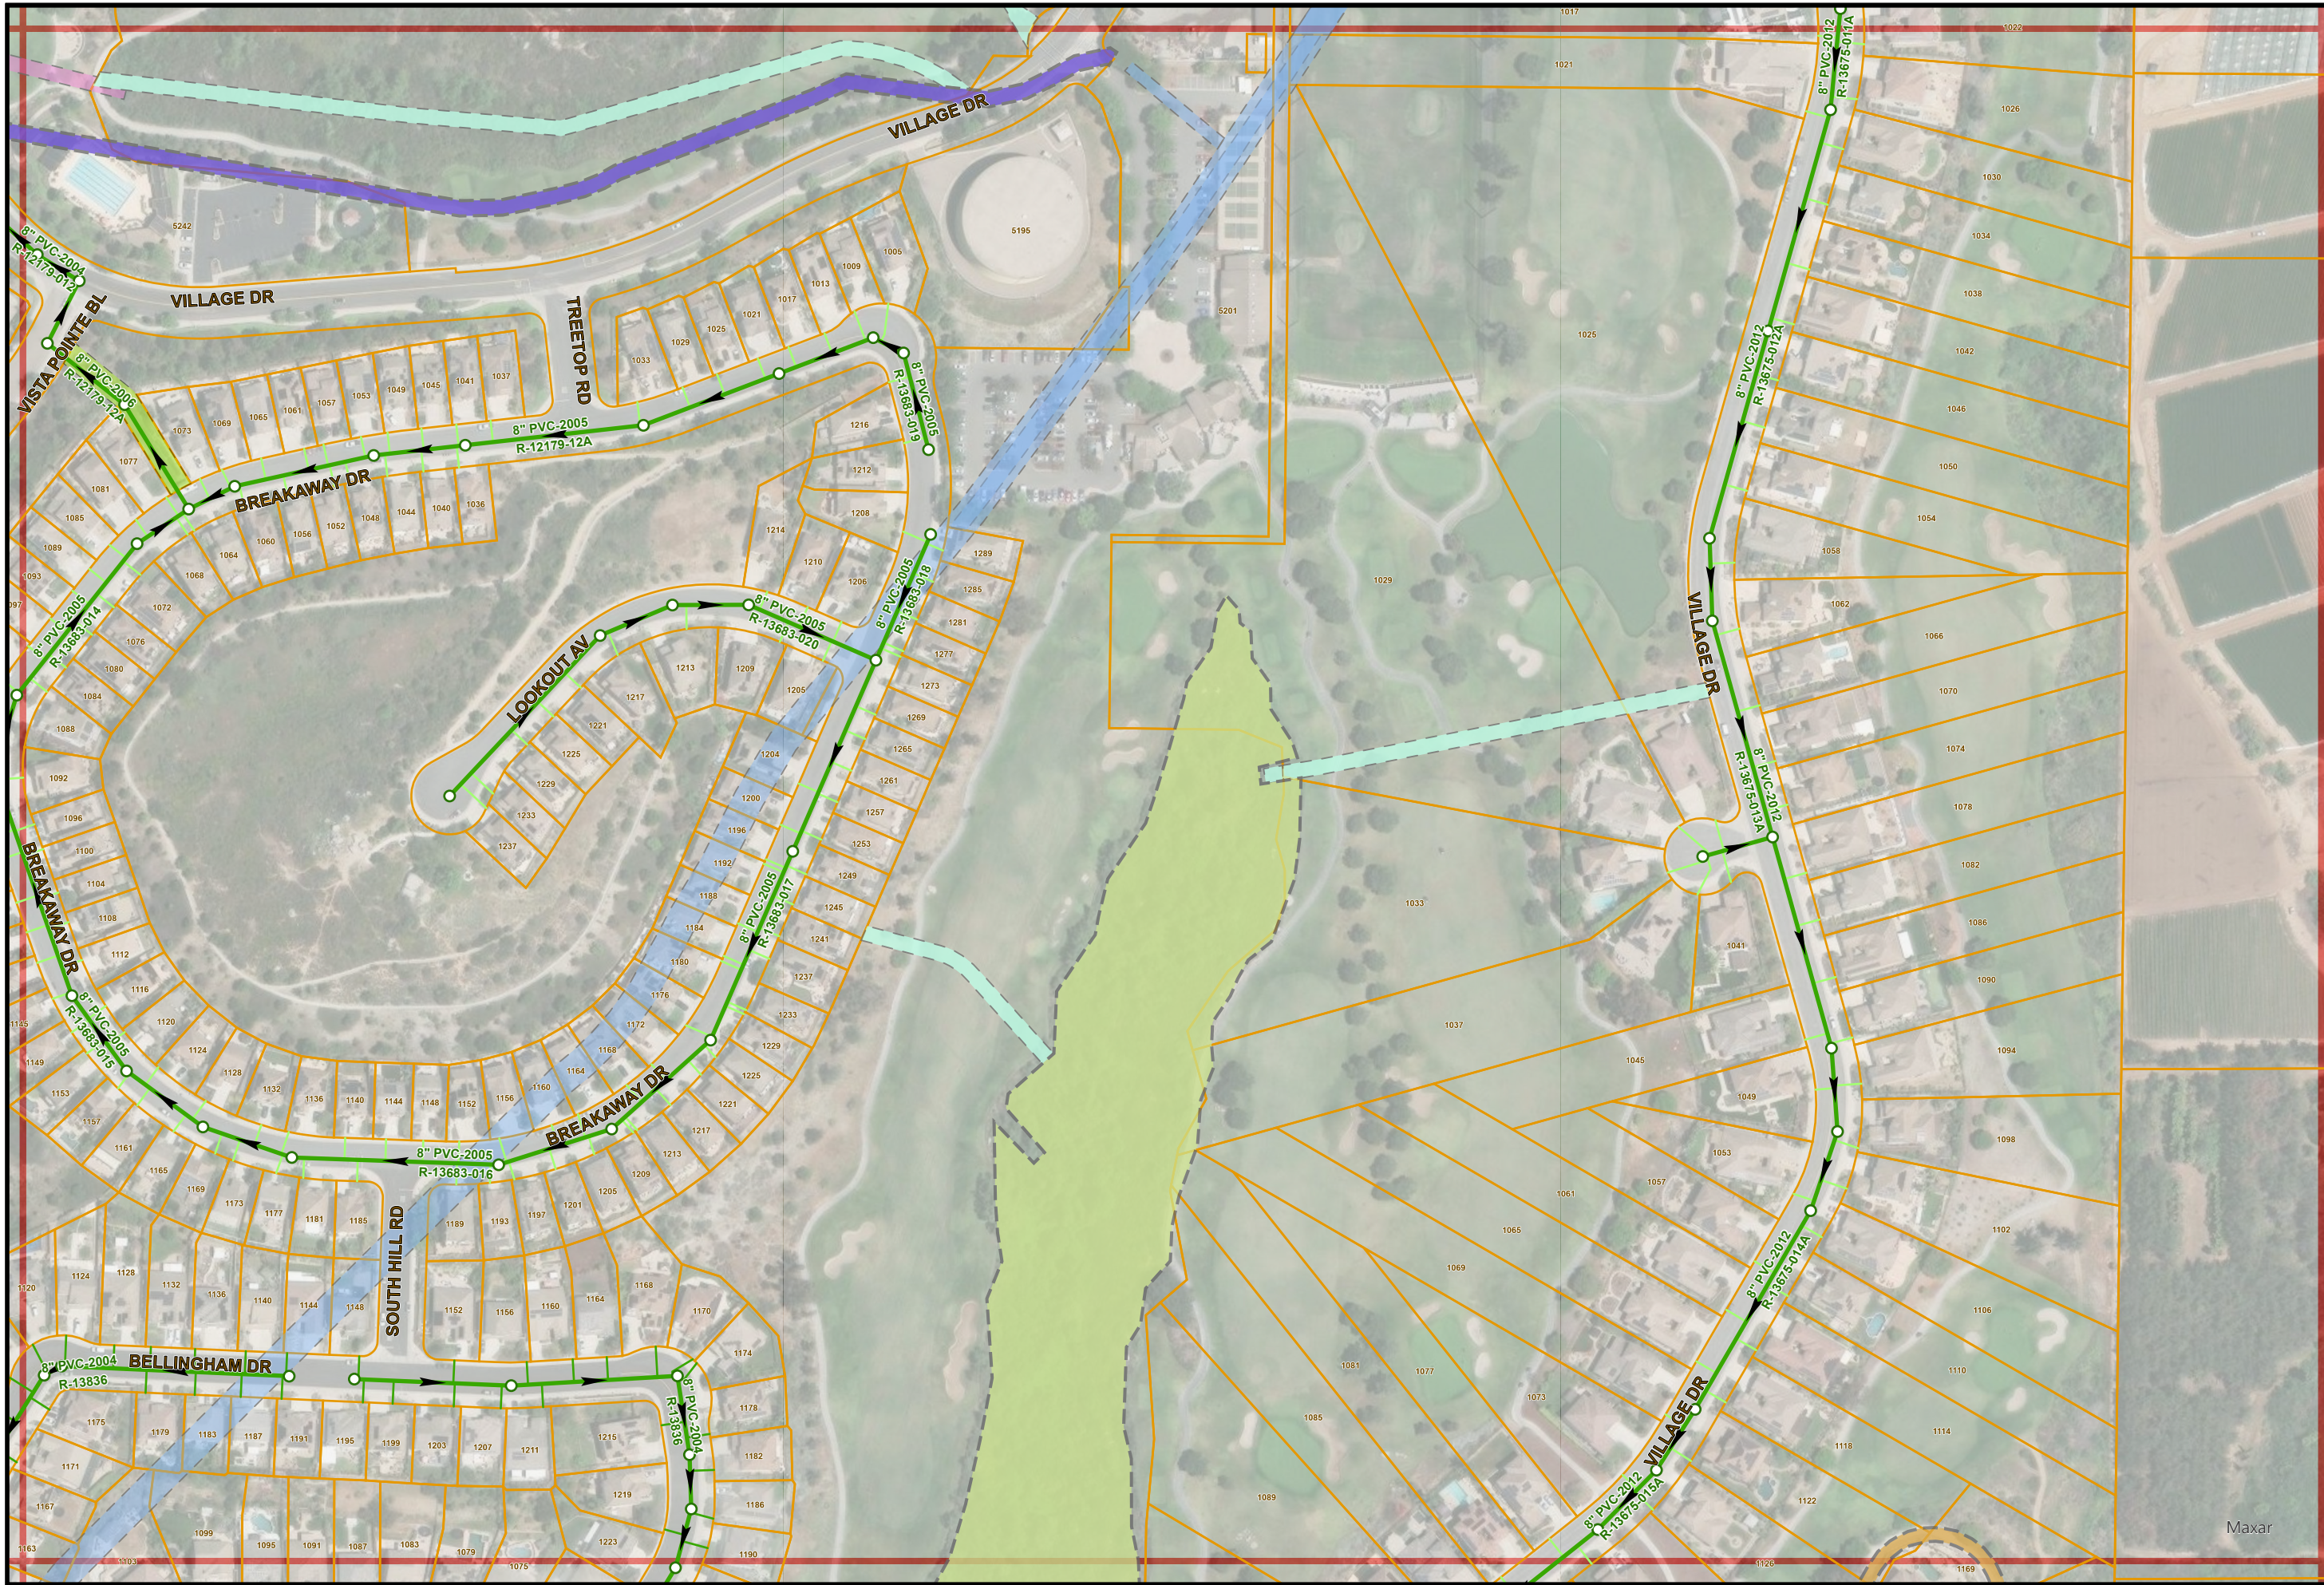

Sewer Atlas Map No. N9

PAGE INDEX

M8	N8	O8
M9	N9	O9
M10	N10	O10



1" = 200'

N9

Maxar