


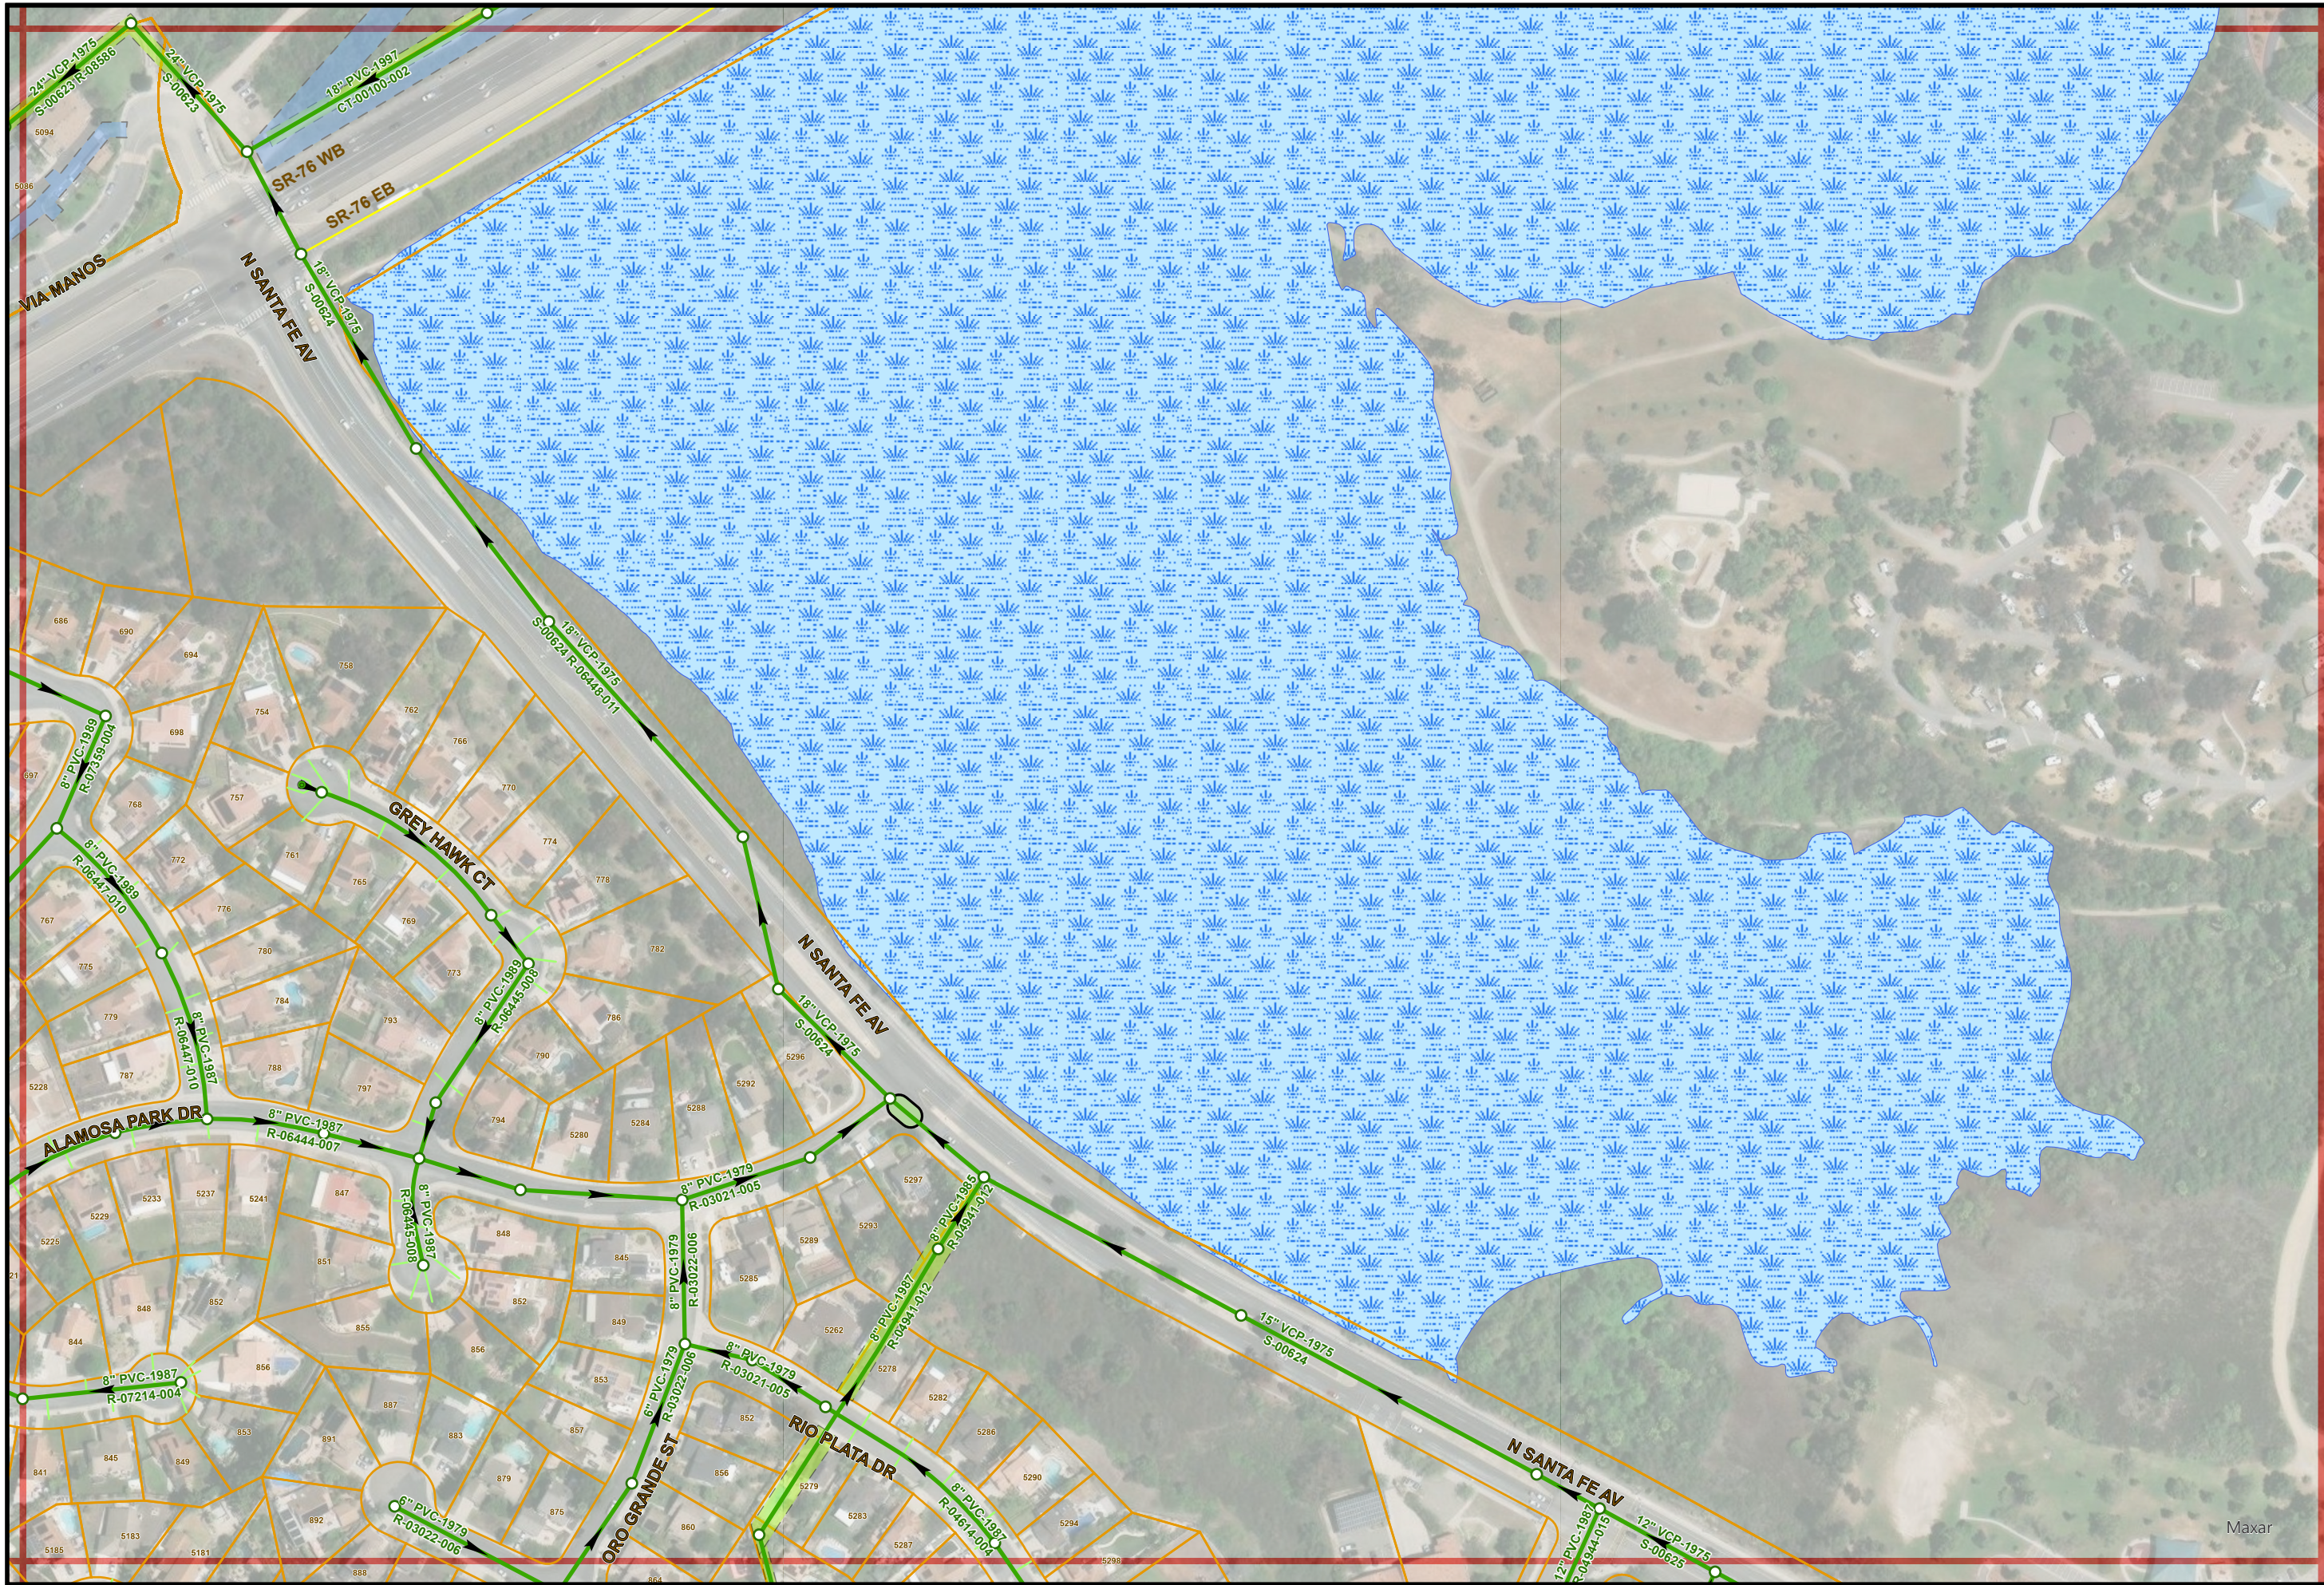

Sewer Atlas Map No. 014

PAGE INDEX

N13	O13	P13
N14	O14	P14
N15	O15	P15



1" = 200'

O14

Maxar