


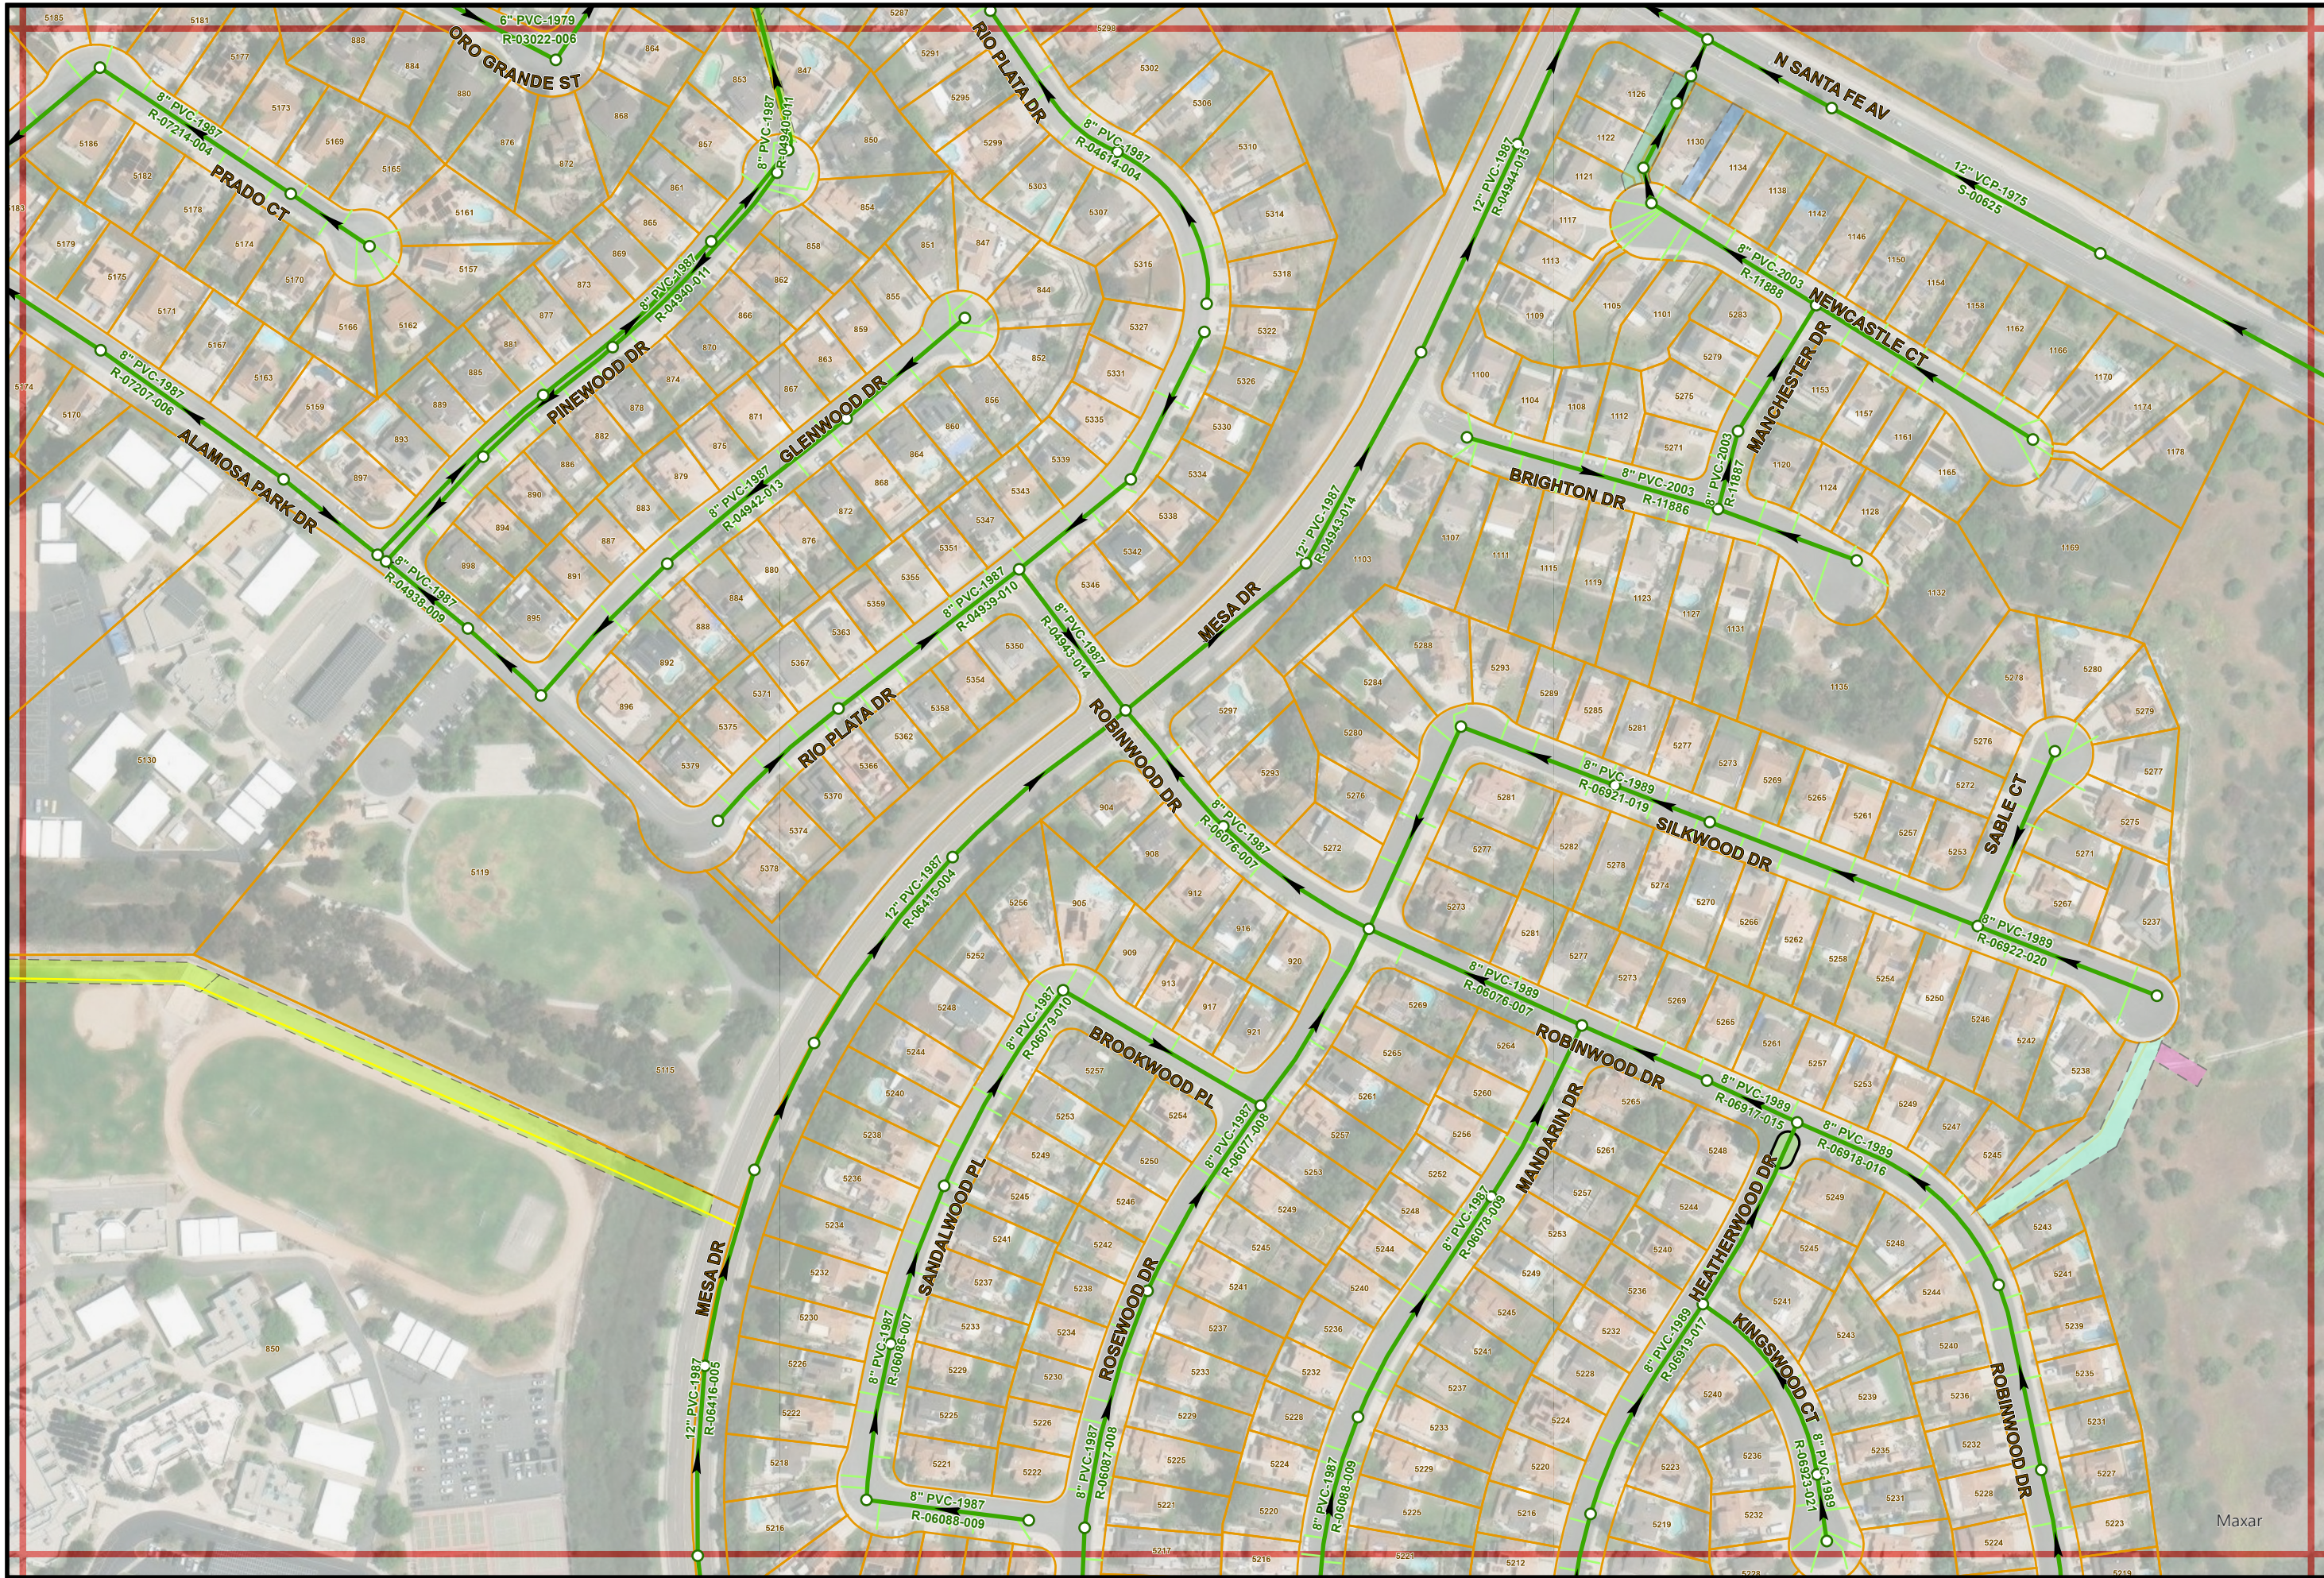

Sewer Atlas Map No. 015

PAGE INDEX

N14	O14	P14
N15	O15	P15
N16	O16	P16



1" = 200'

015

Maxar