


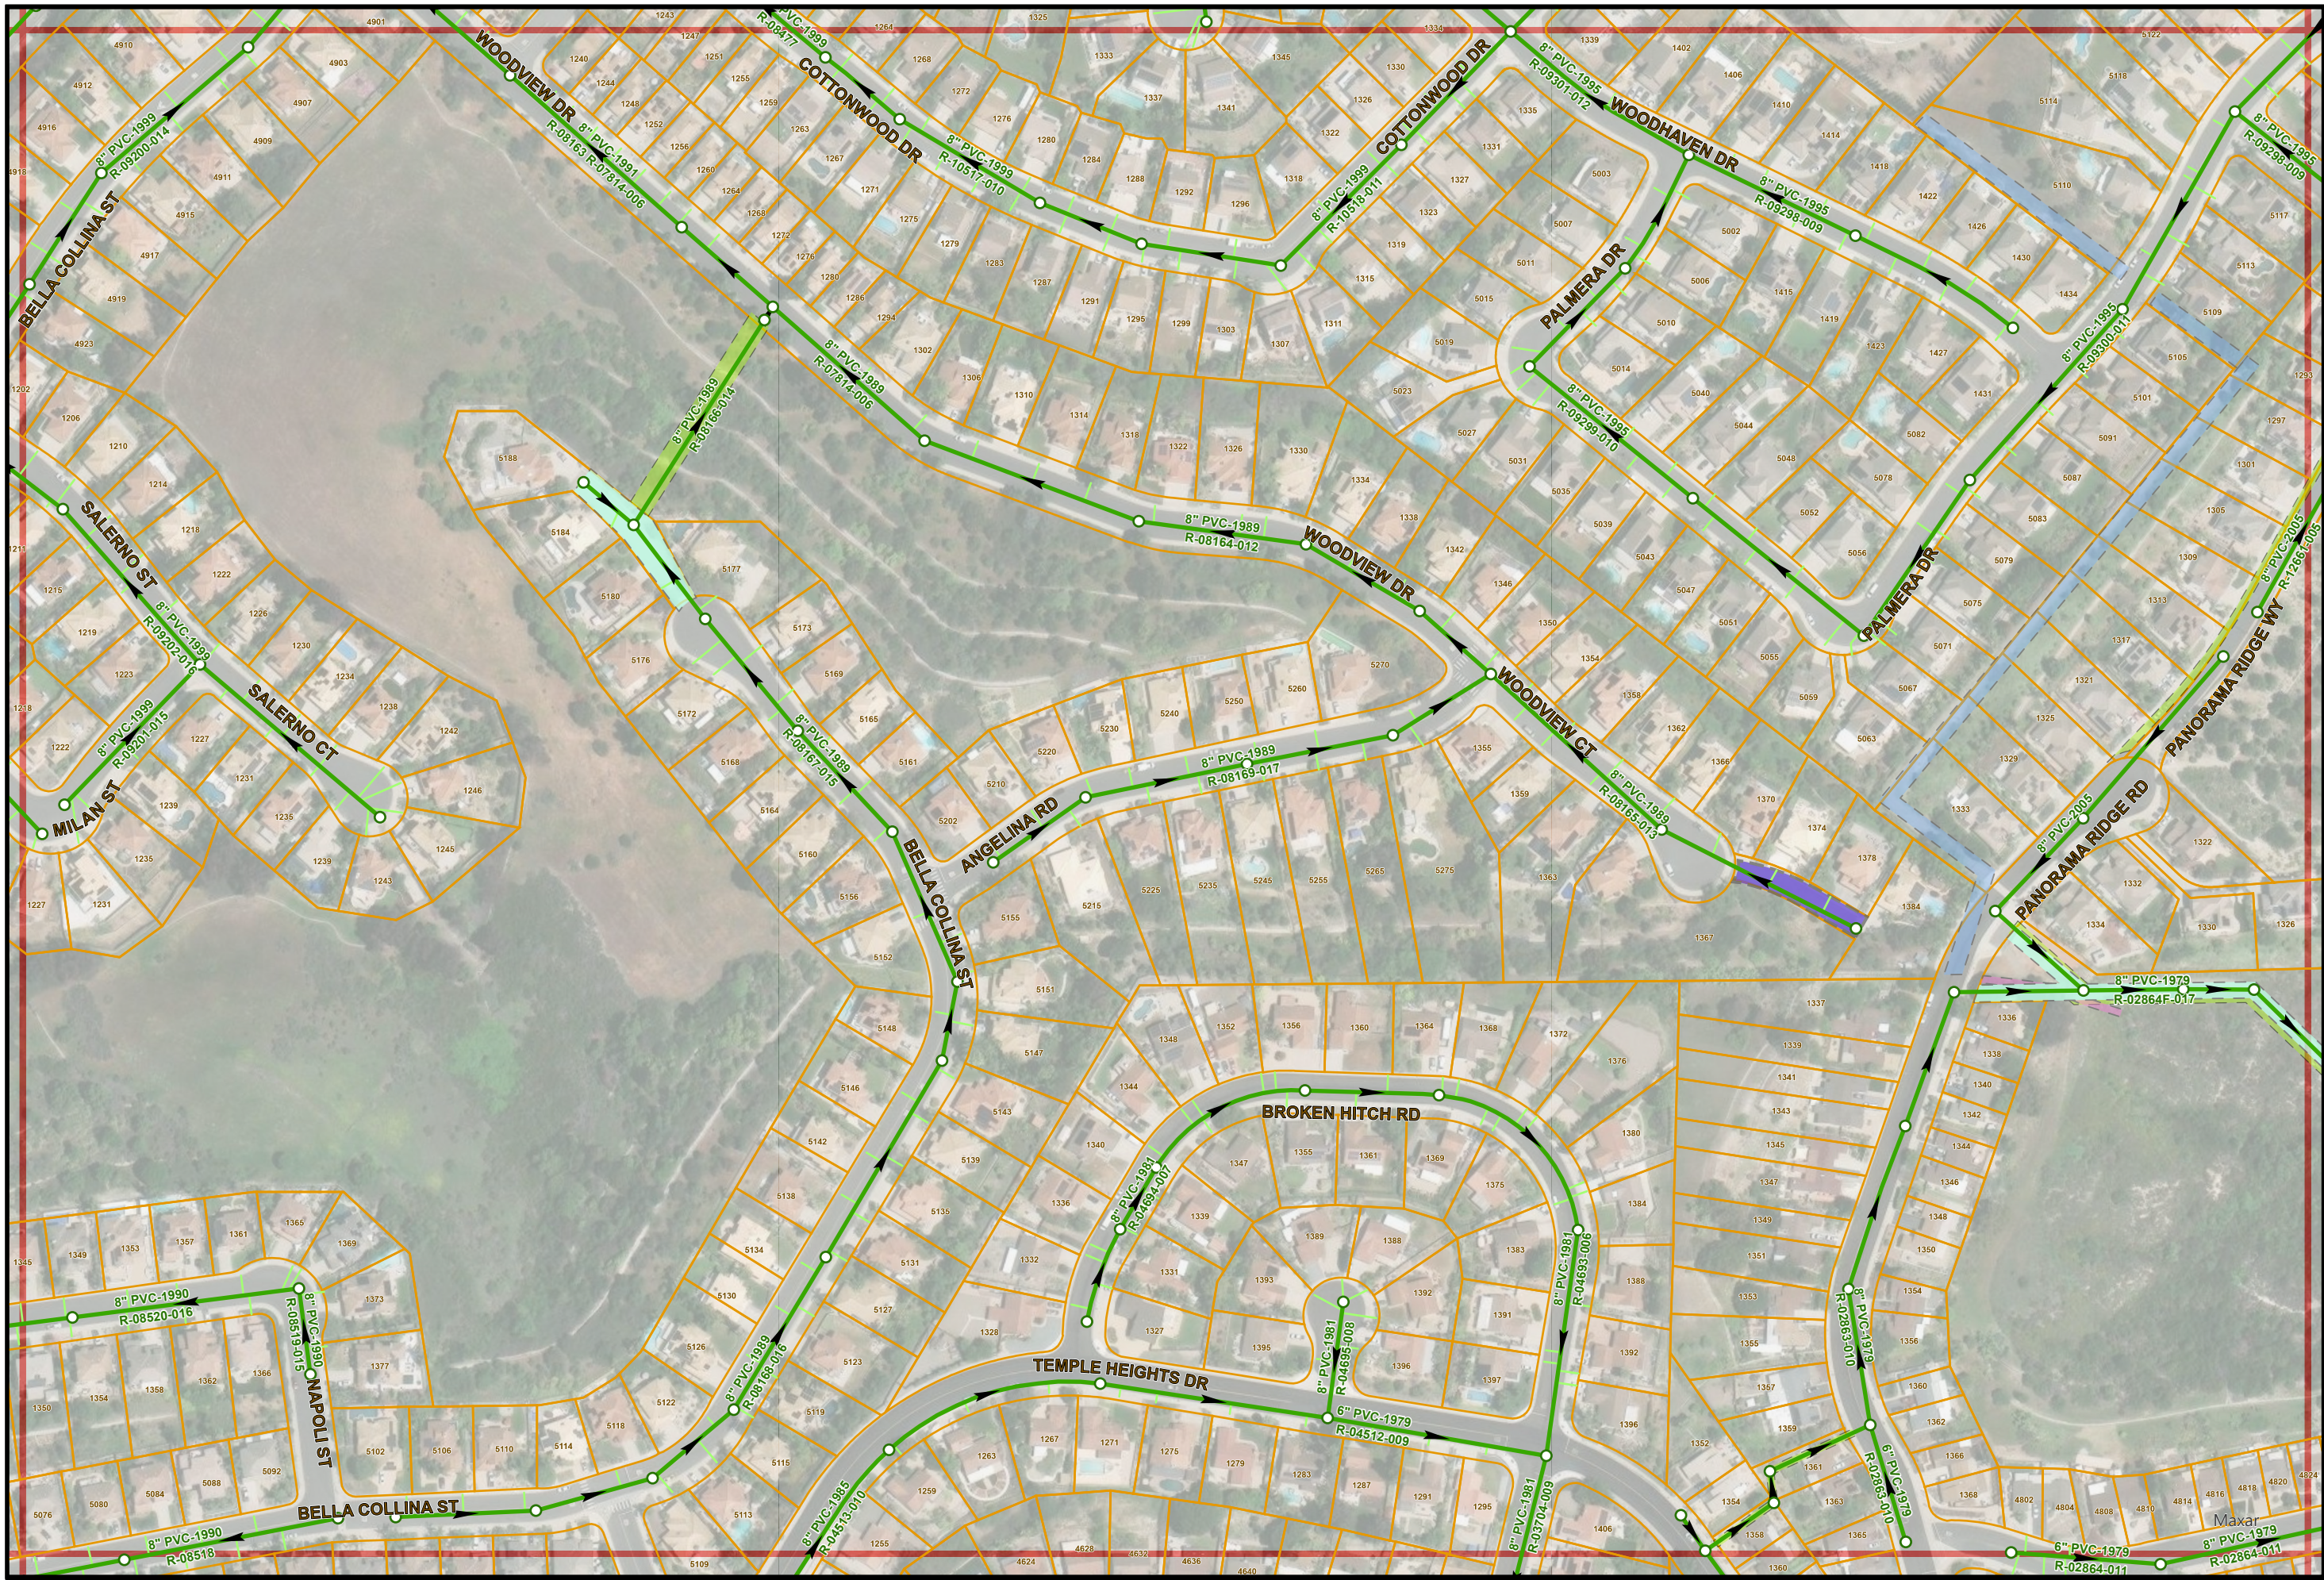

- THIS MAP PREPARED SOLELY FOR ILLUSTRATION PURPOSE &
IS NOT TO BE RELIED UPON FOR ENGINEERING DRAWINGS.
- SOME INFORMATION MAY NOT BE ACCURATE.

Sewer Atlas Map No. 017

PAGE INDEX

N16	O16	P16
N17	O17	P17
N18	O18	P18



1" = 200'

017