


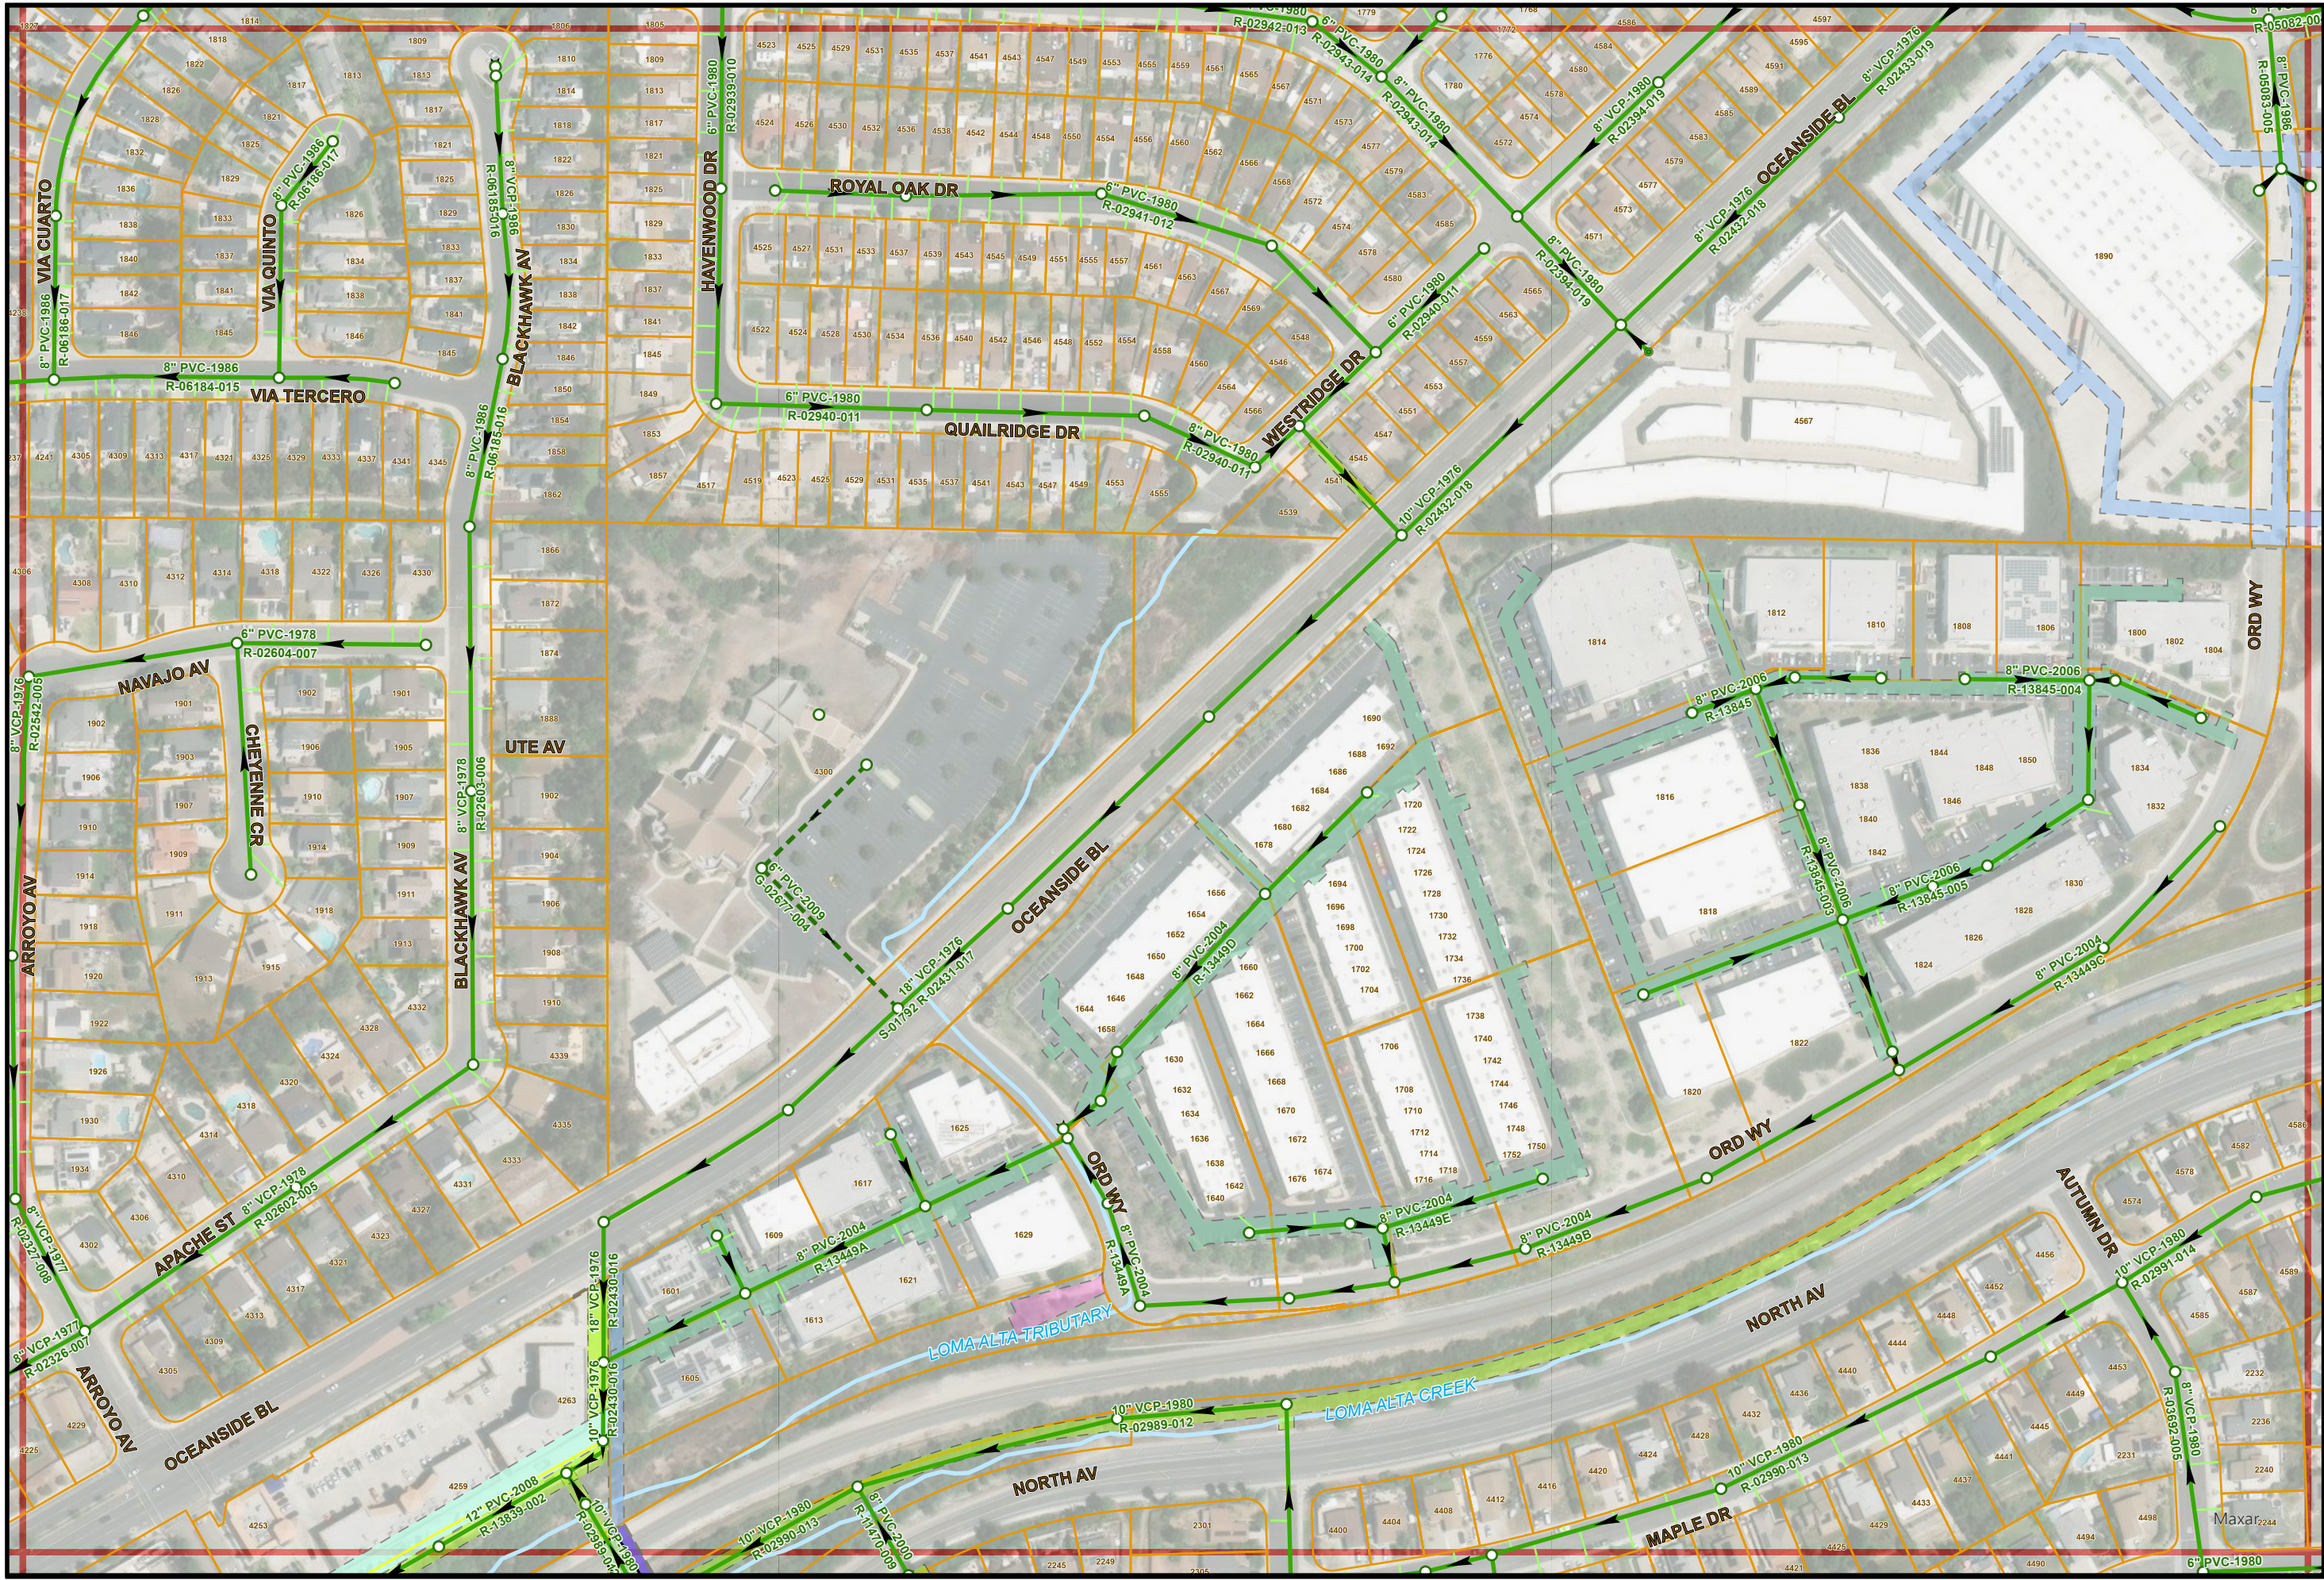

- THIS MAP PREPARED SOLELY FOR ILLUSTRATION PURPOSE &
IS NOT TO BE RELIED UPON FOR ENGINEERING DRAWINGS.
- SOME INFORMATION MAY NOT BE ACCURATE.

Sewer Atlas Map No. O20

PAGE INDEX

N19	O19	P19
N20	O20	P20
N21	O21	P21



1" = 200'

O20