


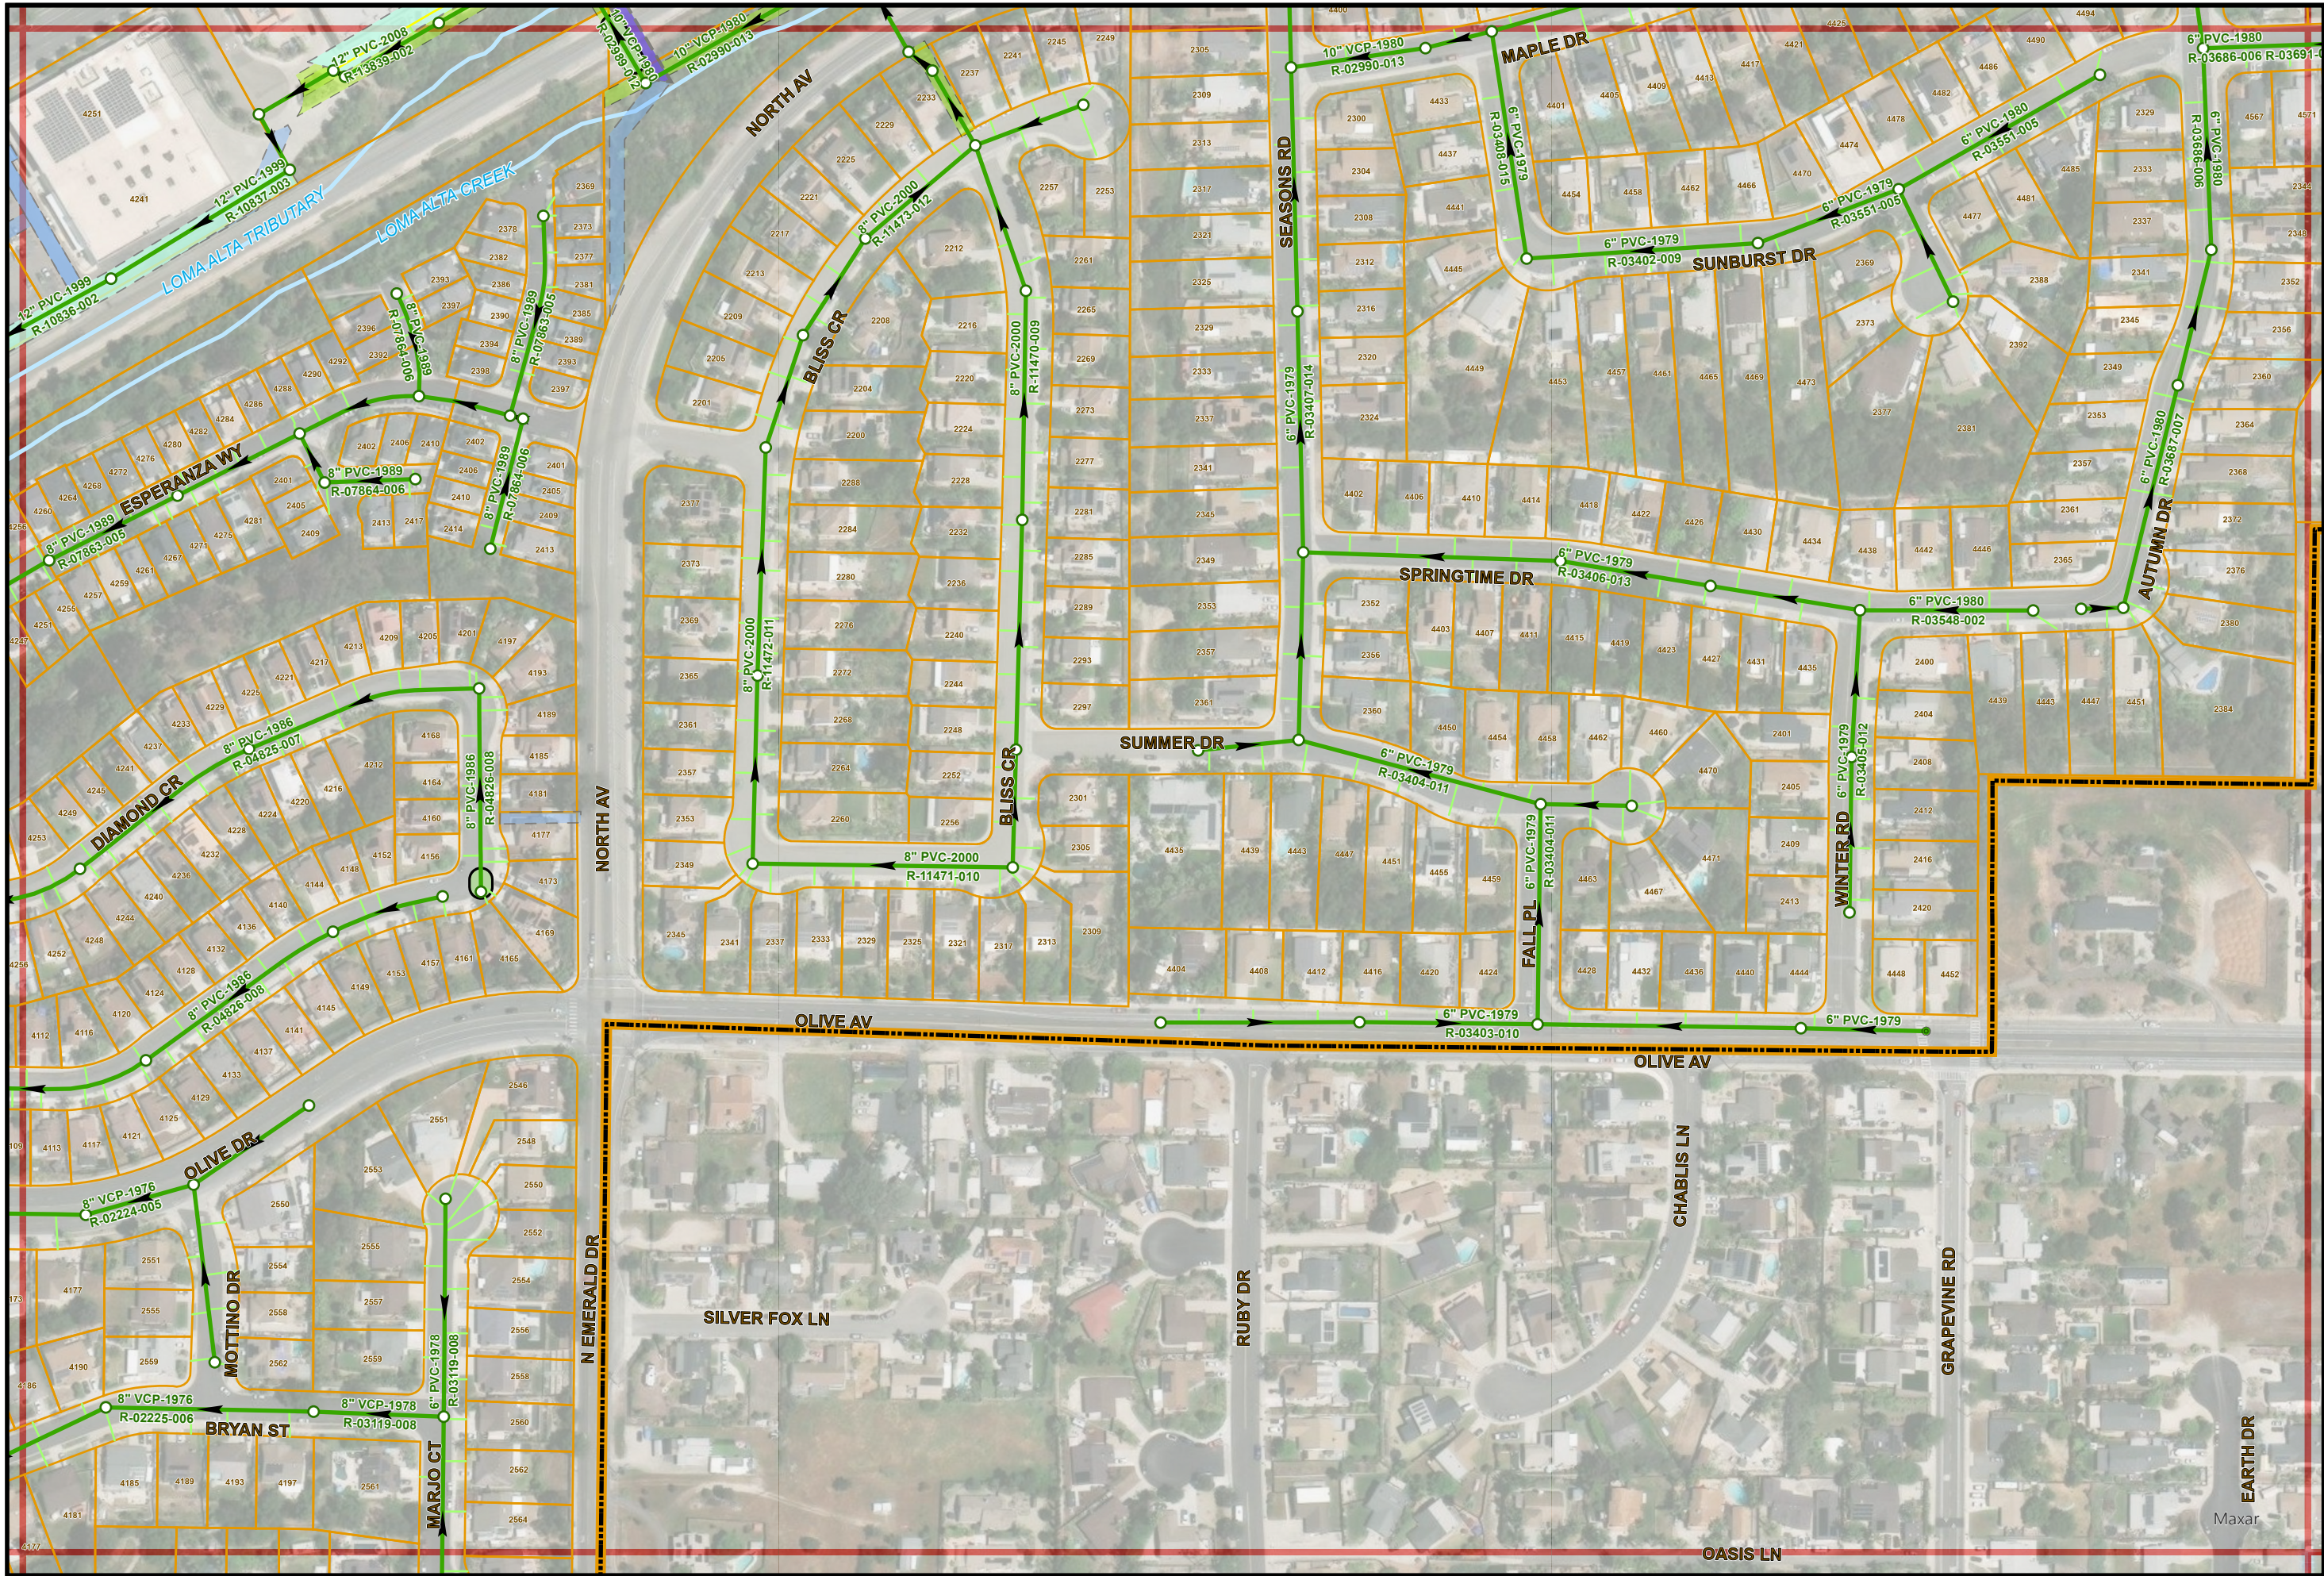

# Sewer Atlas Map No. 021

PAGE INDEX

|     |            |     |
|-----|------------|-----|
| N20 | O20        | P20 |
| N21 | <b>O21</b> | P21 |
| N22 | O22        |     |



1" = 200'

**021**