


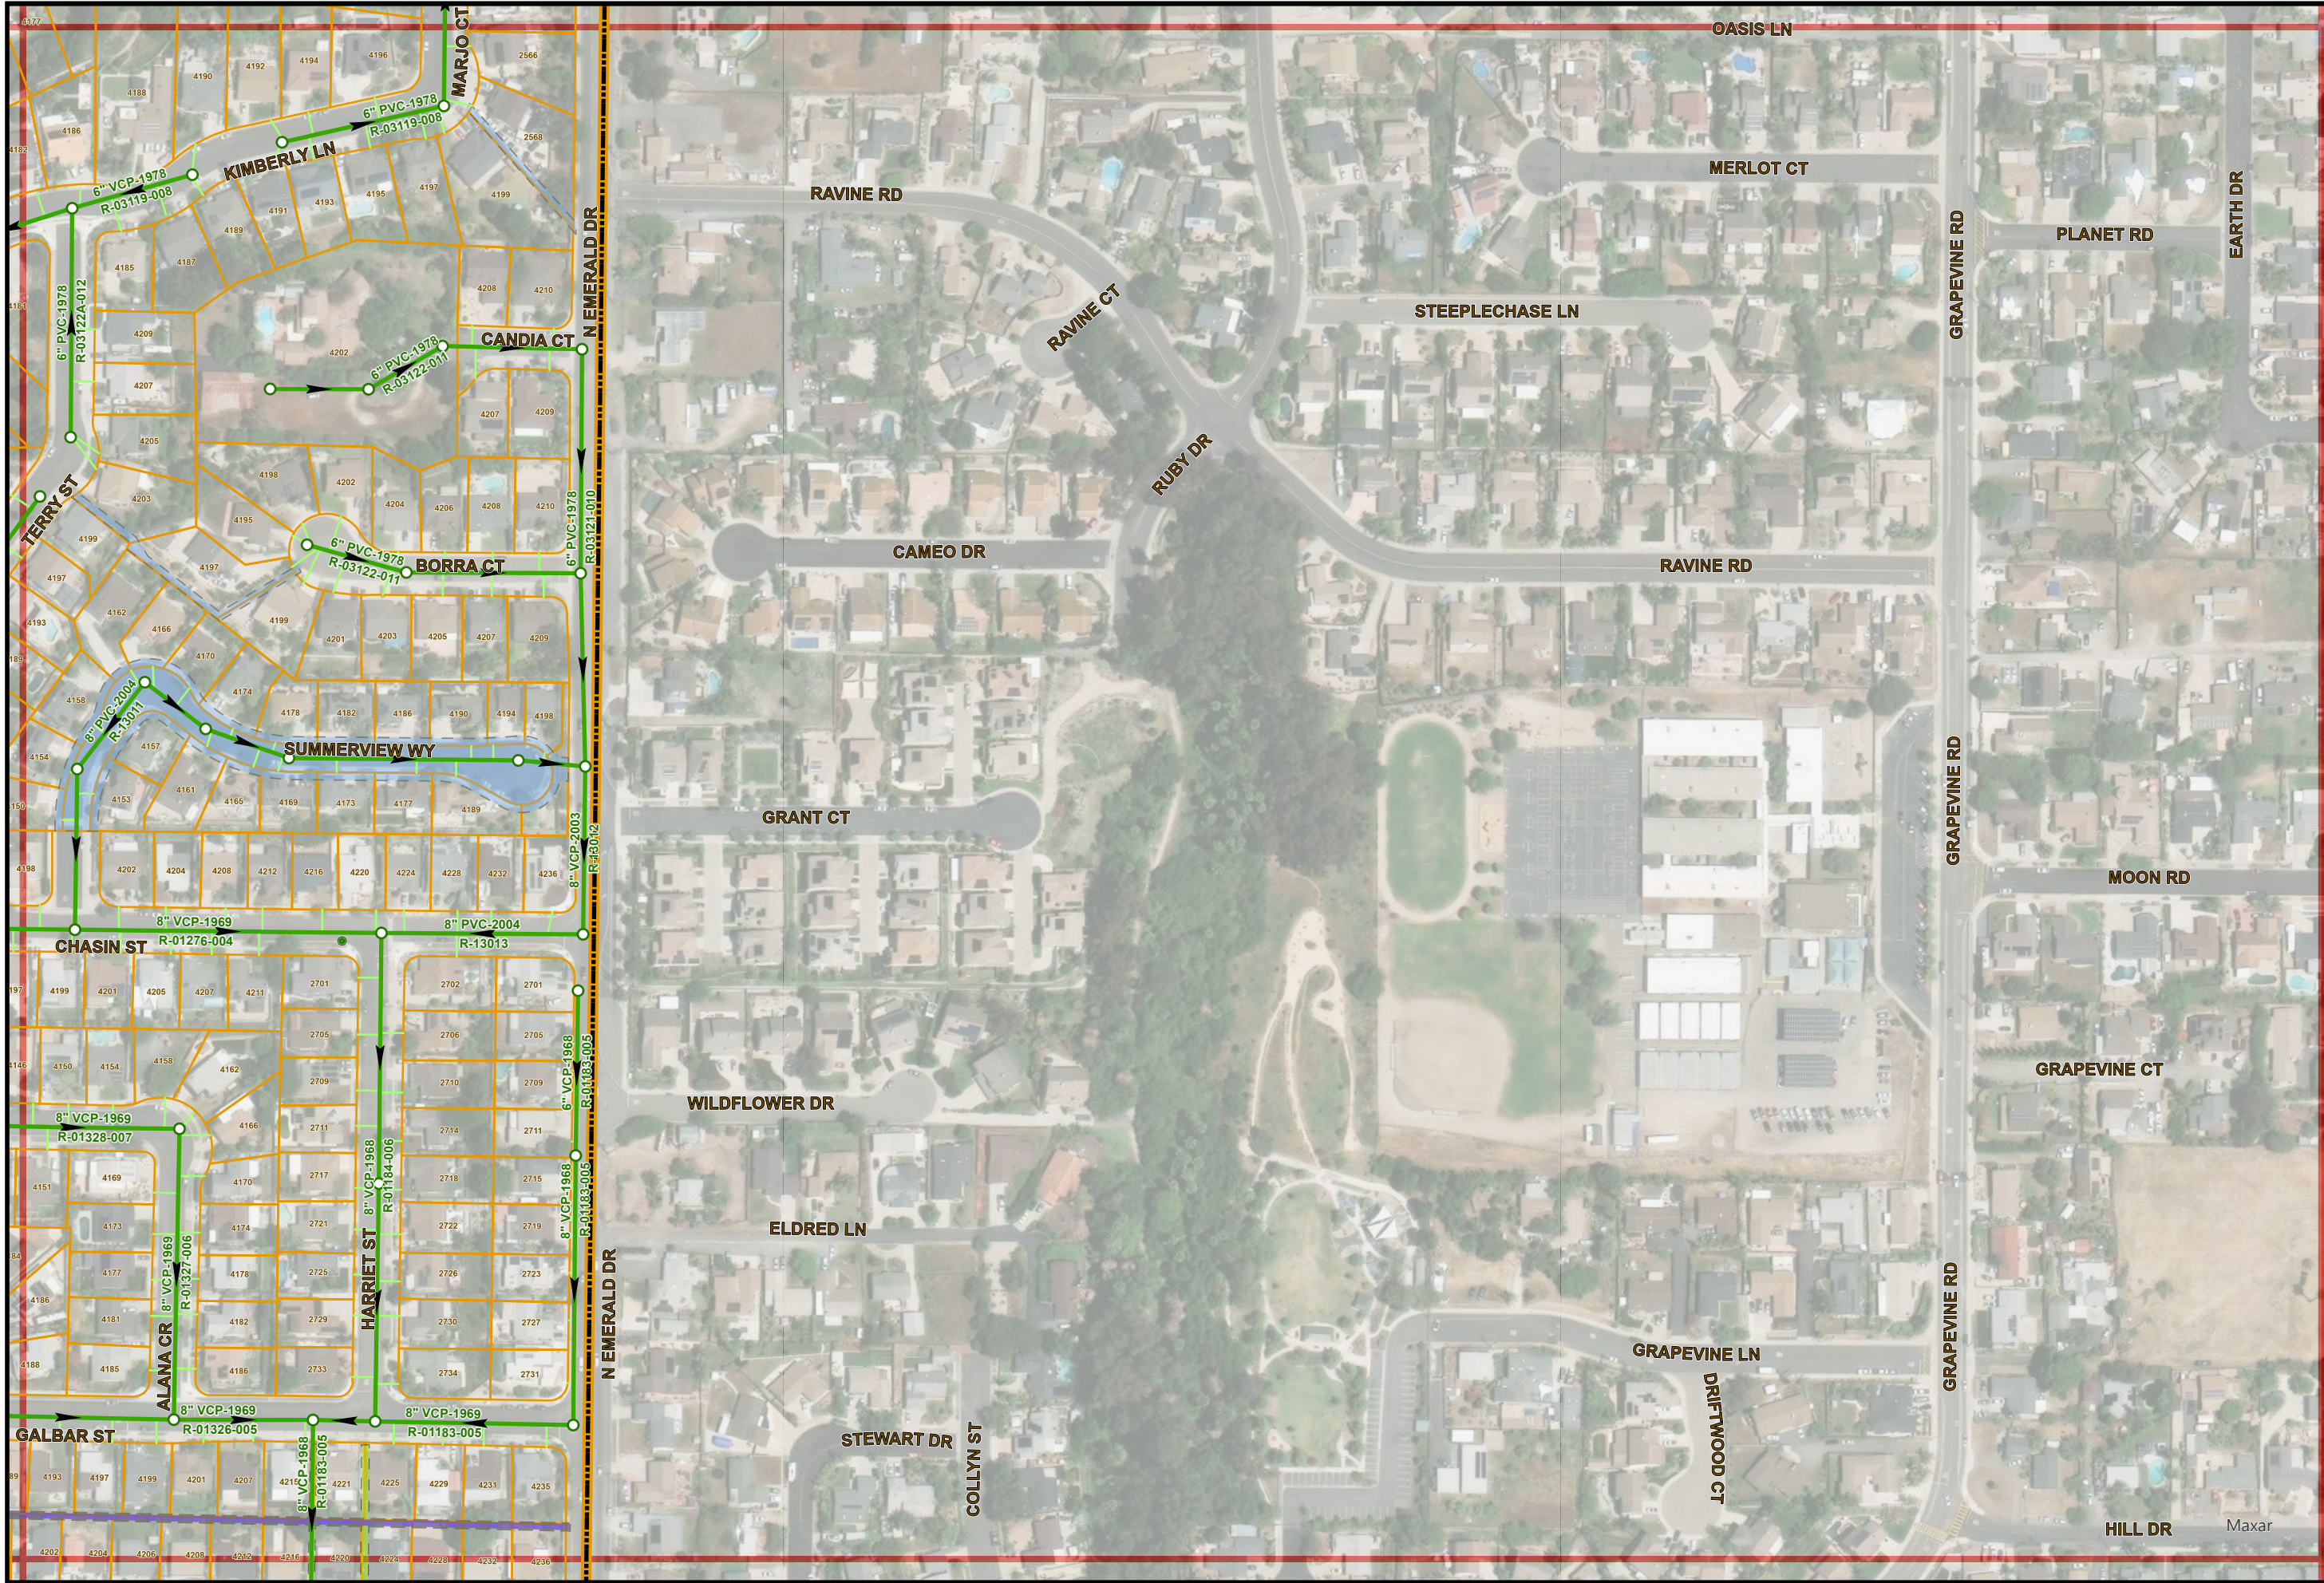

Sewer Atlas Map No. 022

PAGE INDEX

N21	O21	P21
N22	O22	P22
N23	O23	P23



1" = 200'

022