


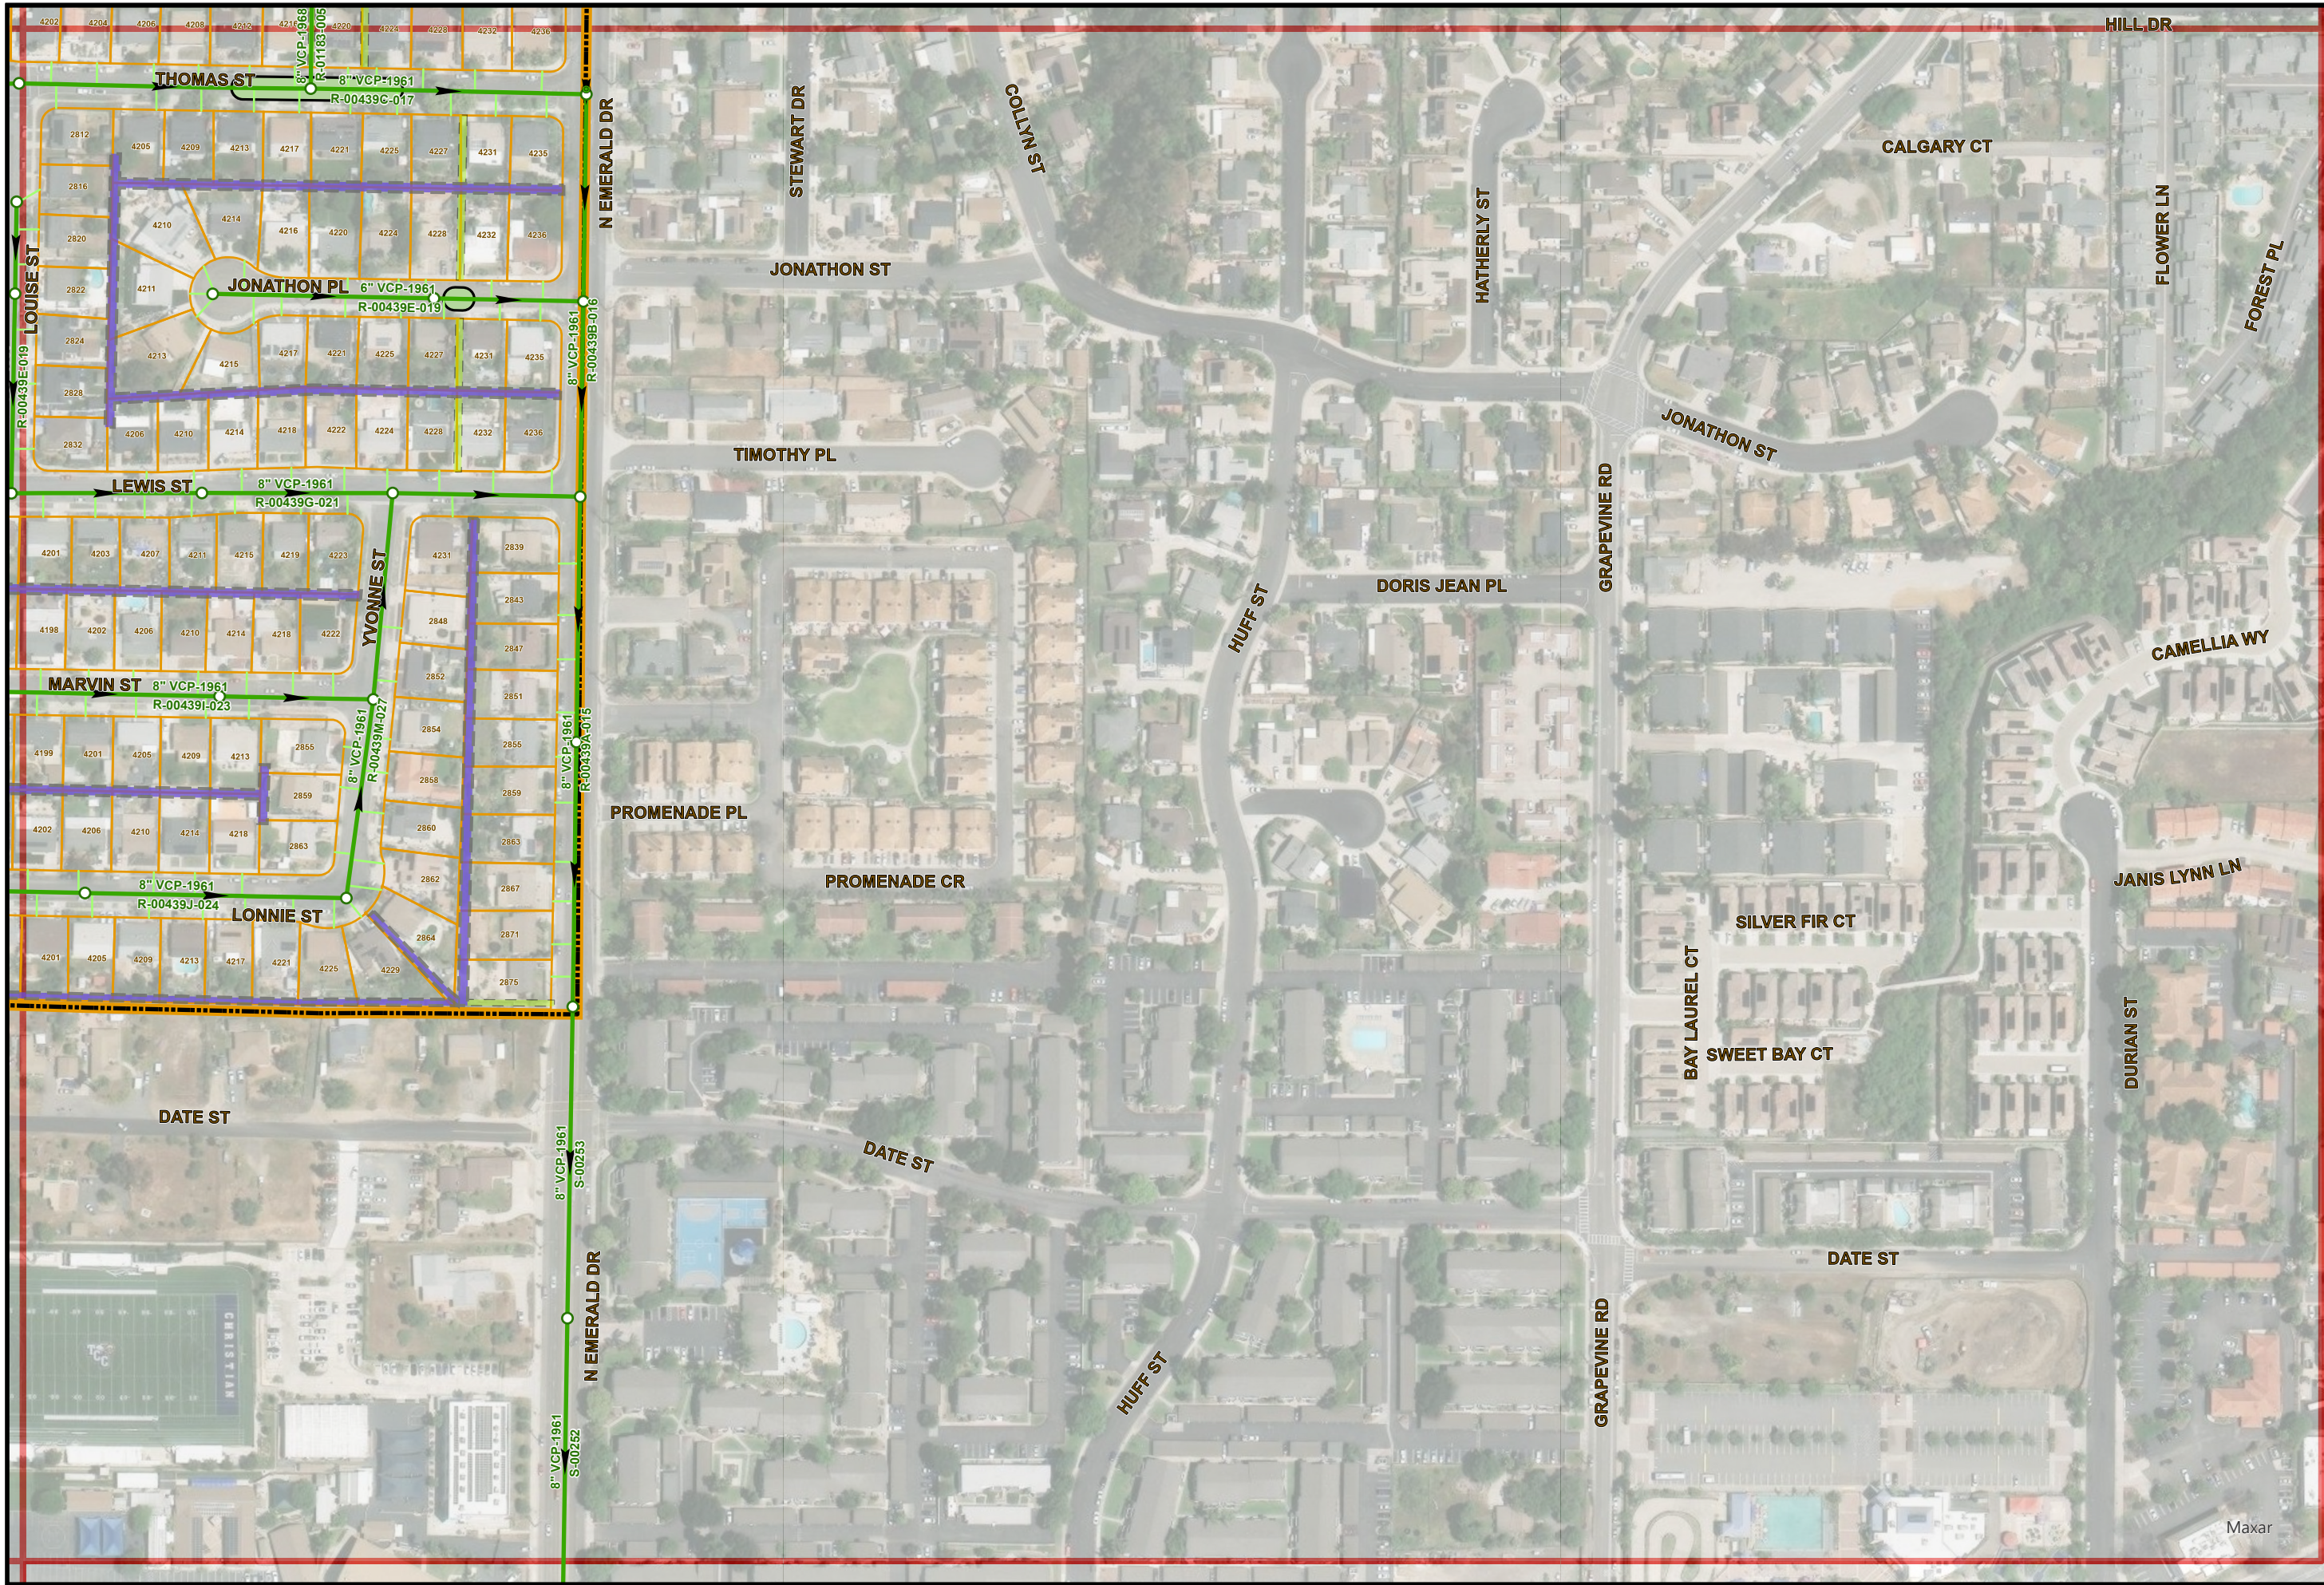

Sewer Atlas Map No. 023

PAGE INDEX

N22	O22
N23	O23
N24	



1" = 200'

023