


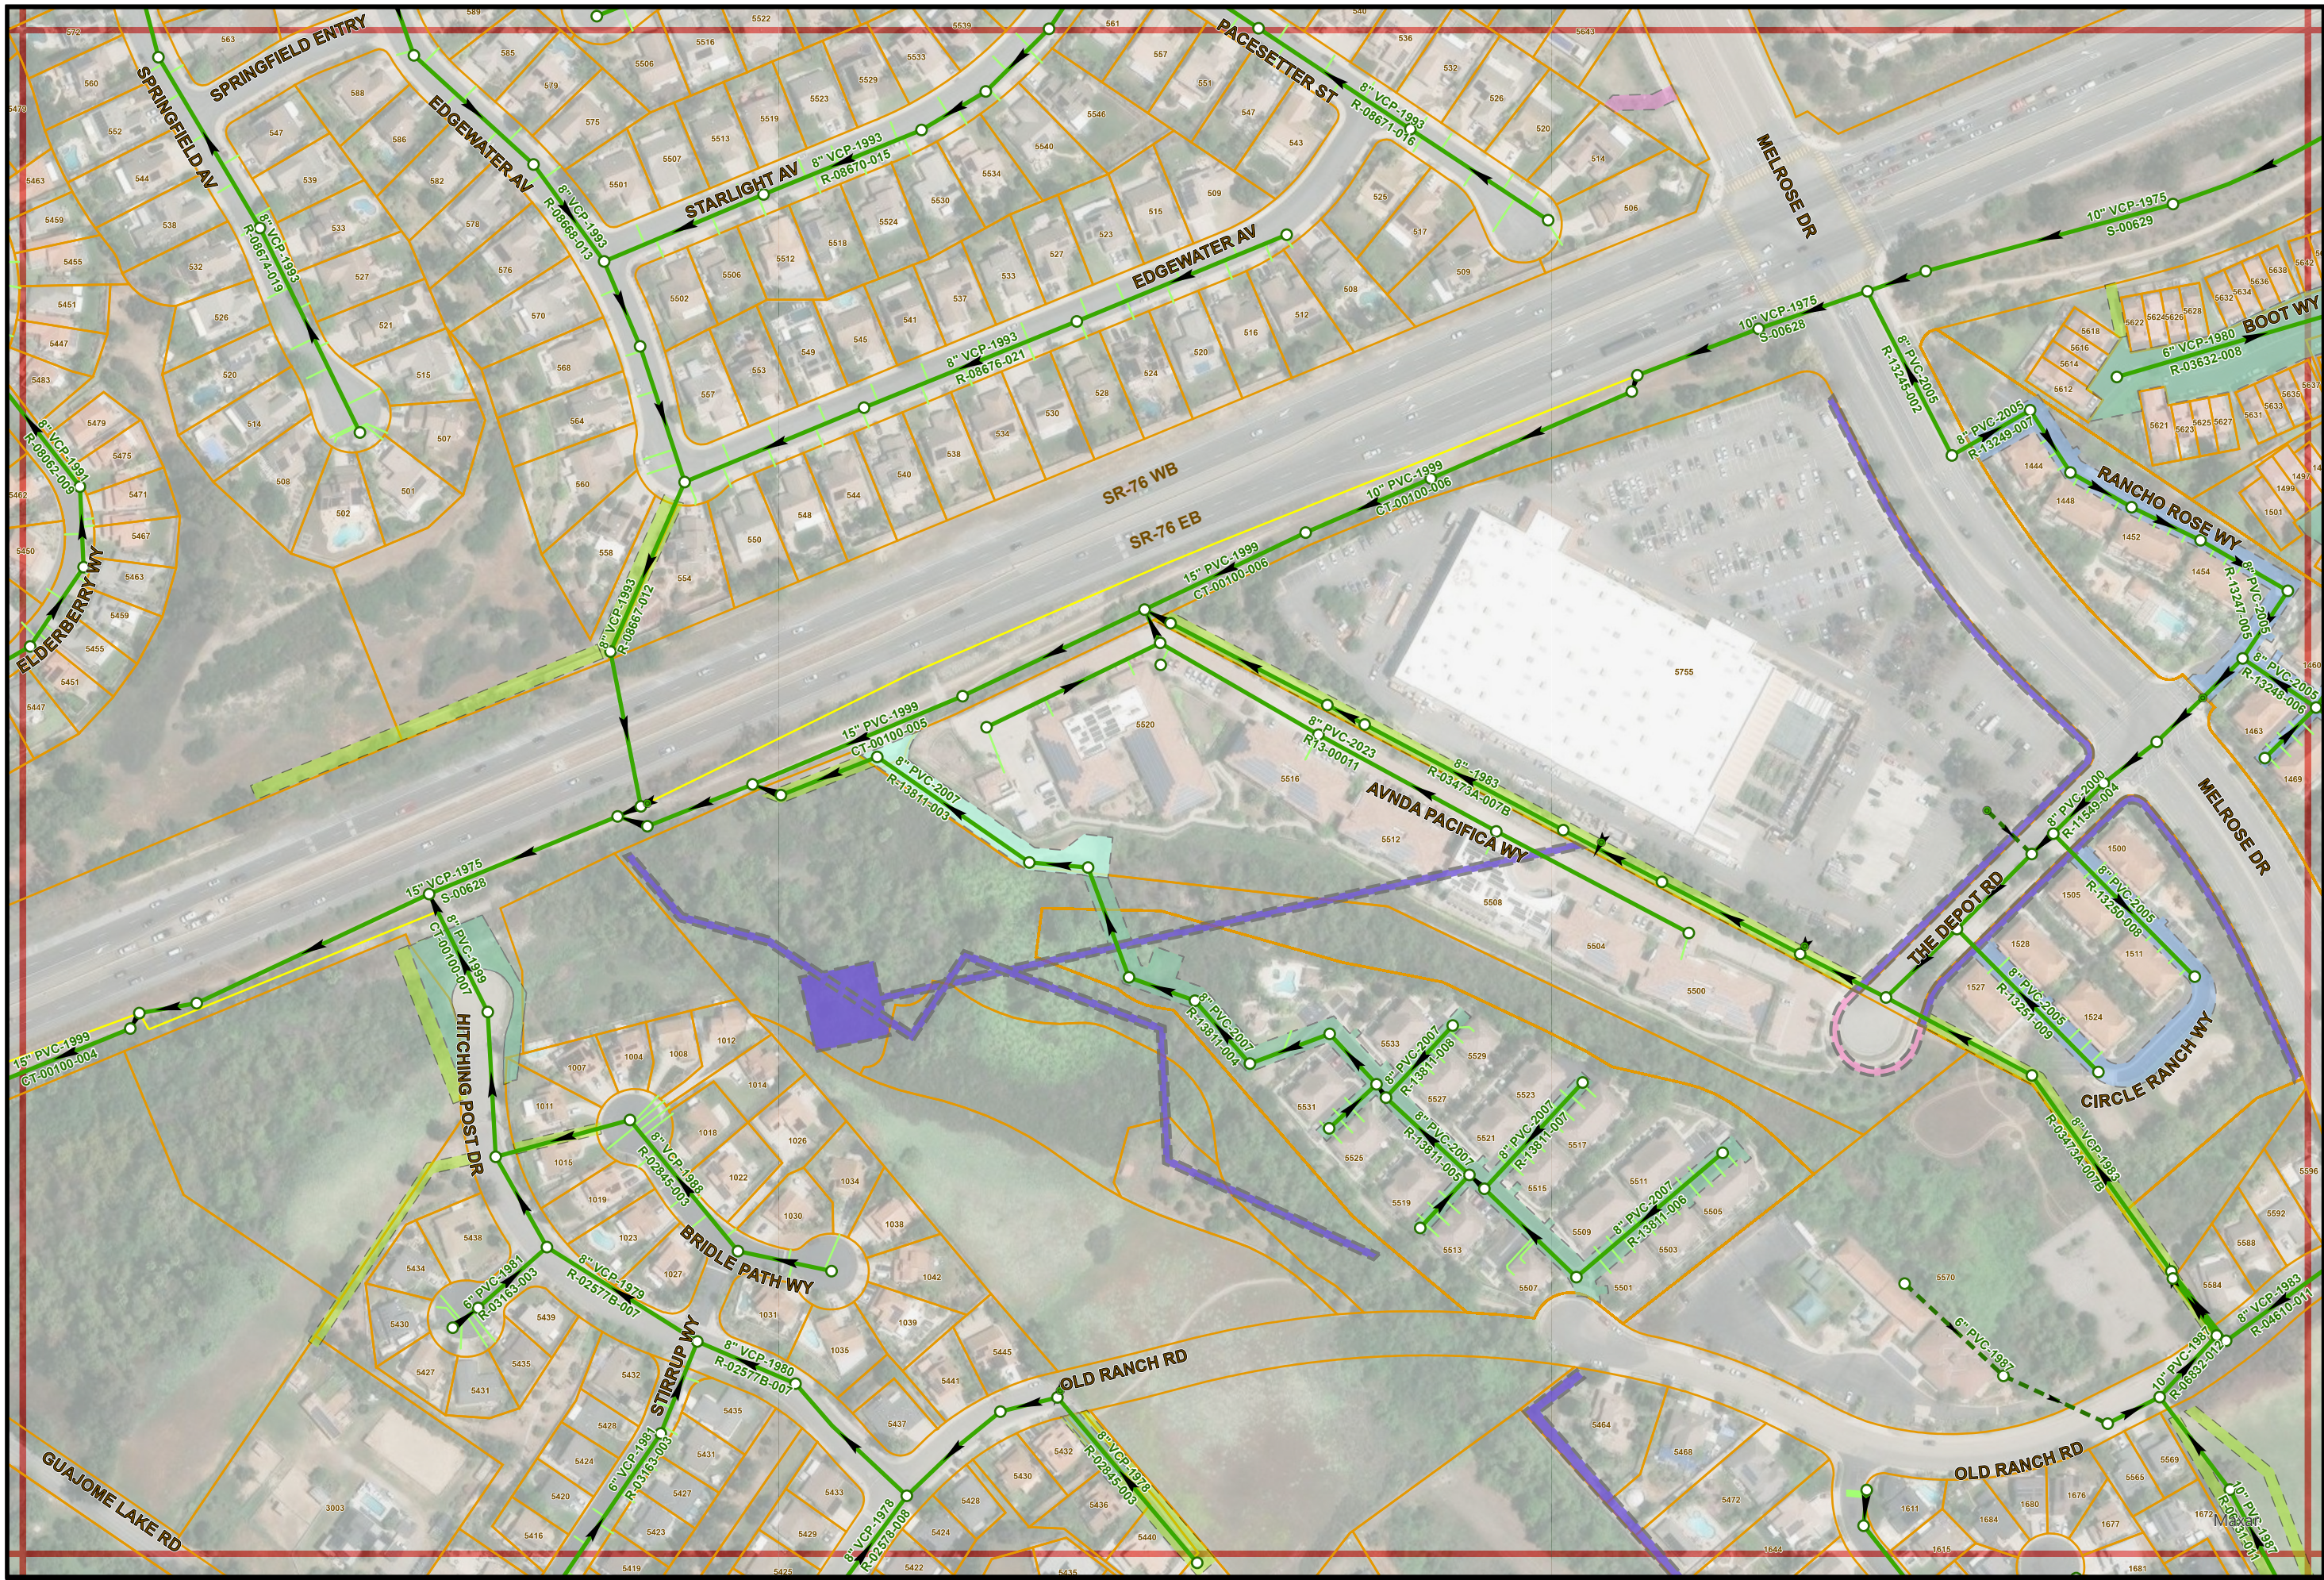

- THIS MAP PREPARED SOLELY FOR ILLUSTRATION PURPOSE &
- IS NOT TO BE RELIED UPON FOR ENGINEERING DRAWINGS.
- SOME INFORMATION MAY NOT BE ACCURATE.

Sewer Atlas Map No. P13

PAGE INDEX

O12	P12	Q12
O13	P13	Q13
O14	P14	Q14



1" = 200'

P13