


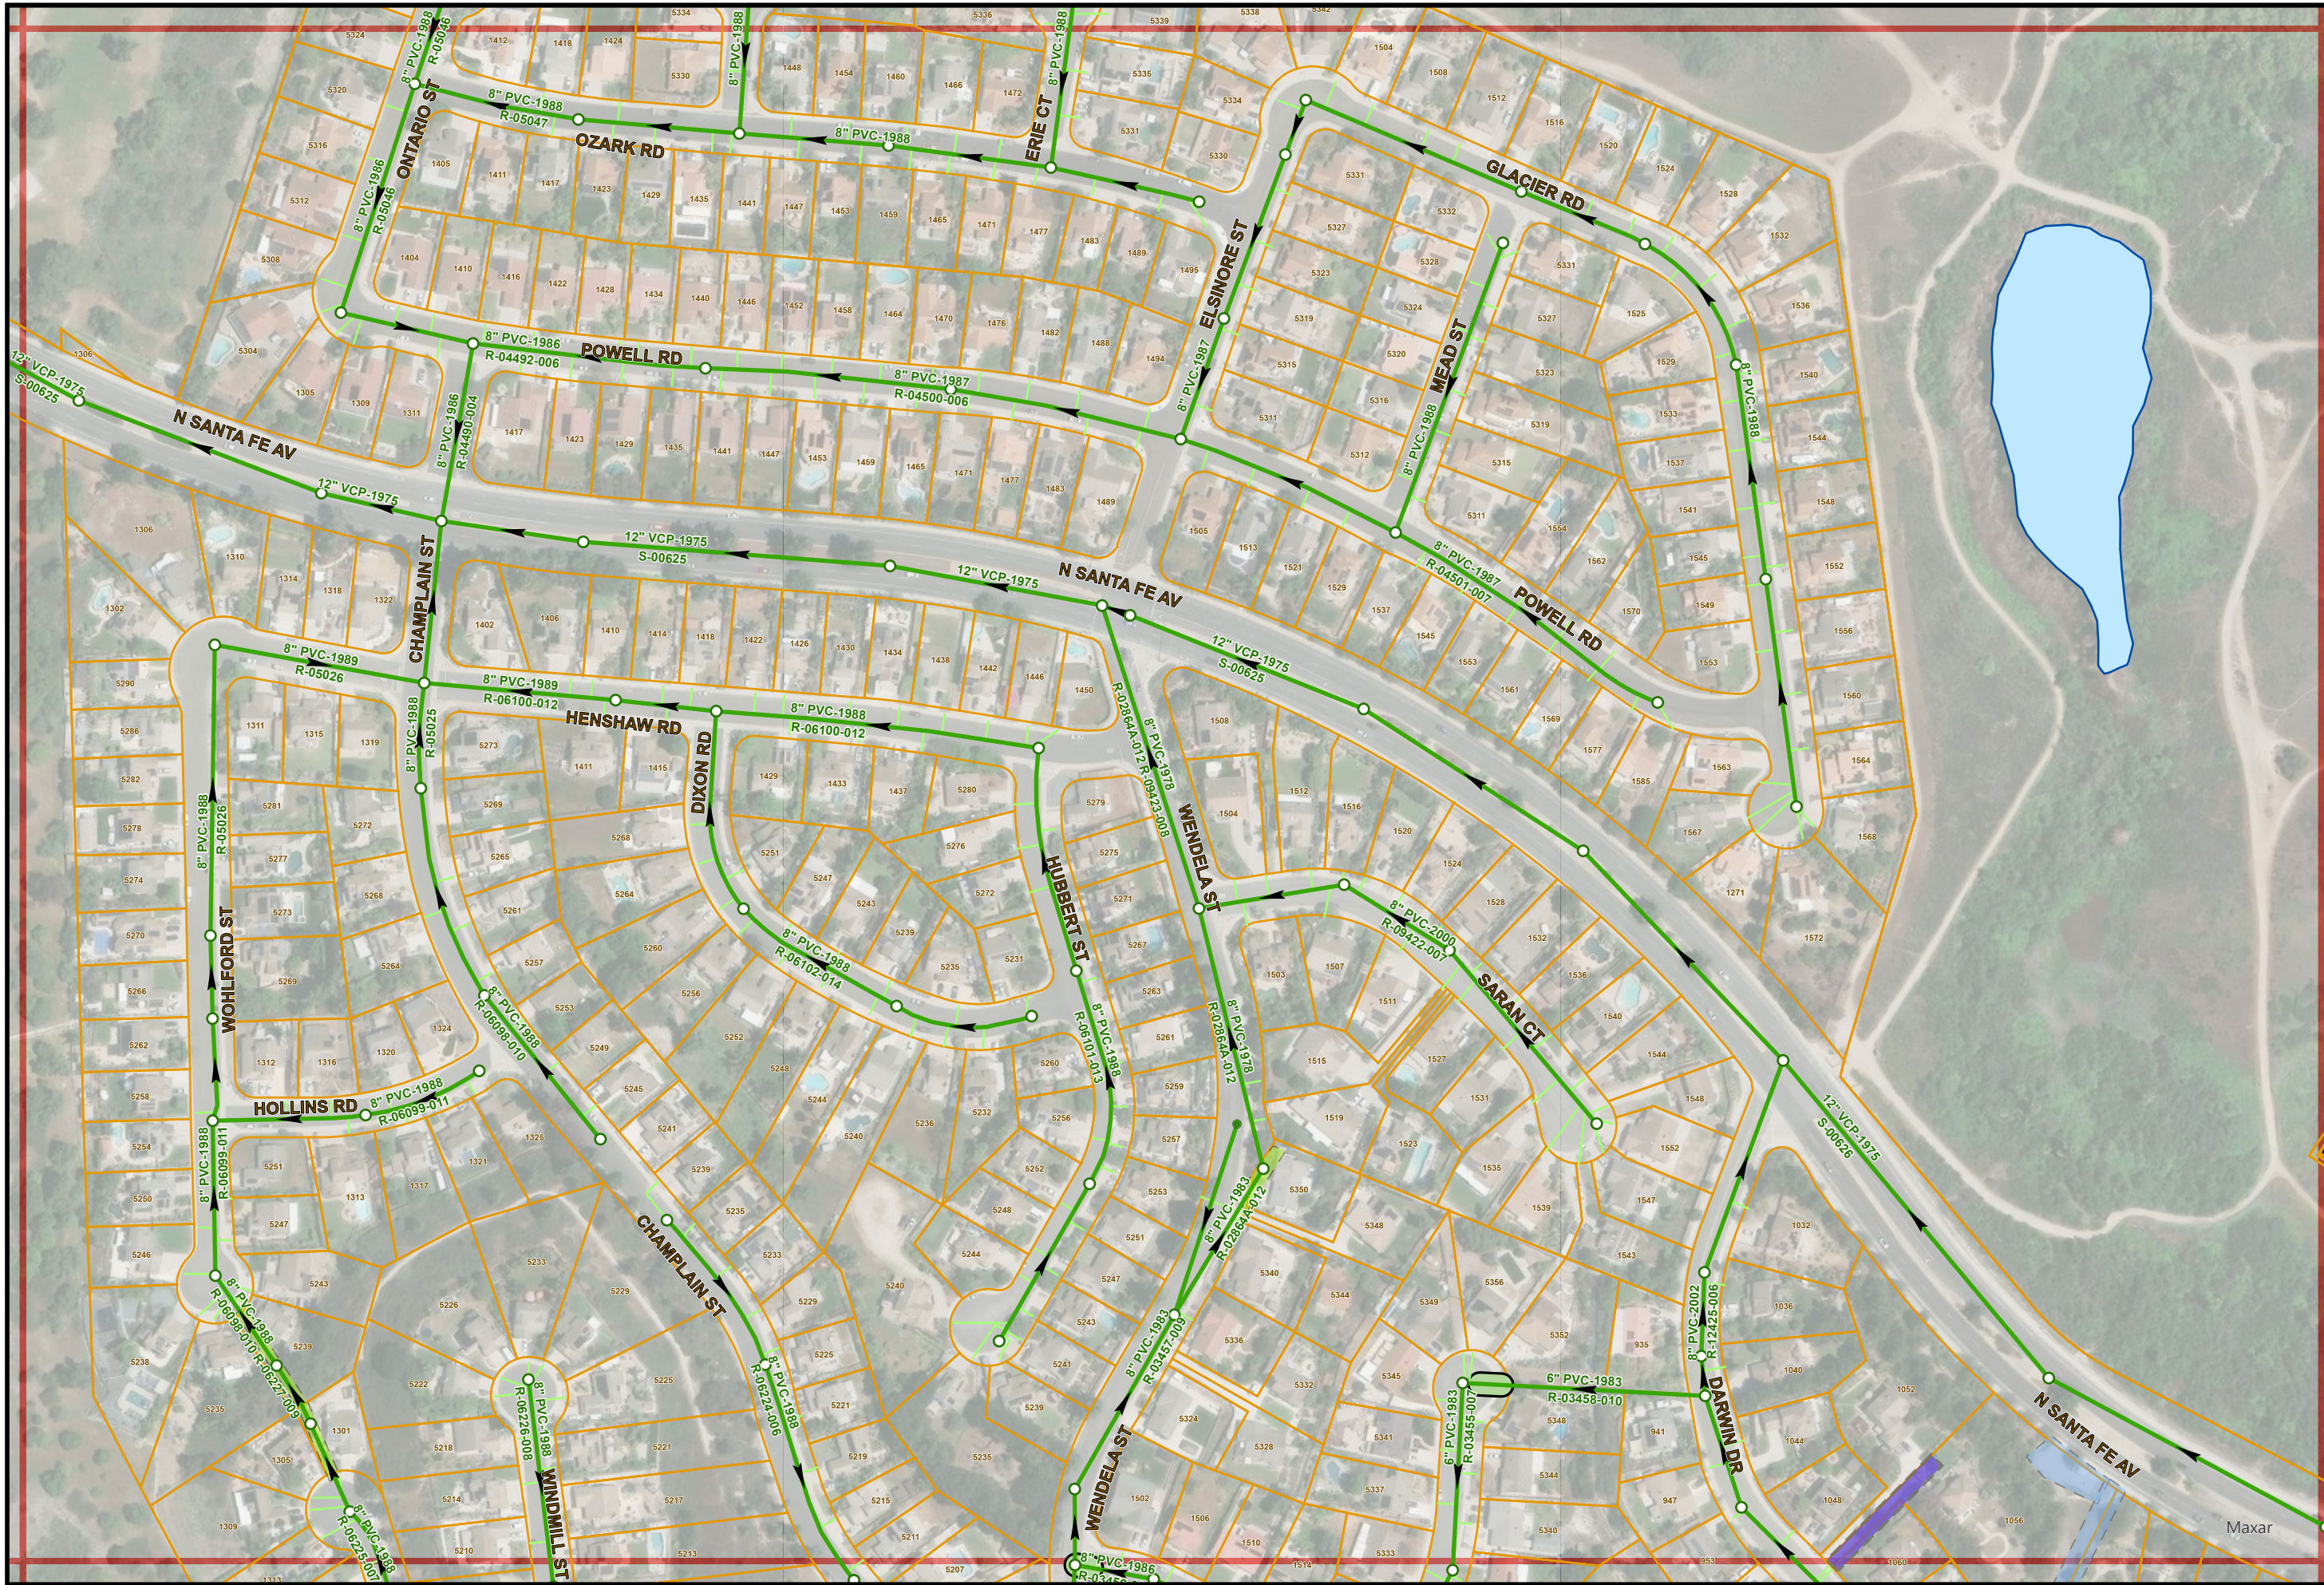

Sewer Atlas Map No. P15

PAGE INDEX

Q14	P14	Q14
Q15	P15	Q15
Q16	P16	Q16



1" = 200'

P15