


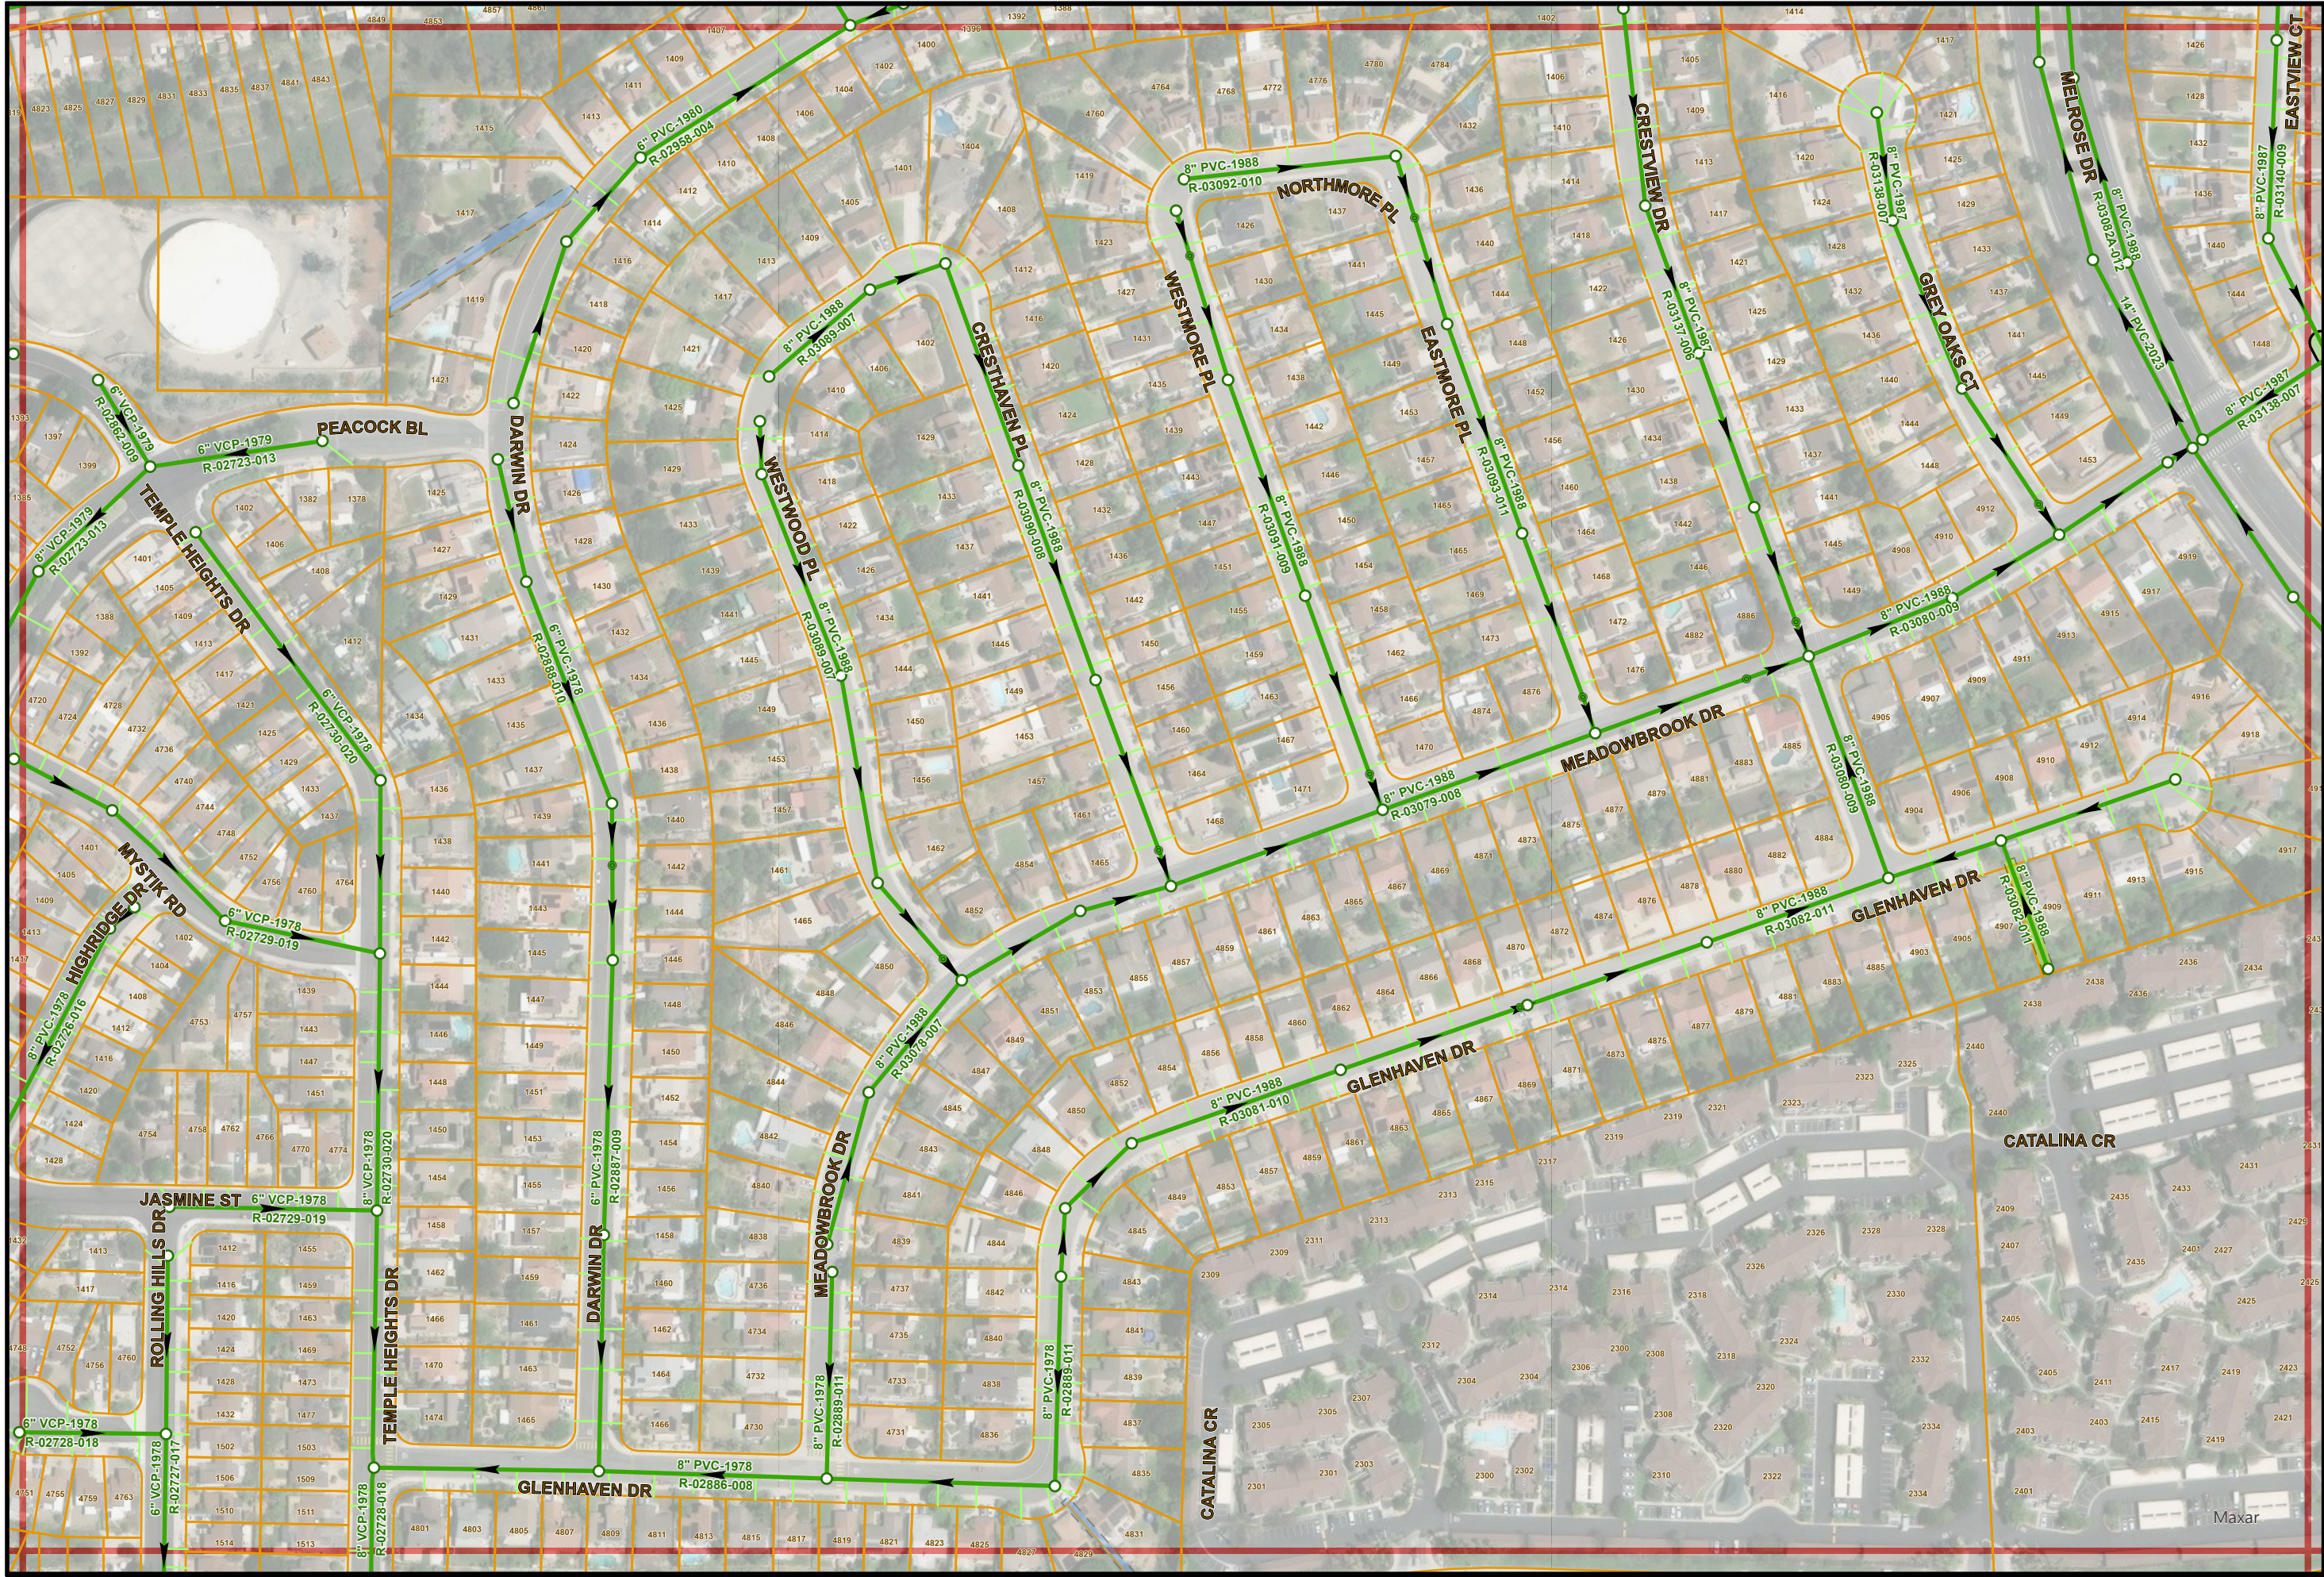

Sewer Atlas Map No. P18

PAGE INDEX

O17	P17	Q17
O18	P18	Q18
O19	P19	Q19



1" = 200'

P18