


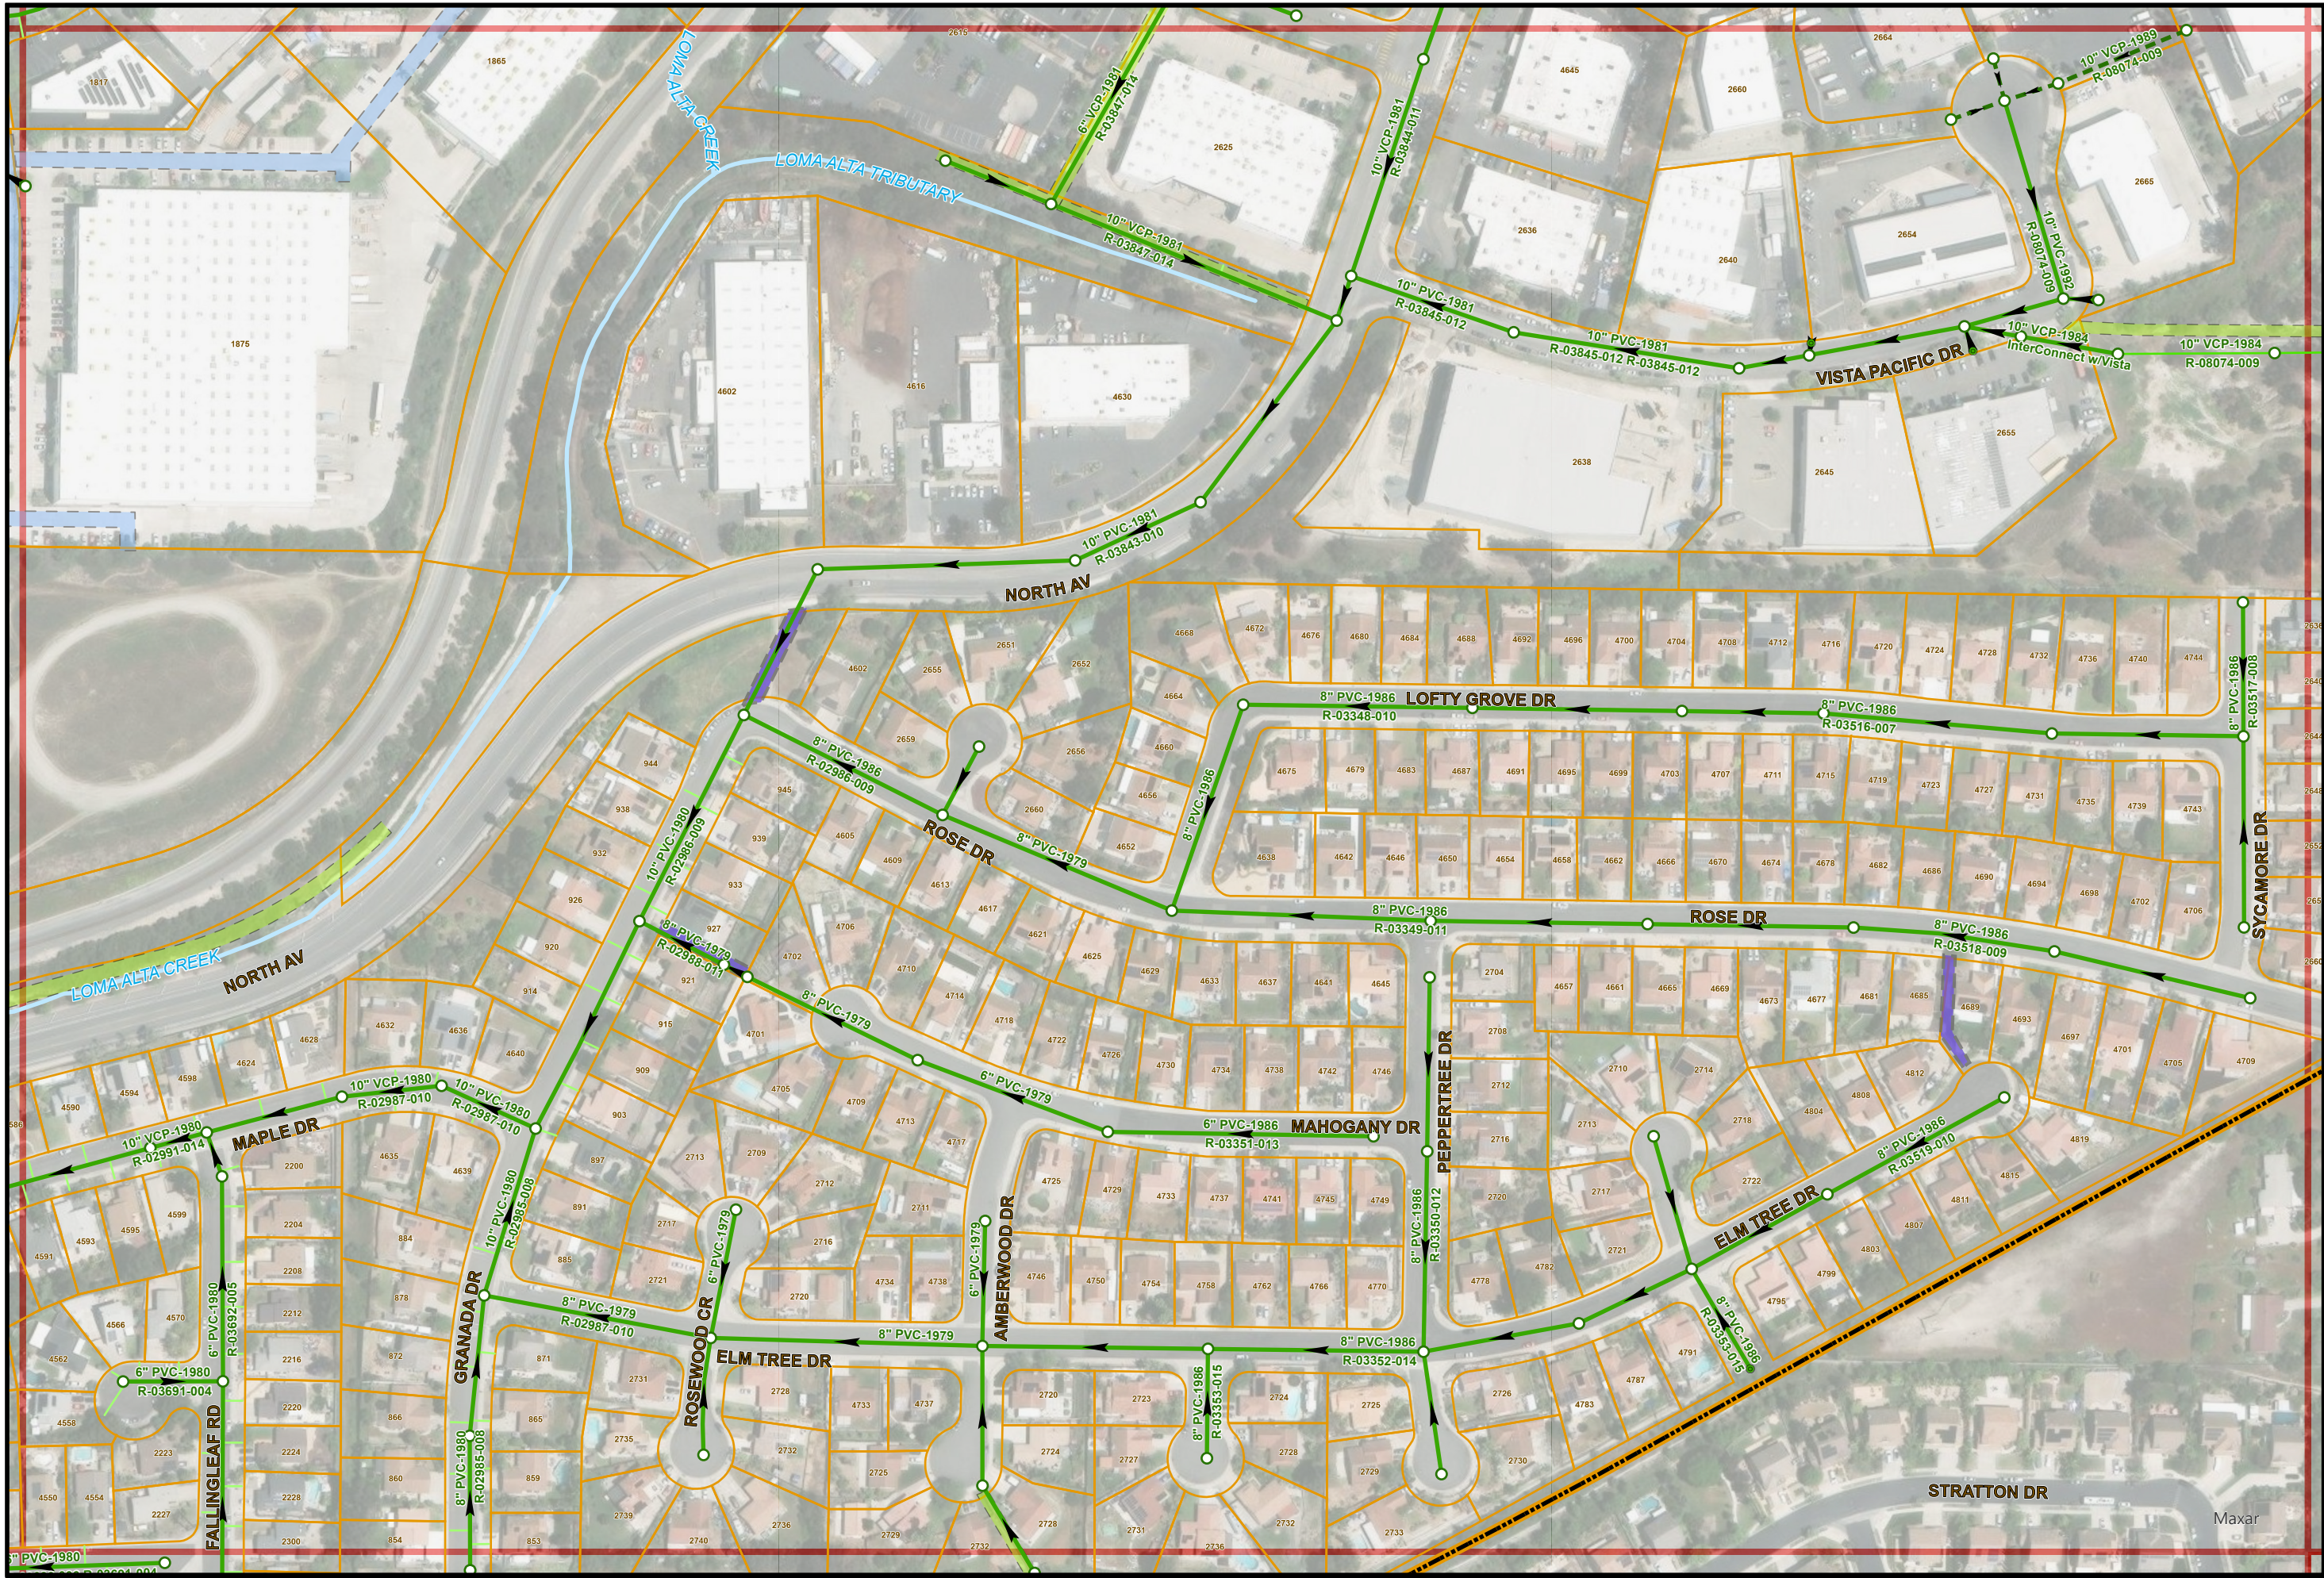

Sewer Atlas Map No. P20

PAGE INDEX

O19	P19	Q19
O20	P20	Q20
O21	P21	



1" = 200'

P20