


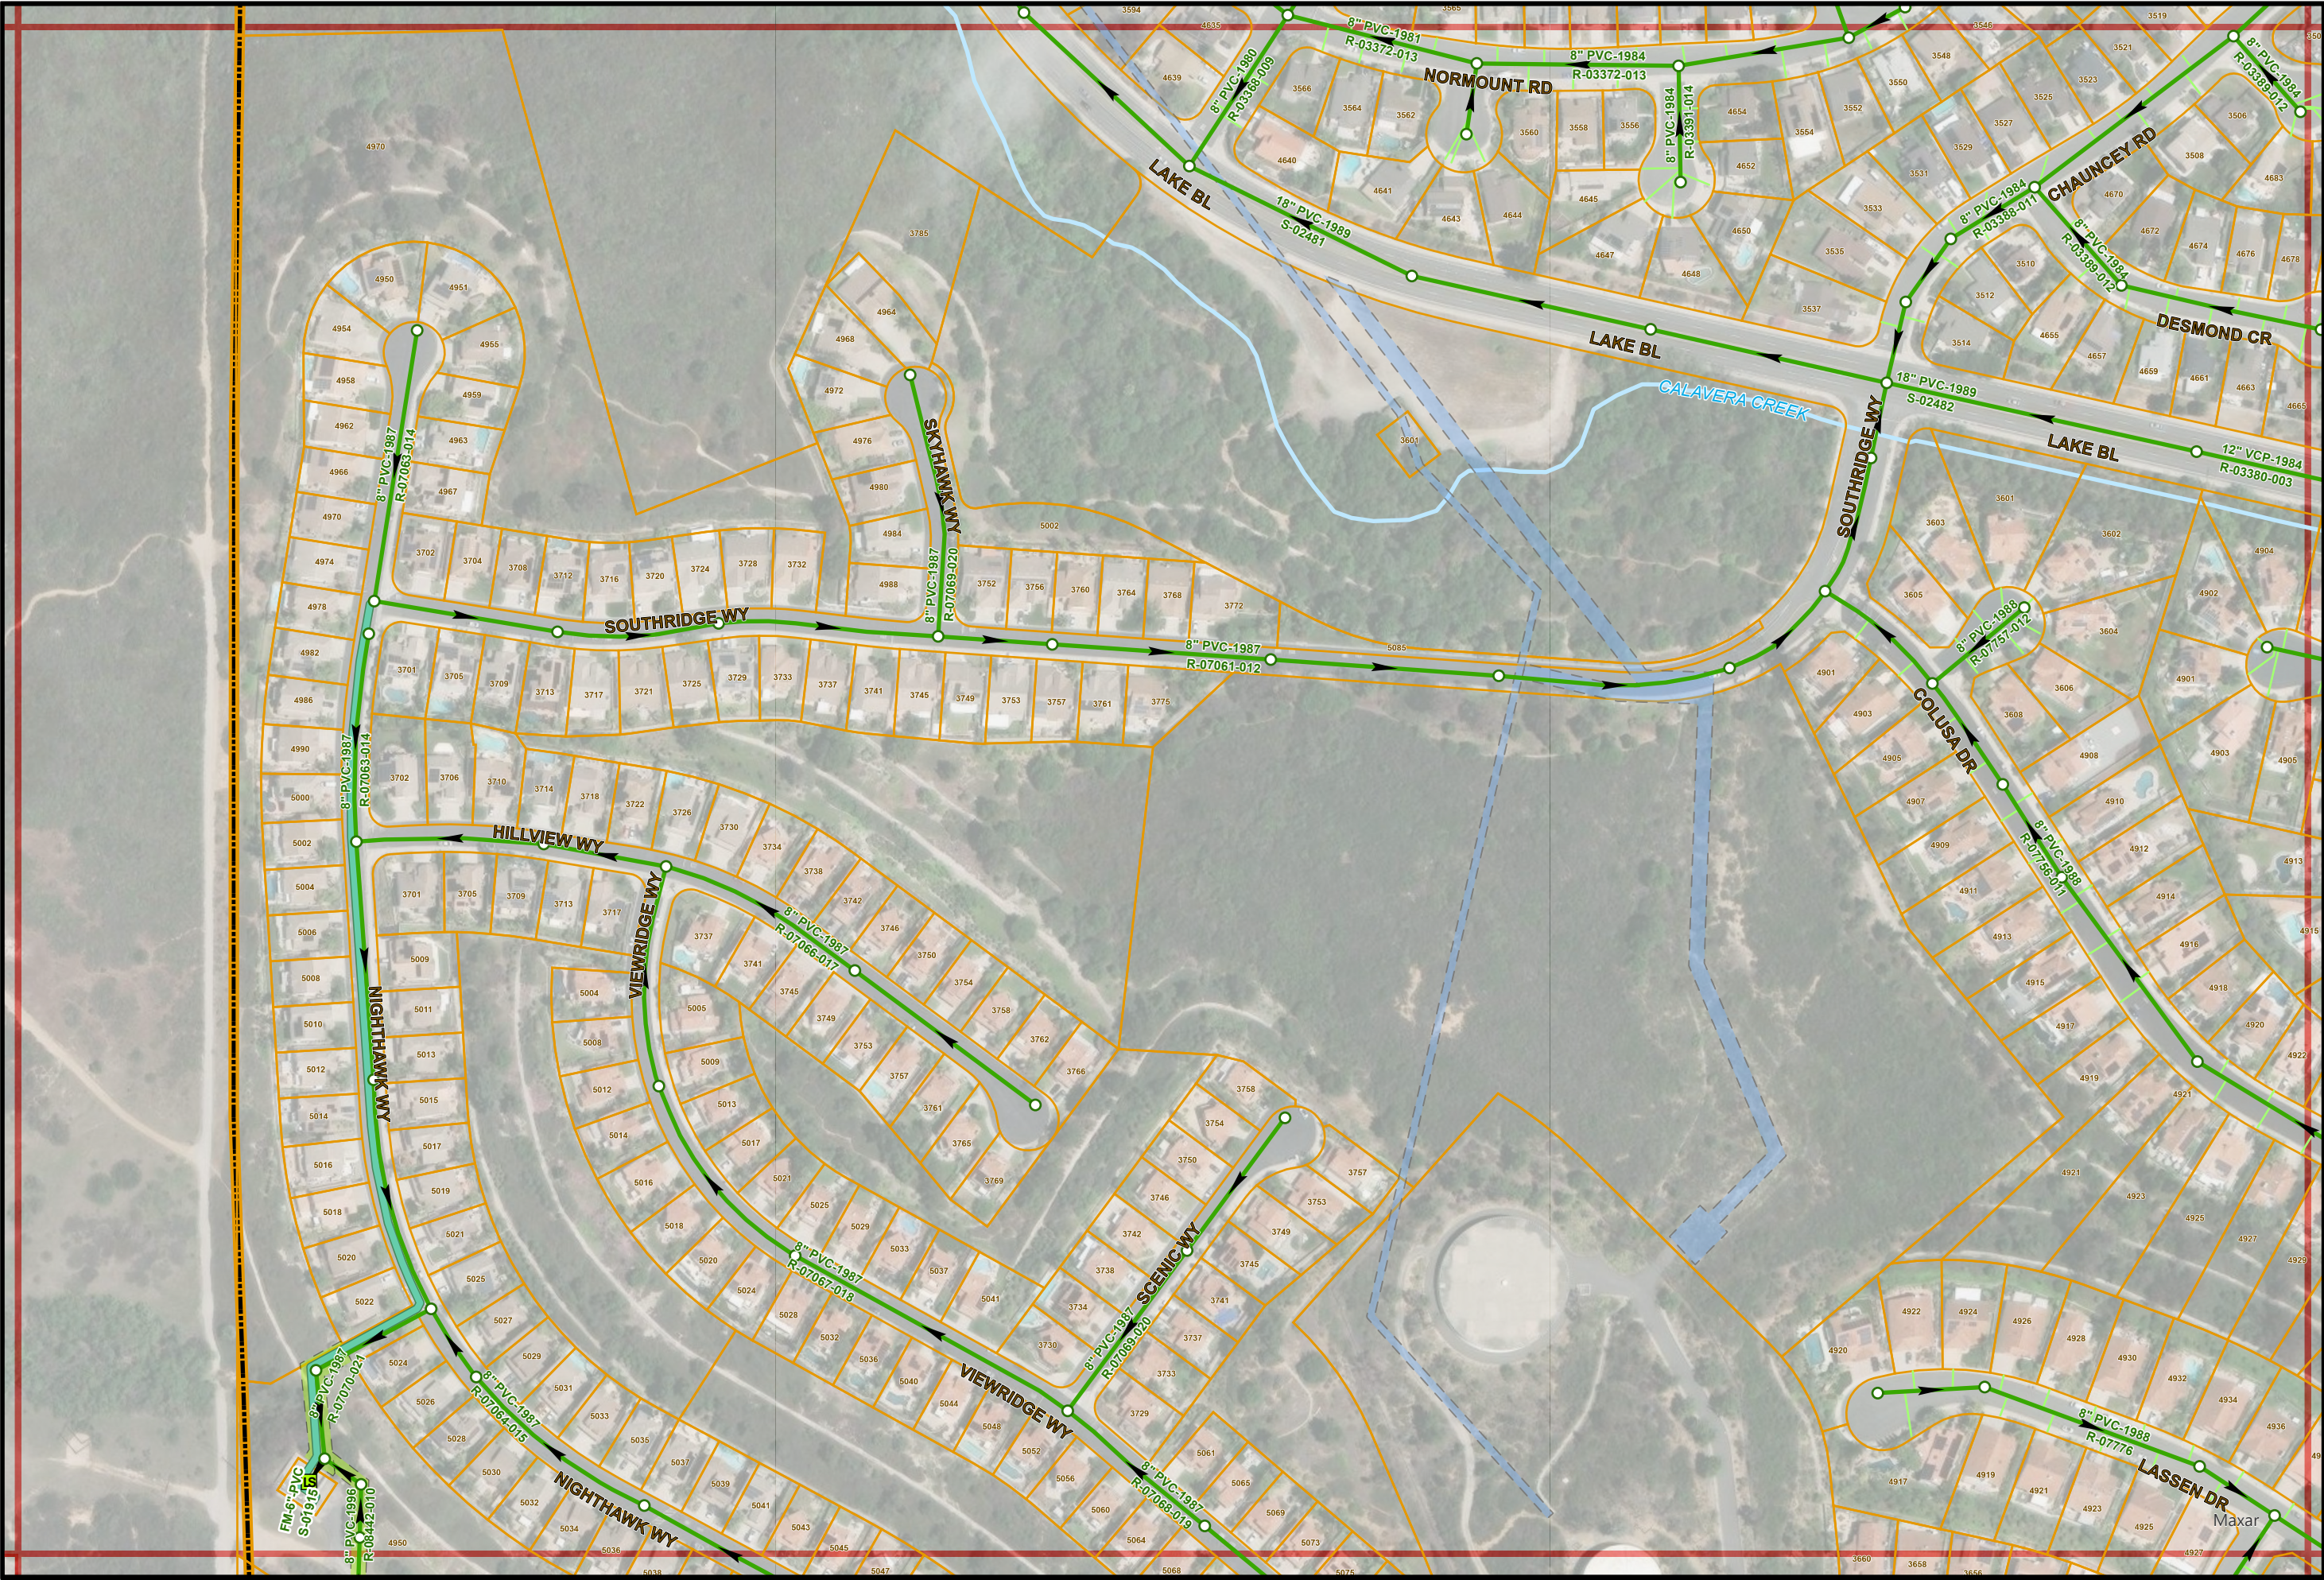

Sewer Atlas Map No. P27

PAGE INDEX

Q26	P26	Q26
Q27	P27	Q27
	P28	Q28



1" = 200'

P27