


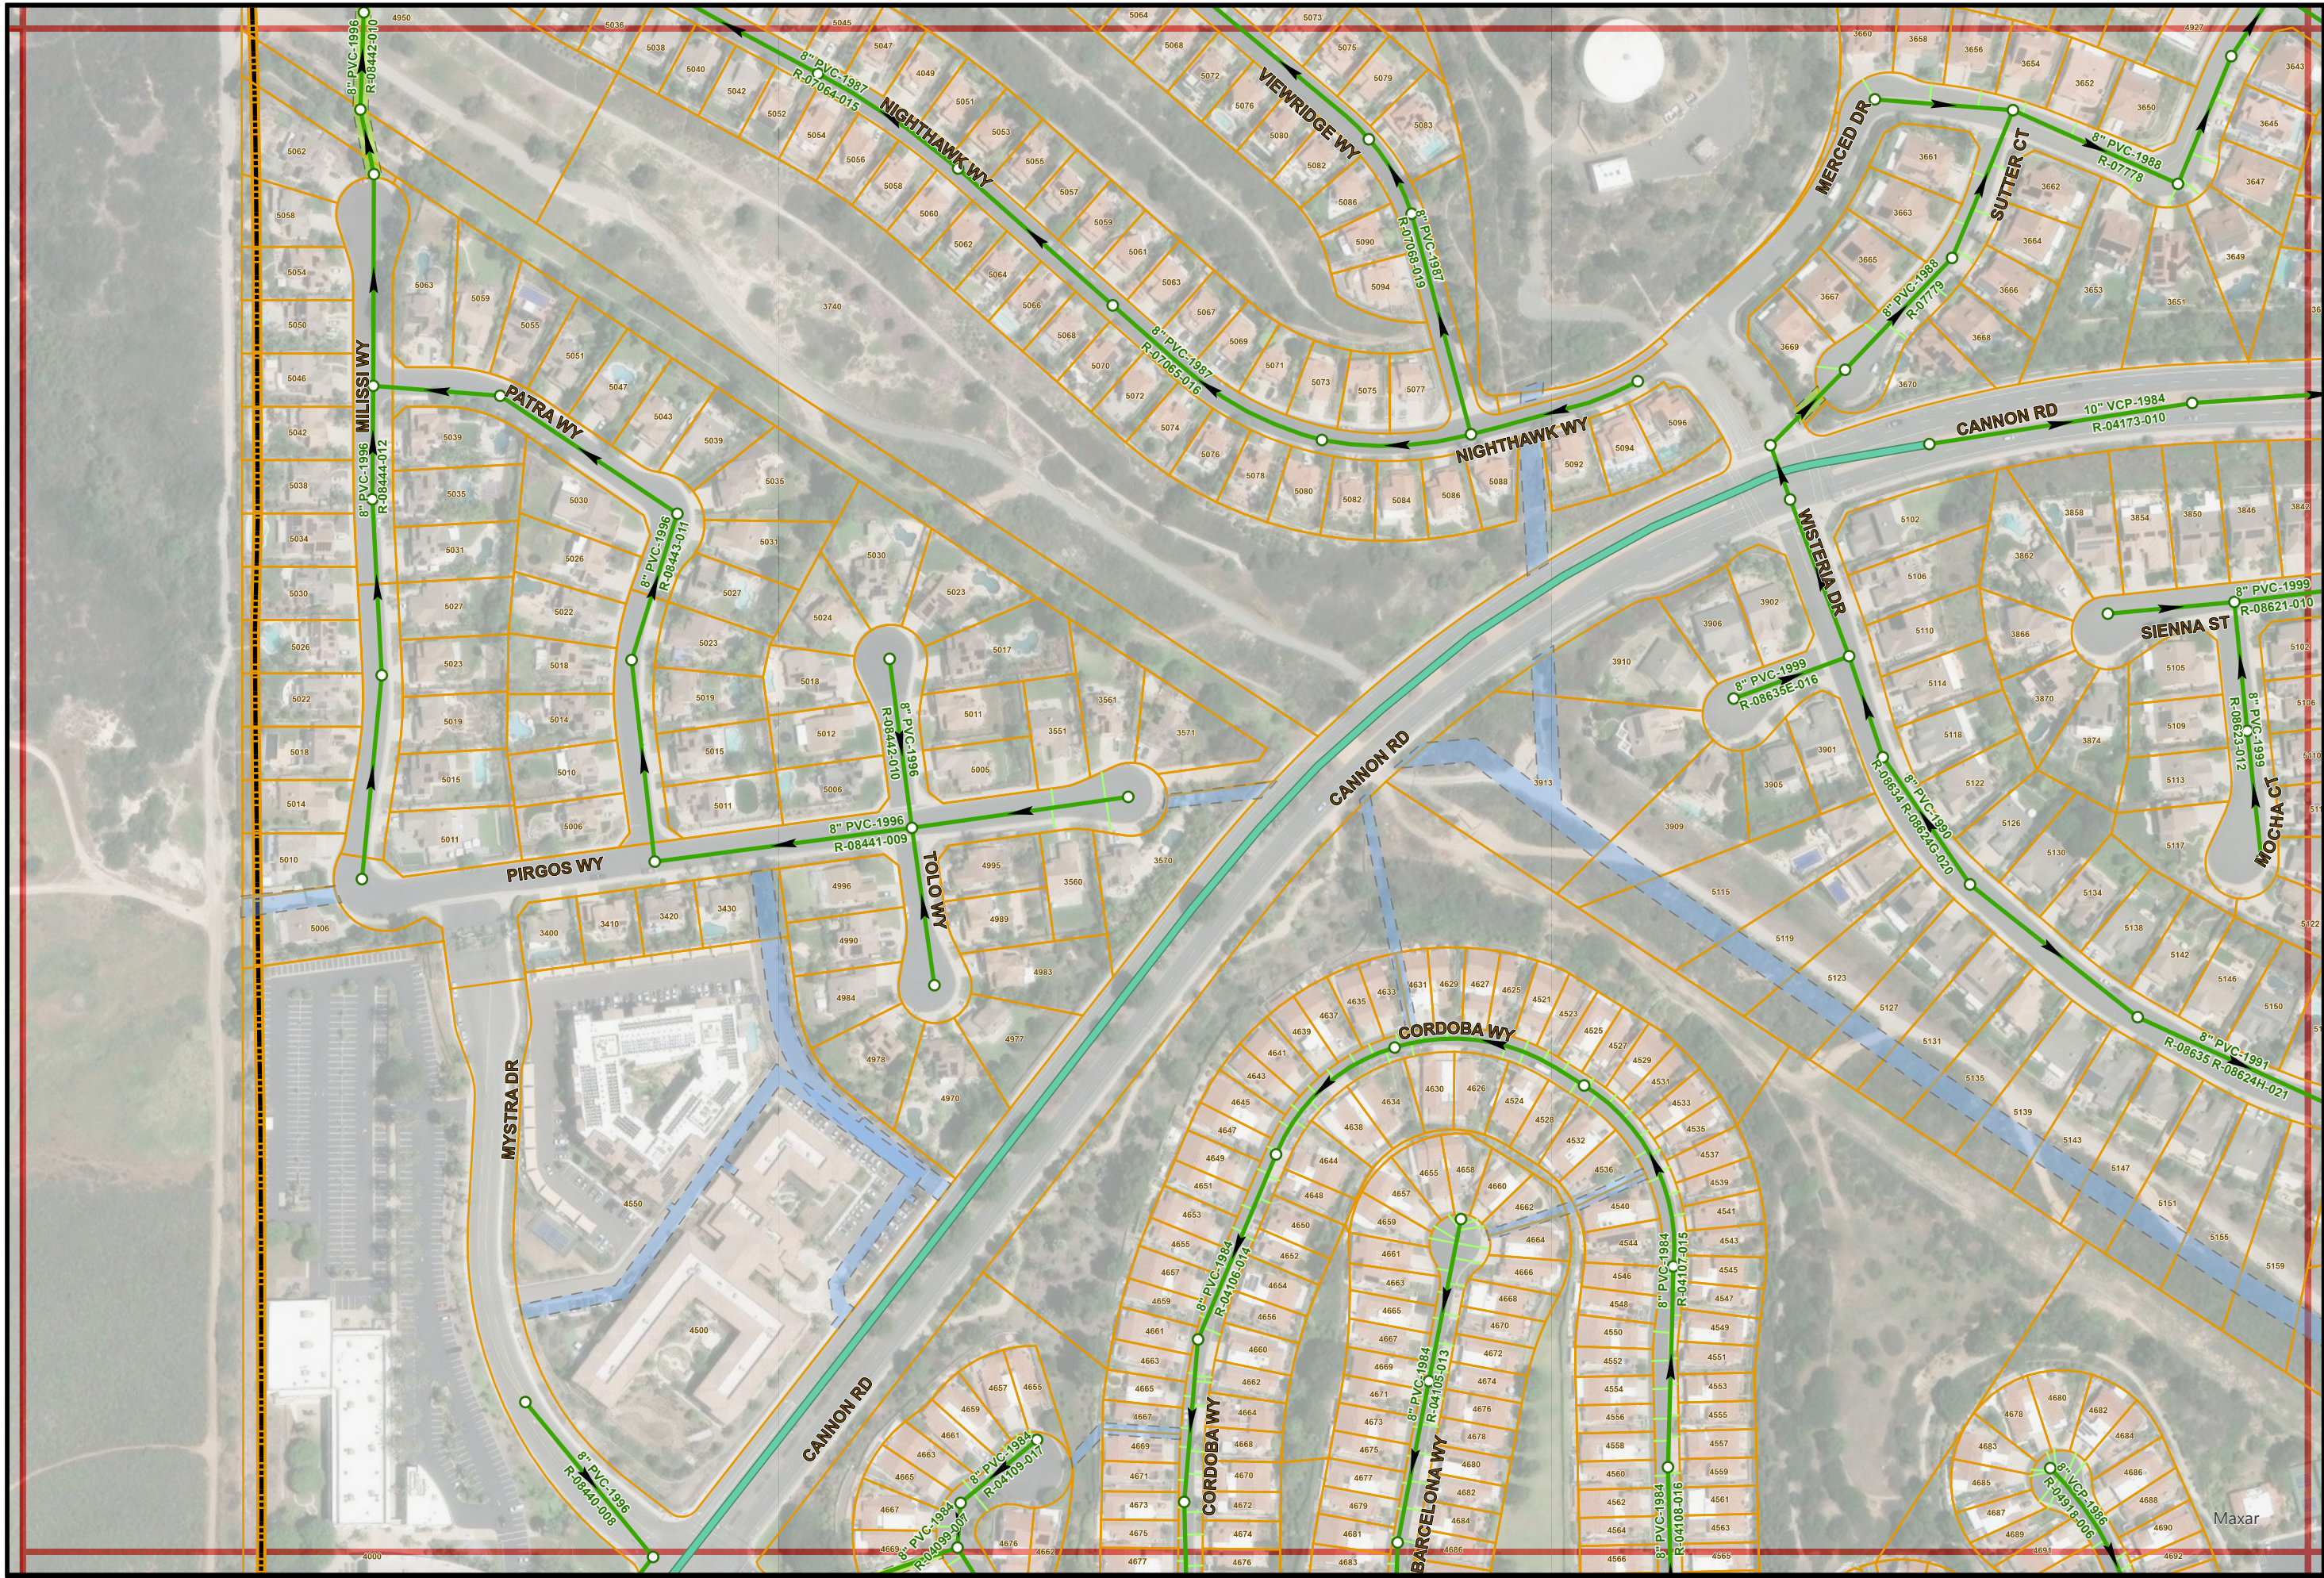

- THIS MAP PREPARED SOLELY FOR ILLUSTRATION PURPOSE &
IS NOT TO BE RELIED UPON FOR ENGINEERING DRAWINGS.
- SOME INFORMATION MAY NOT BE ACCURATE.

Sewer Atlas Map No. P28

PAGE INDEX

Q27	P27	Q27
	P28	Q28
	P29	Q29



1" = 200'

P28