


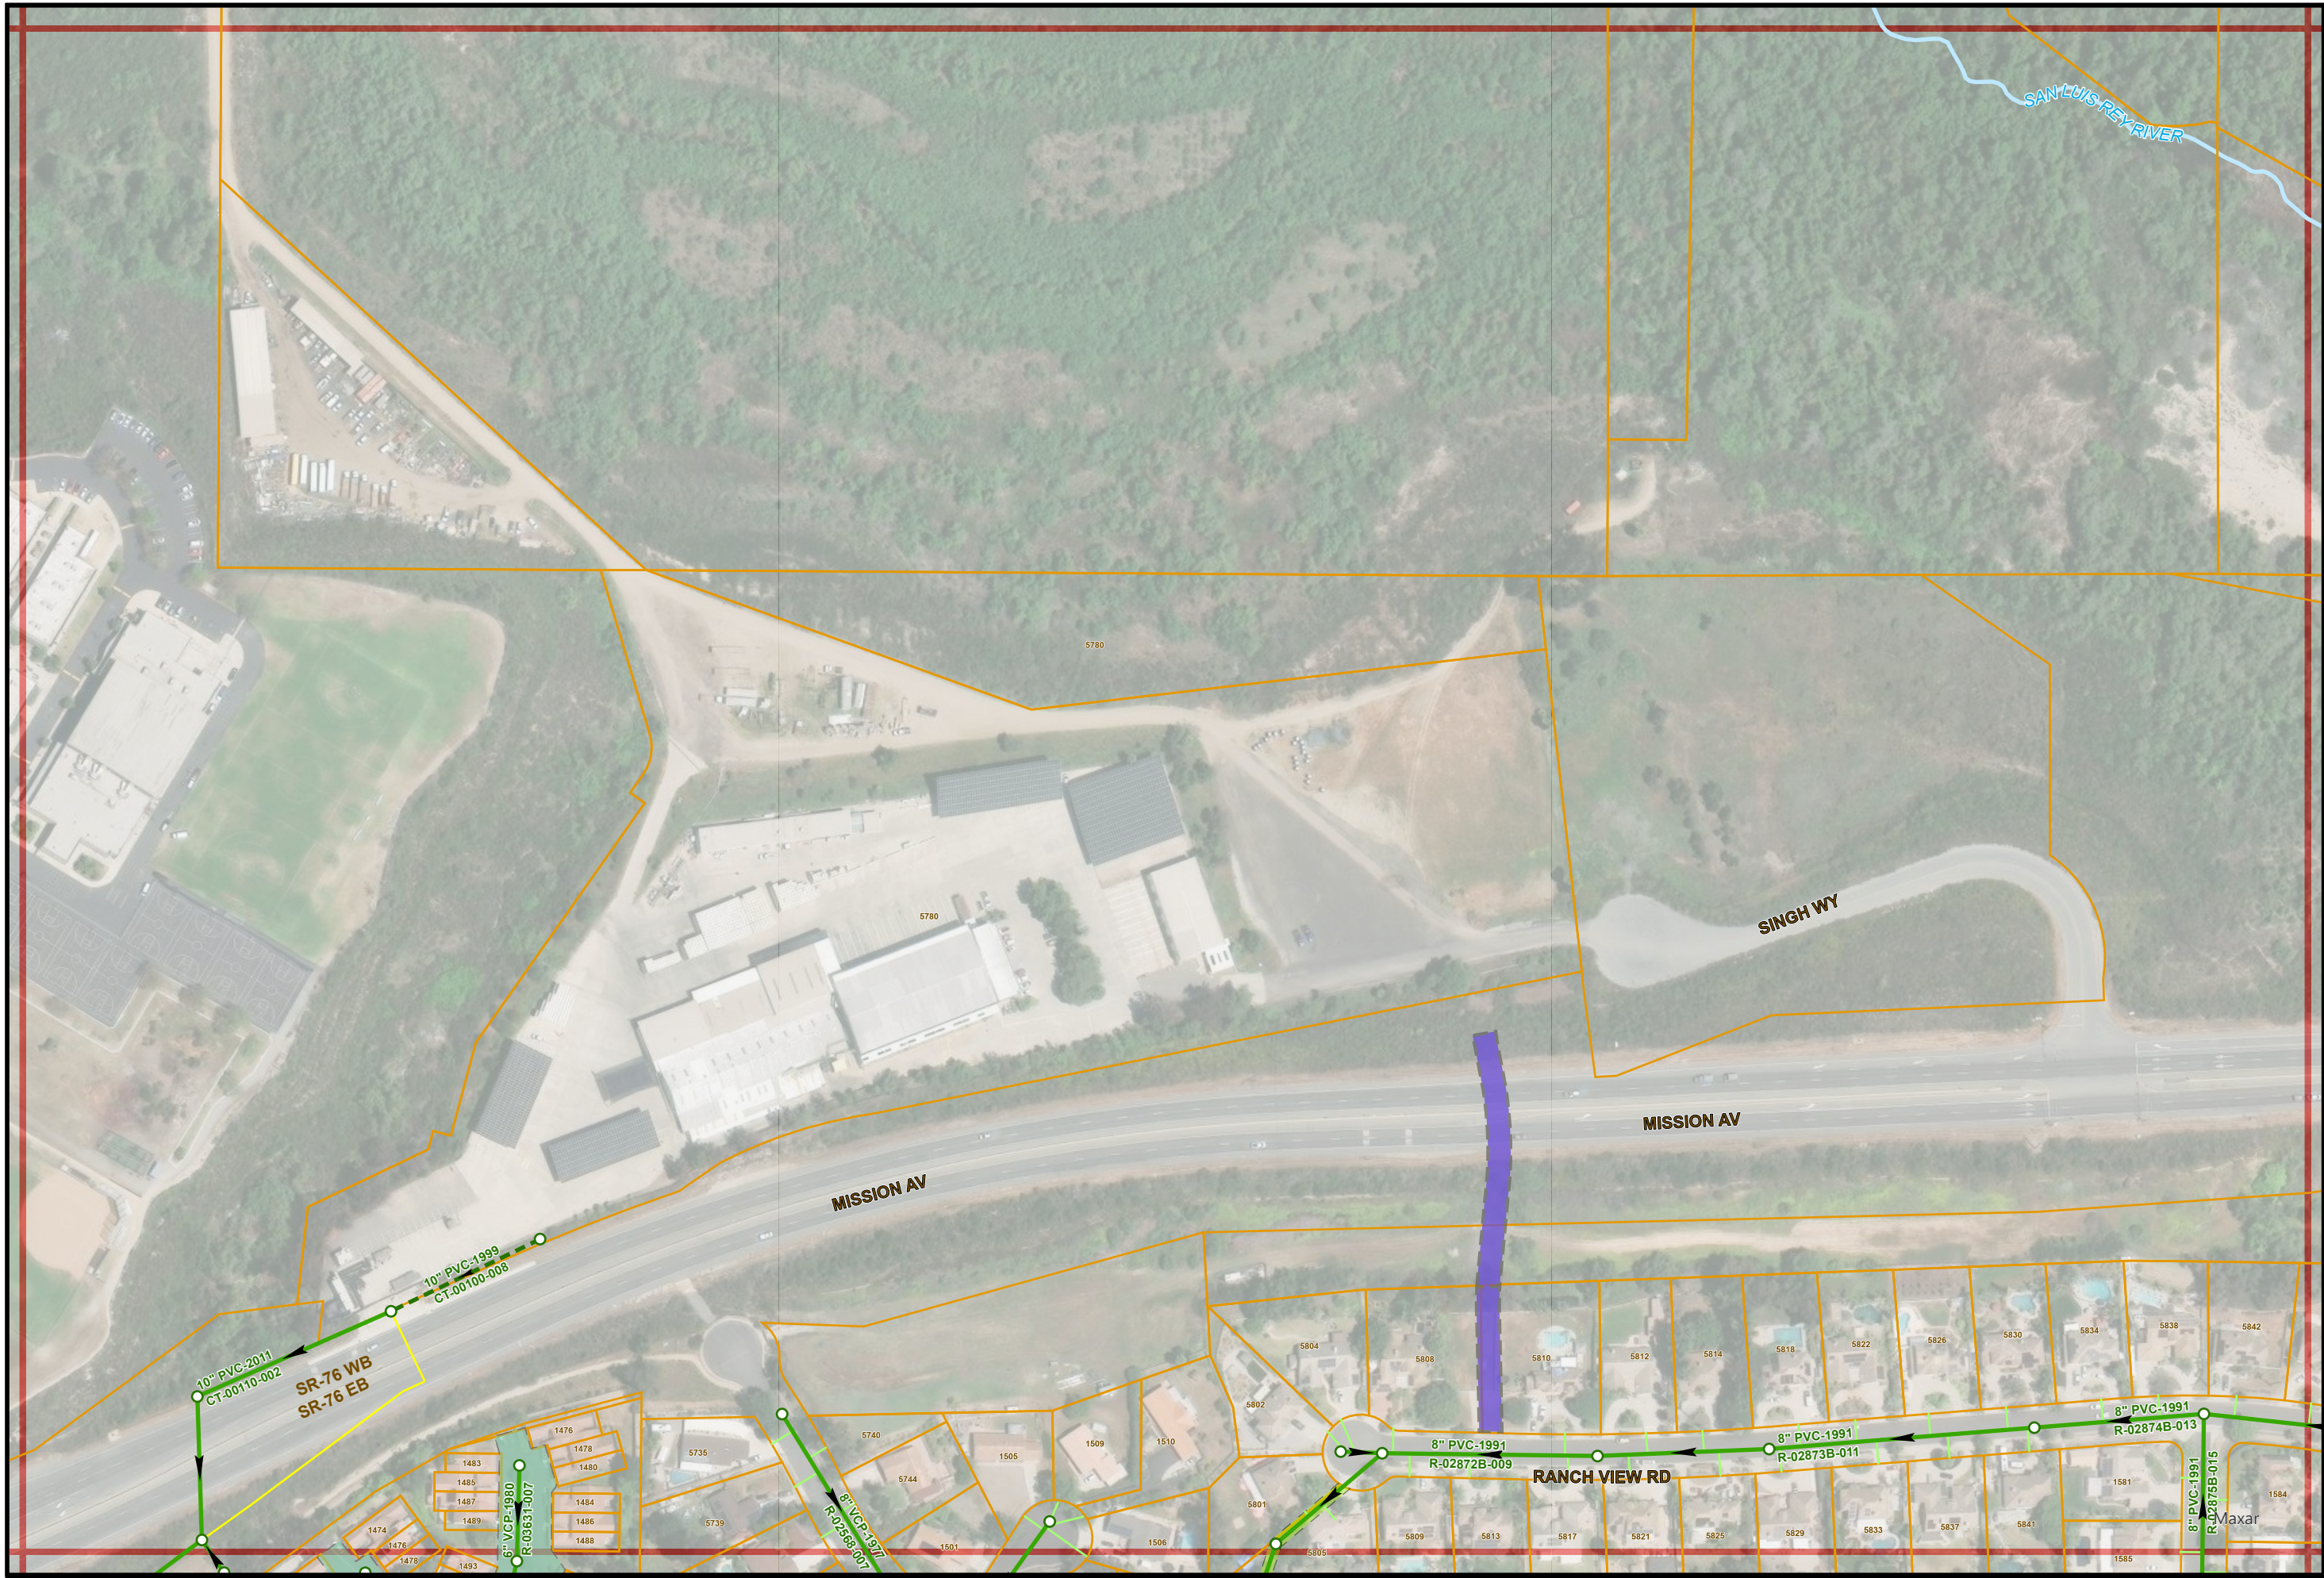

Sewer Atlas Map No. Q12

PAGE INDEX

P11	Q11	R11
P12	Q12	R12
P13	Q13	R13



1" = 200'

Q12