


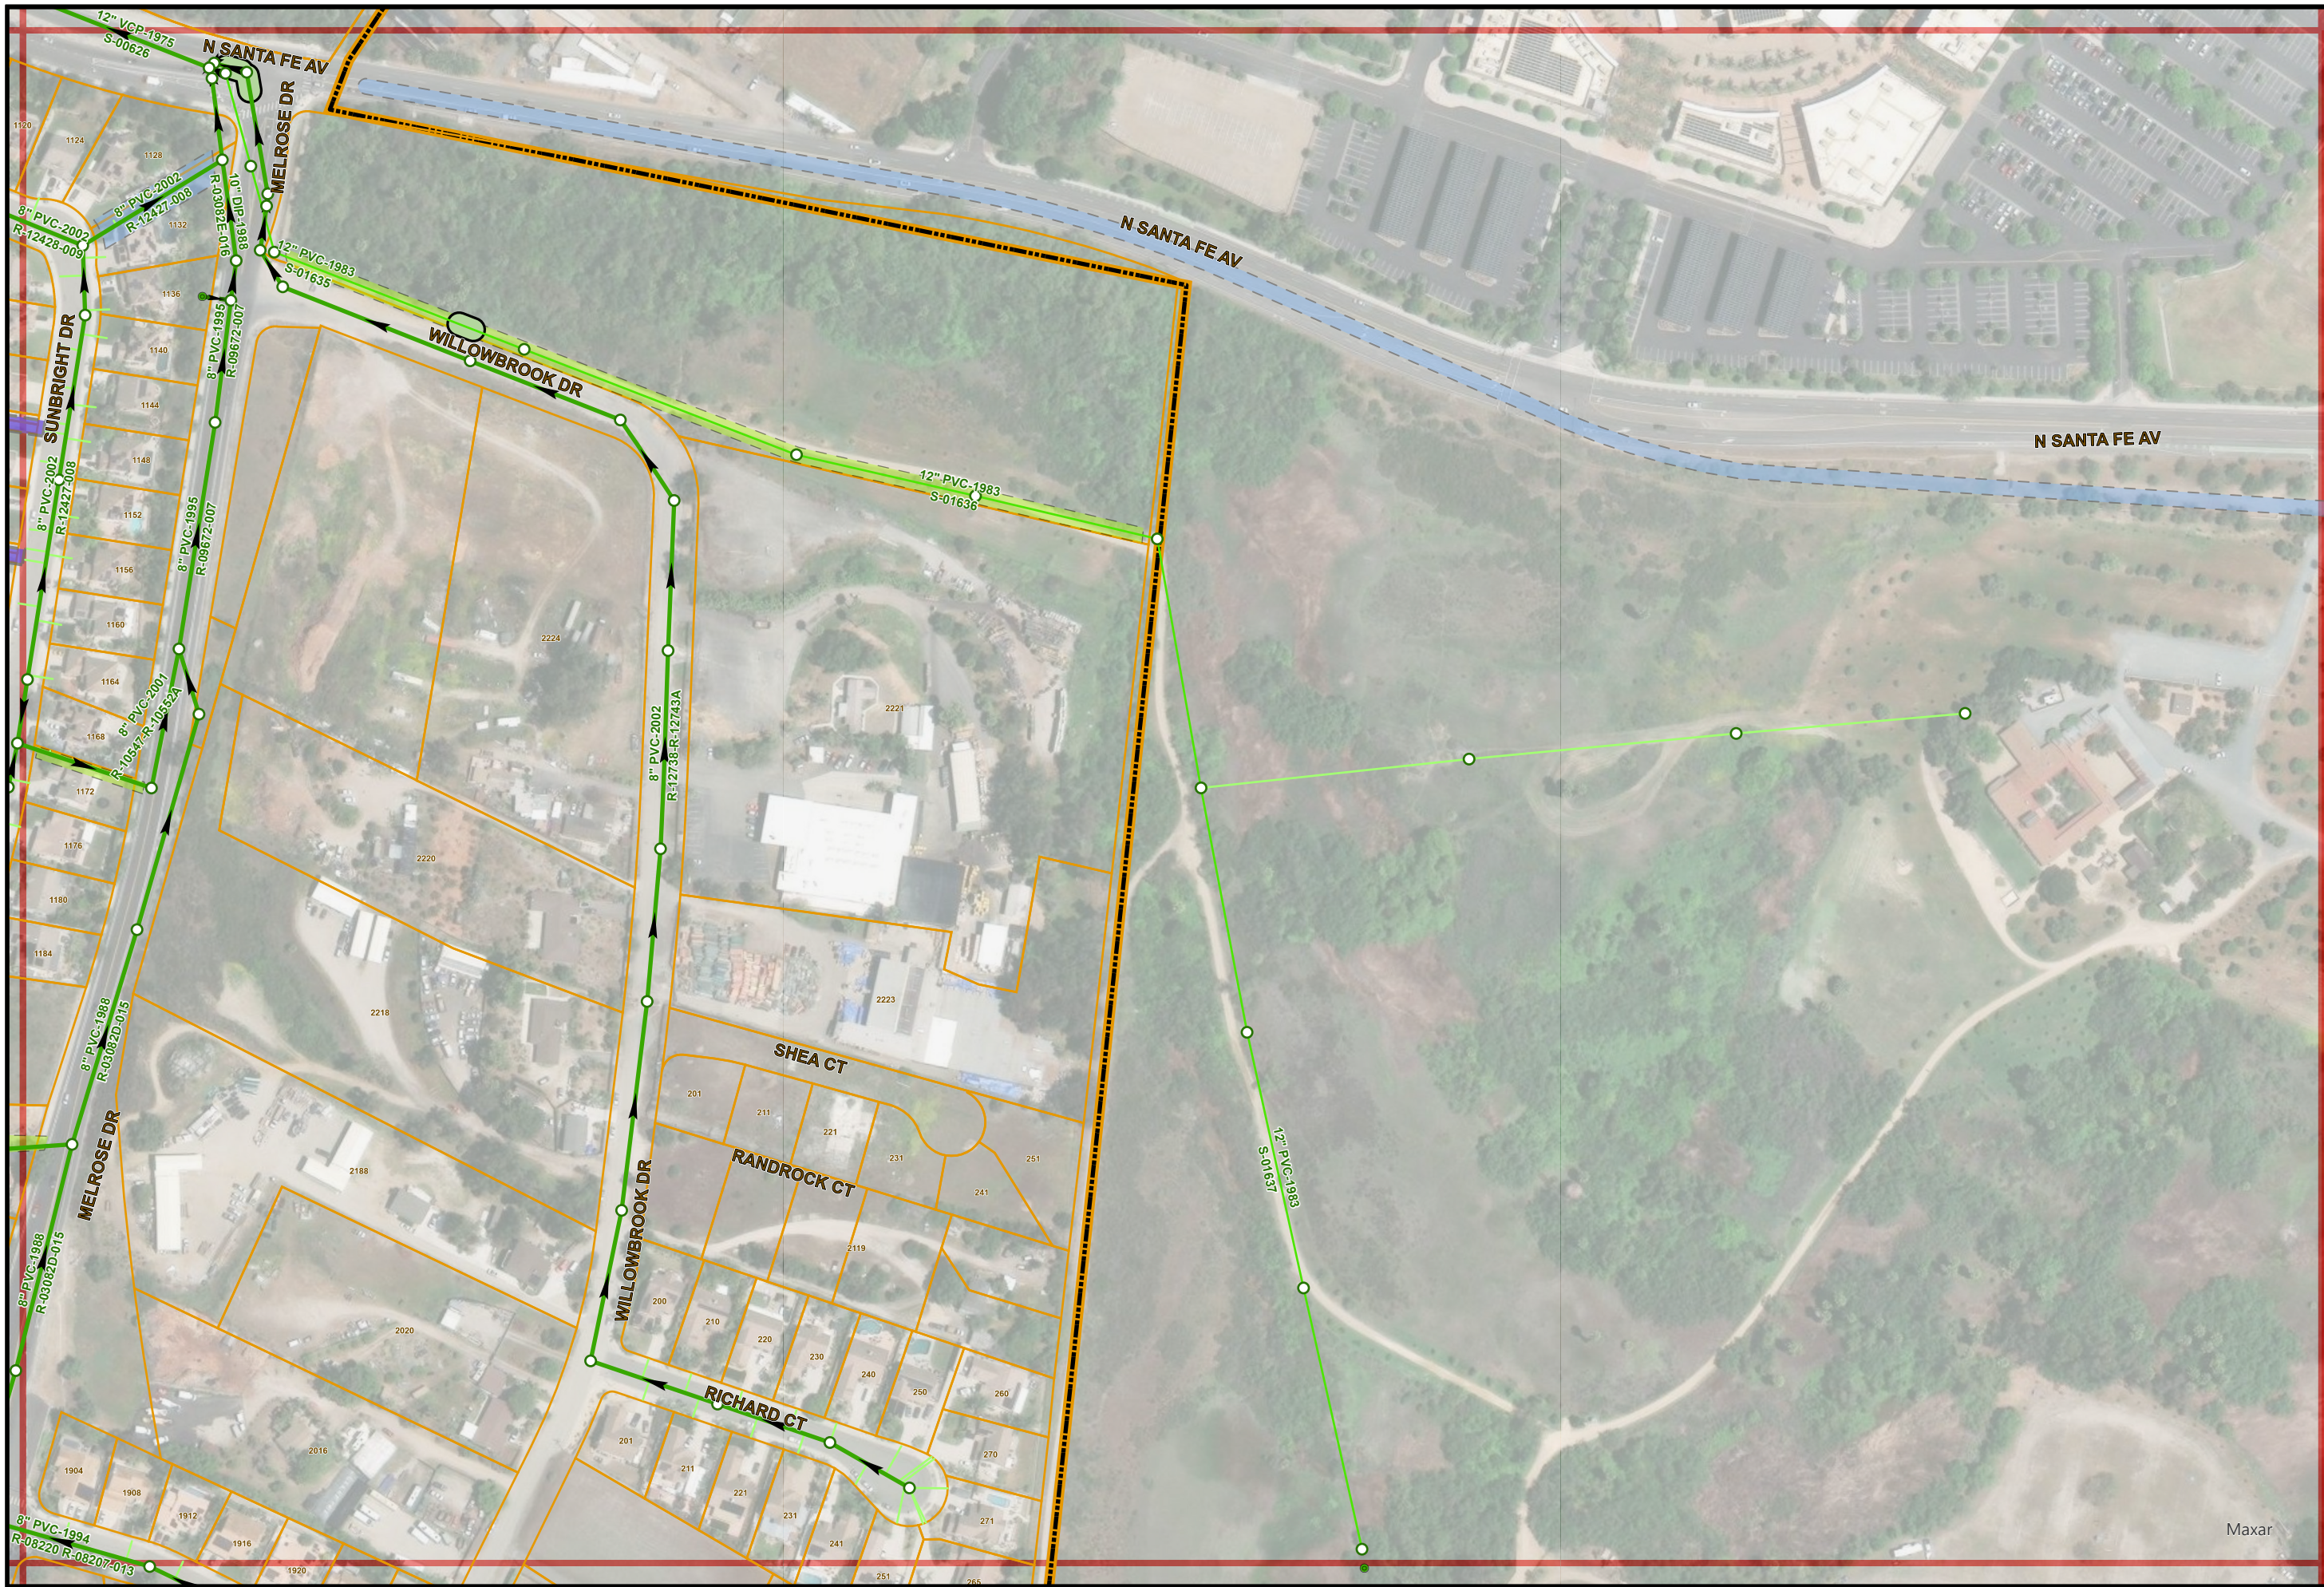

Sewer Atlas Map No. Q16

PAGE INDEX

P15	Q15	R15
P16	Q16	R16
P17	Q17	R17



1" = 200'

Q16