


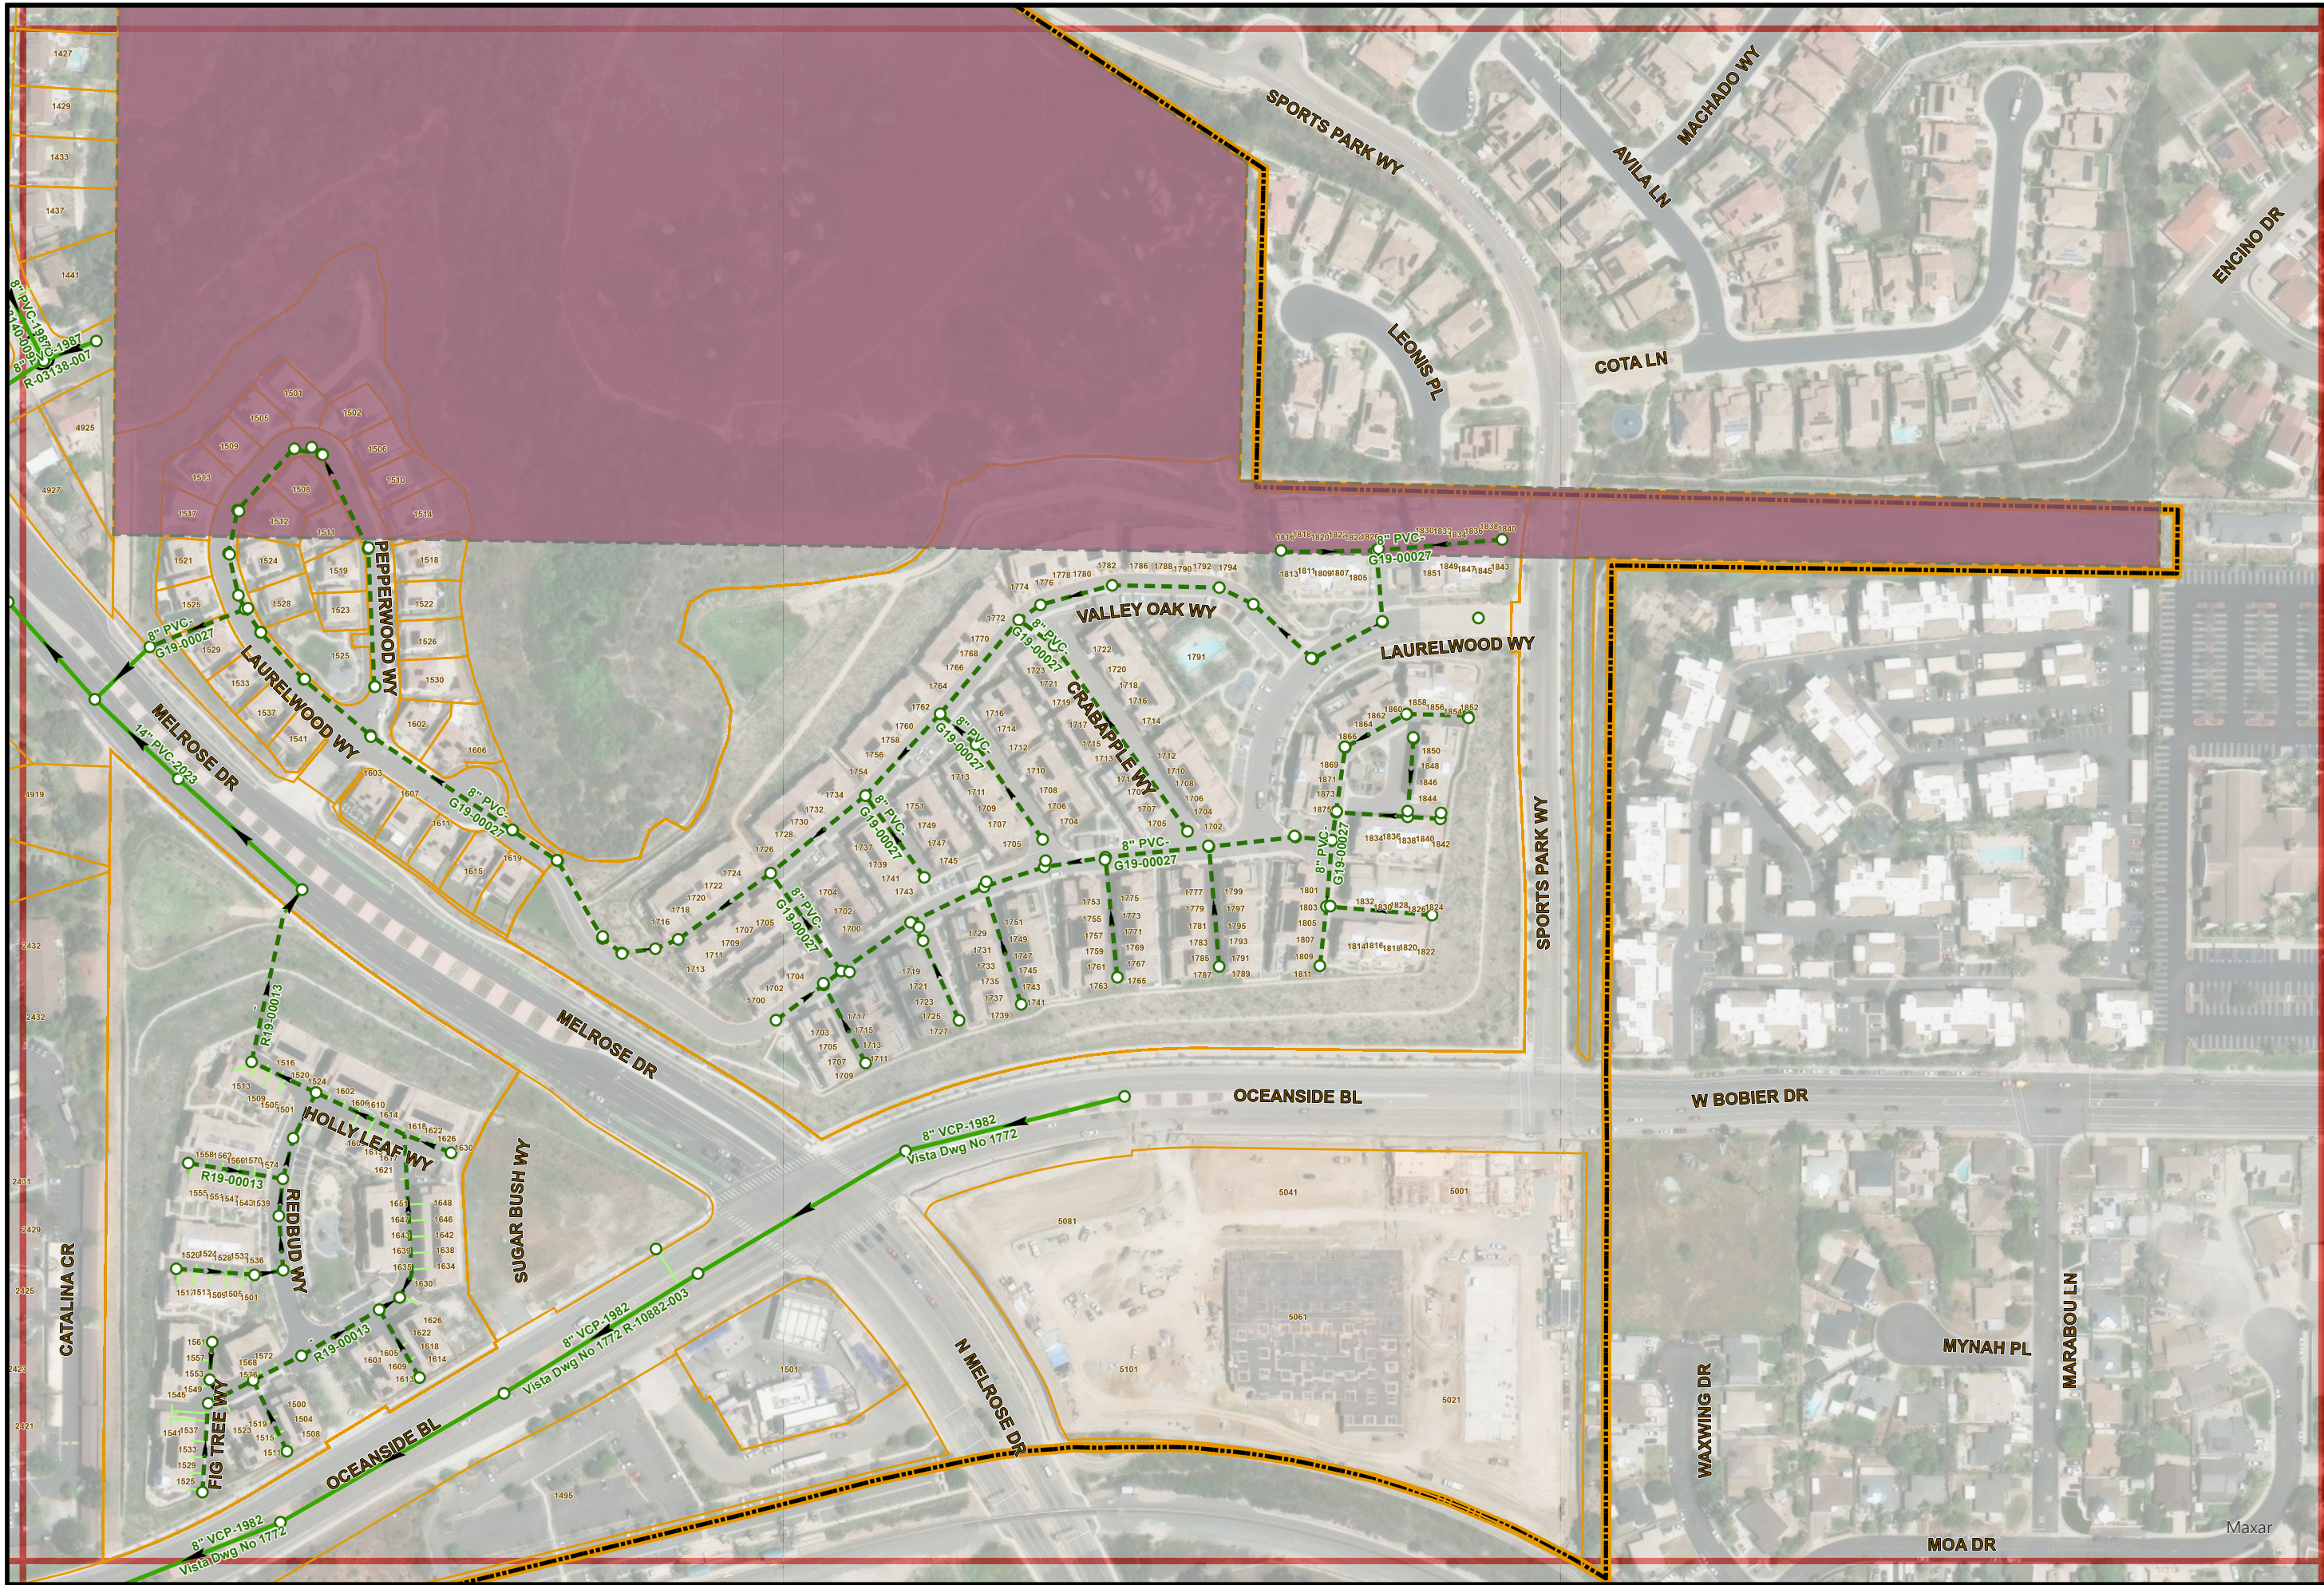

Sewer Atlas Map No. Q18

PAGE INDEX

P17	Q17
P18	Q18
P19	Q19



1" = 200'

Q18