


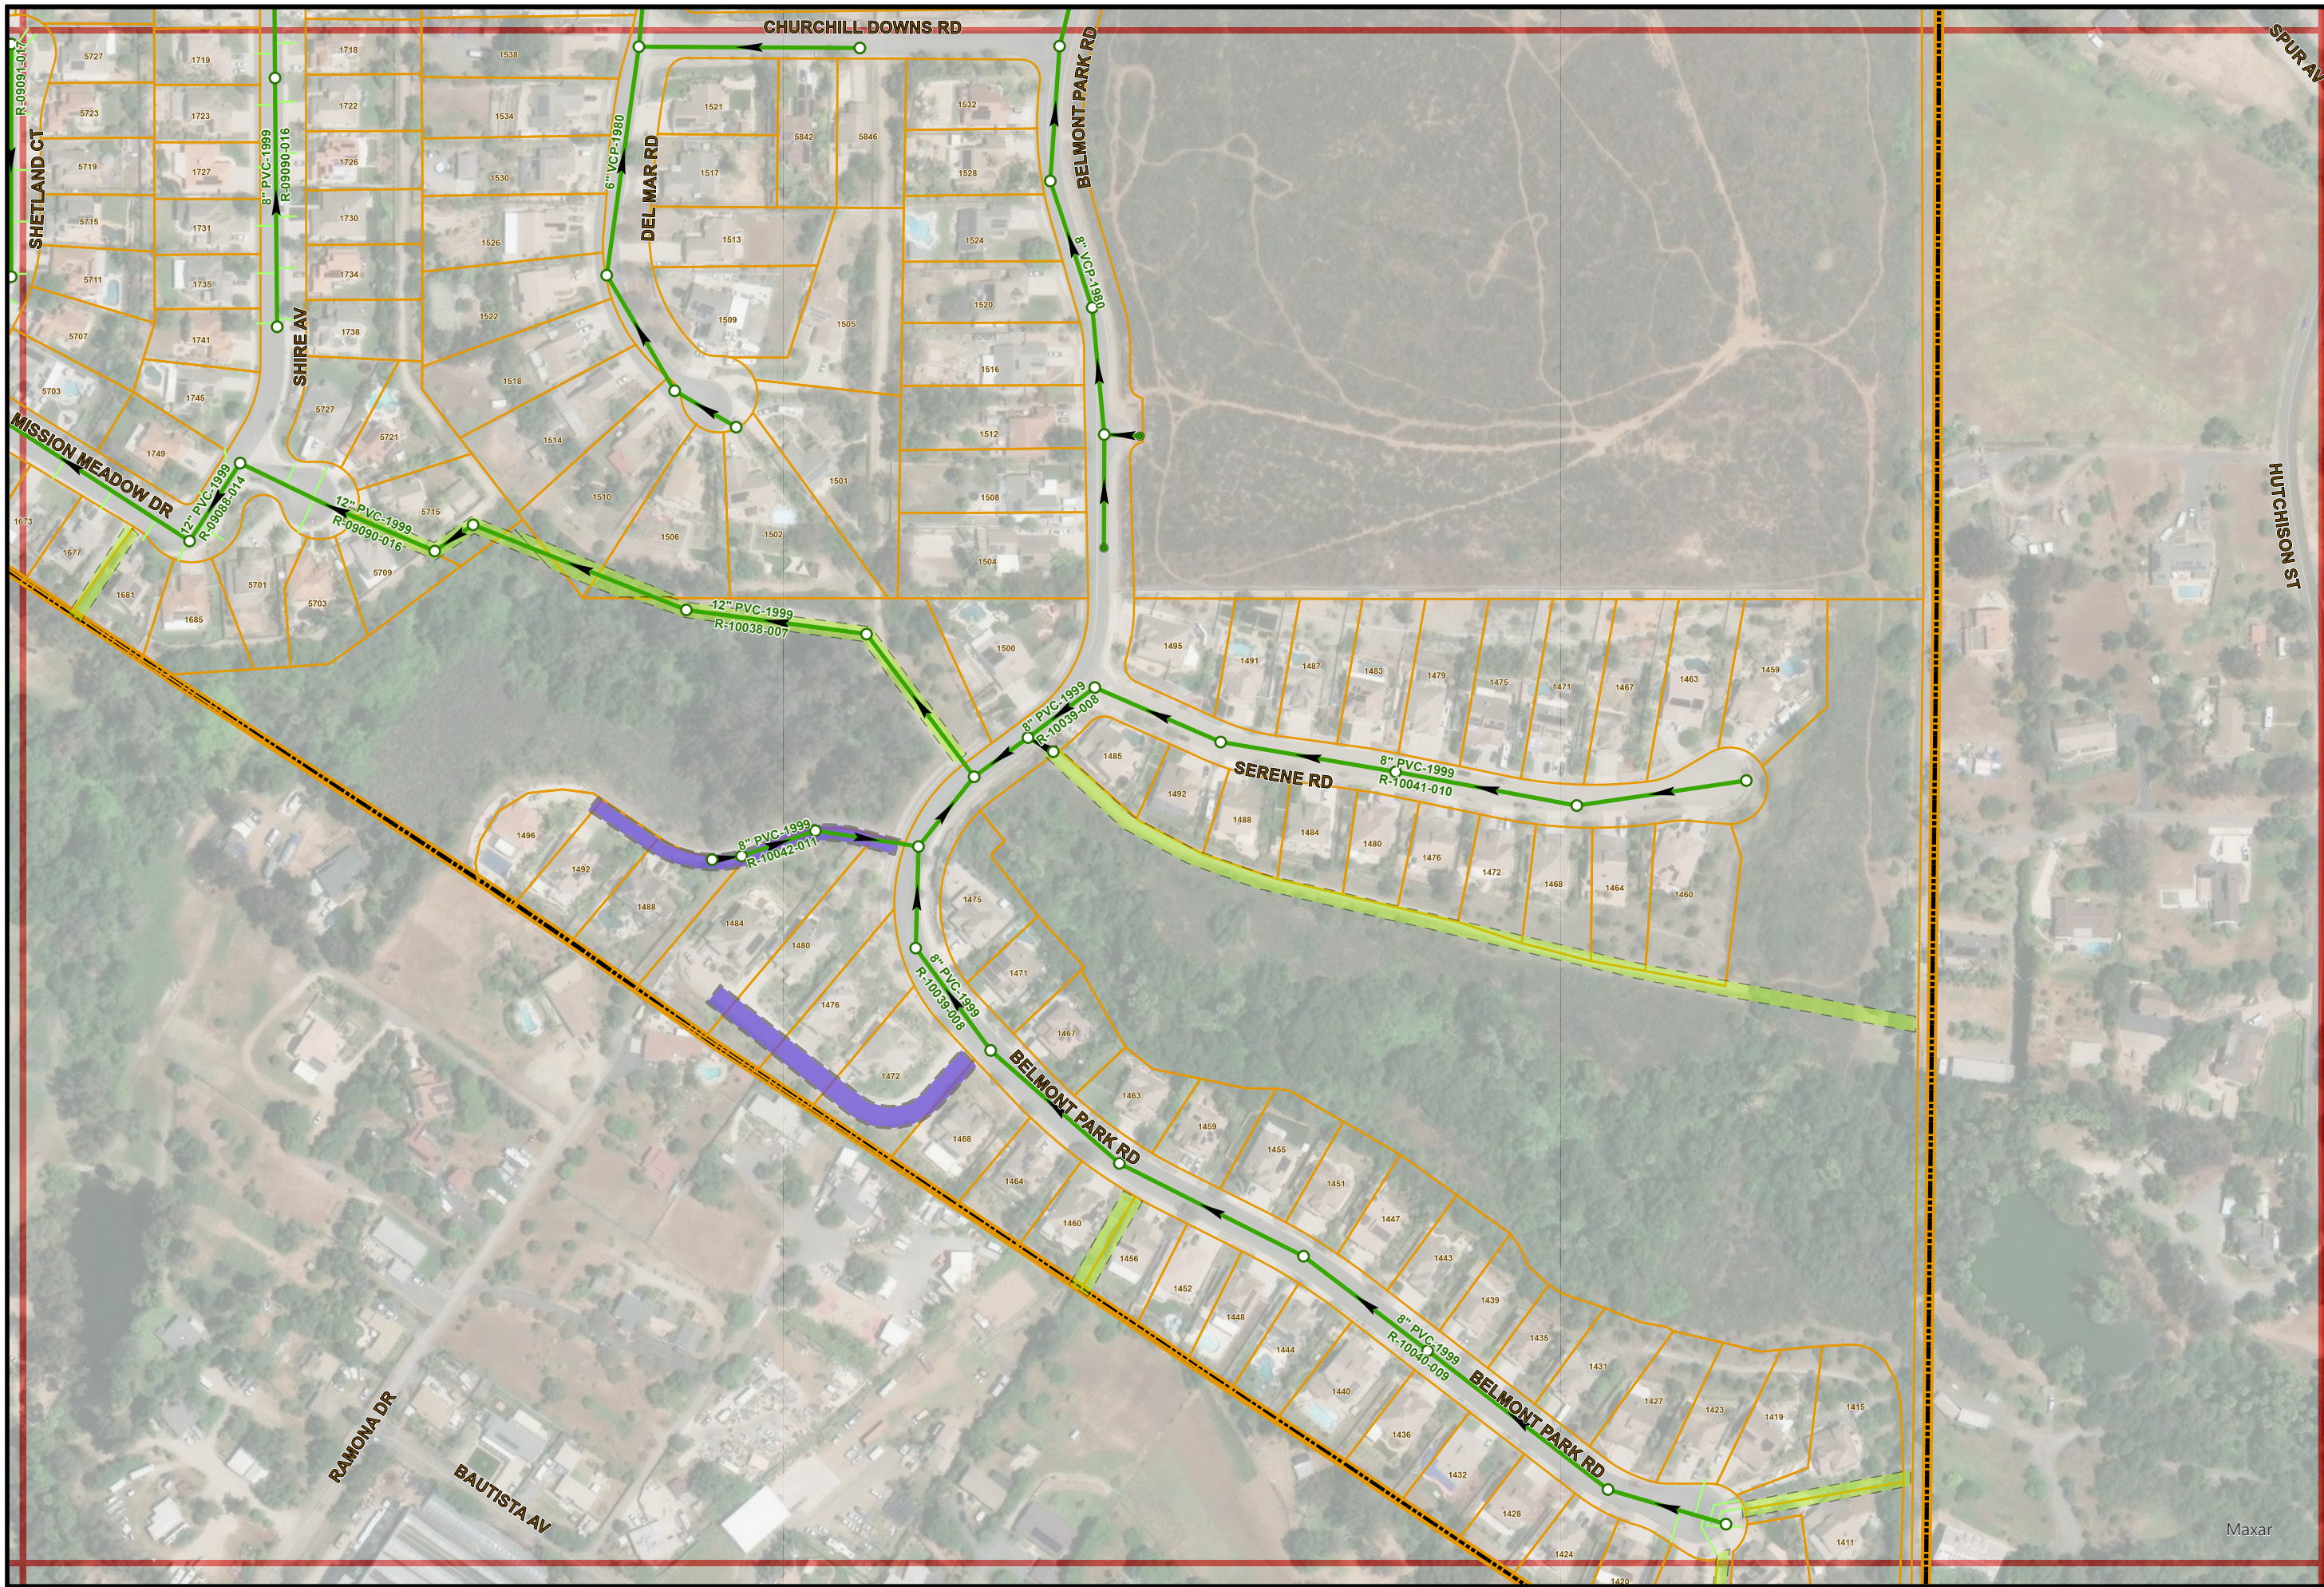

Sewer Atlas Map No. R14

PAGE INDEX

Q13	R13
Q14	R14
Q15	R15



1" = 200'

R14