


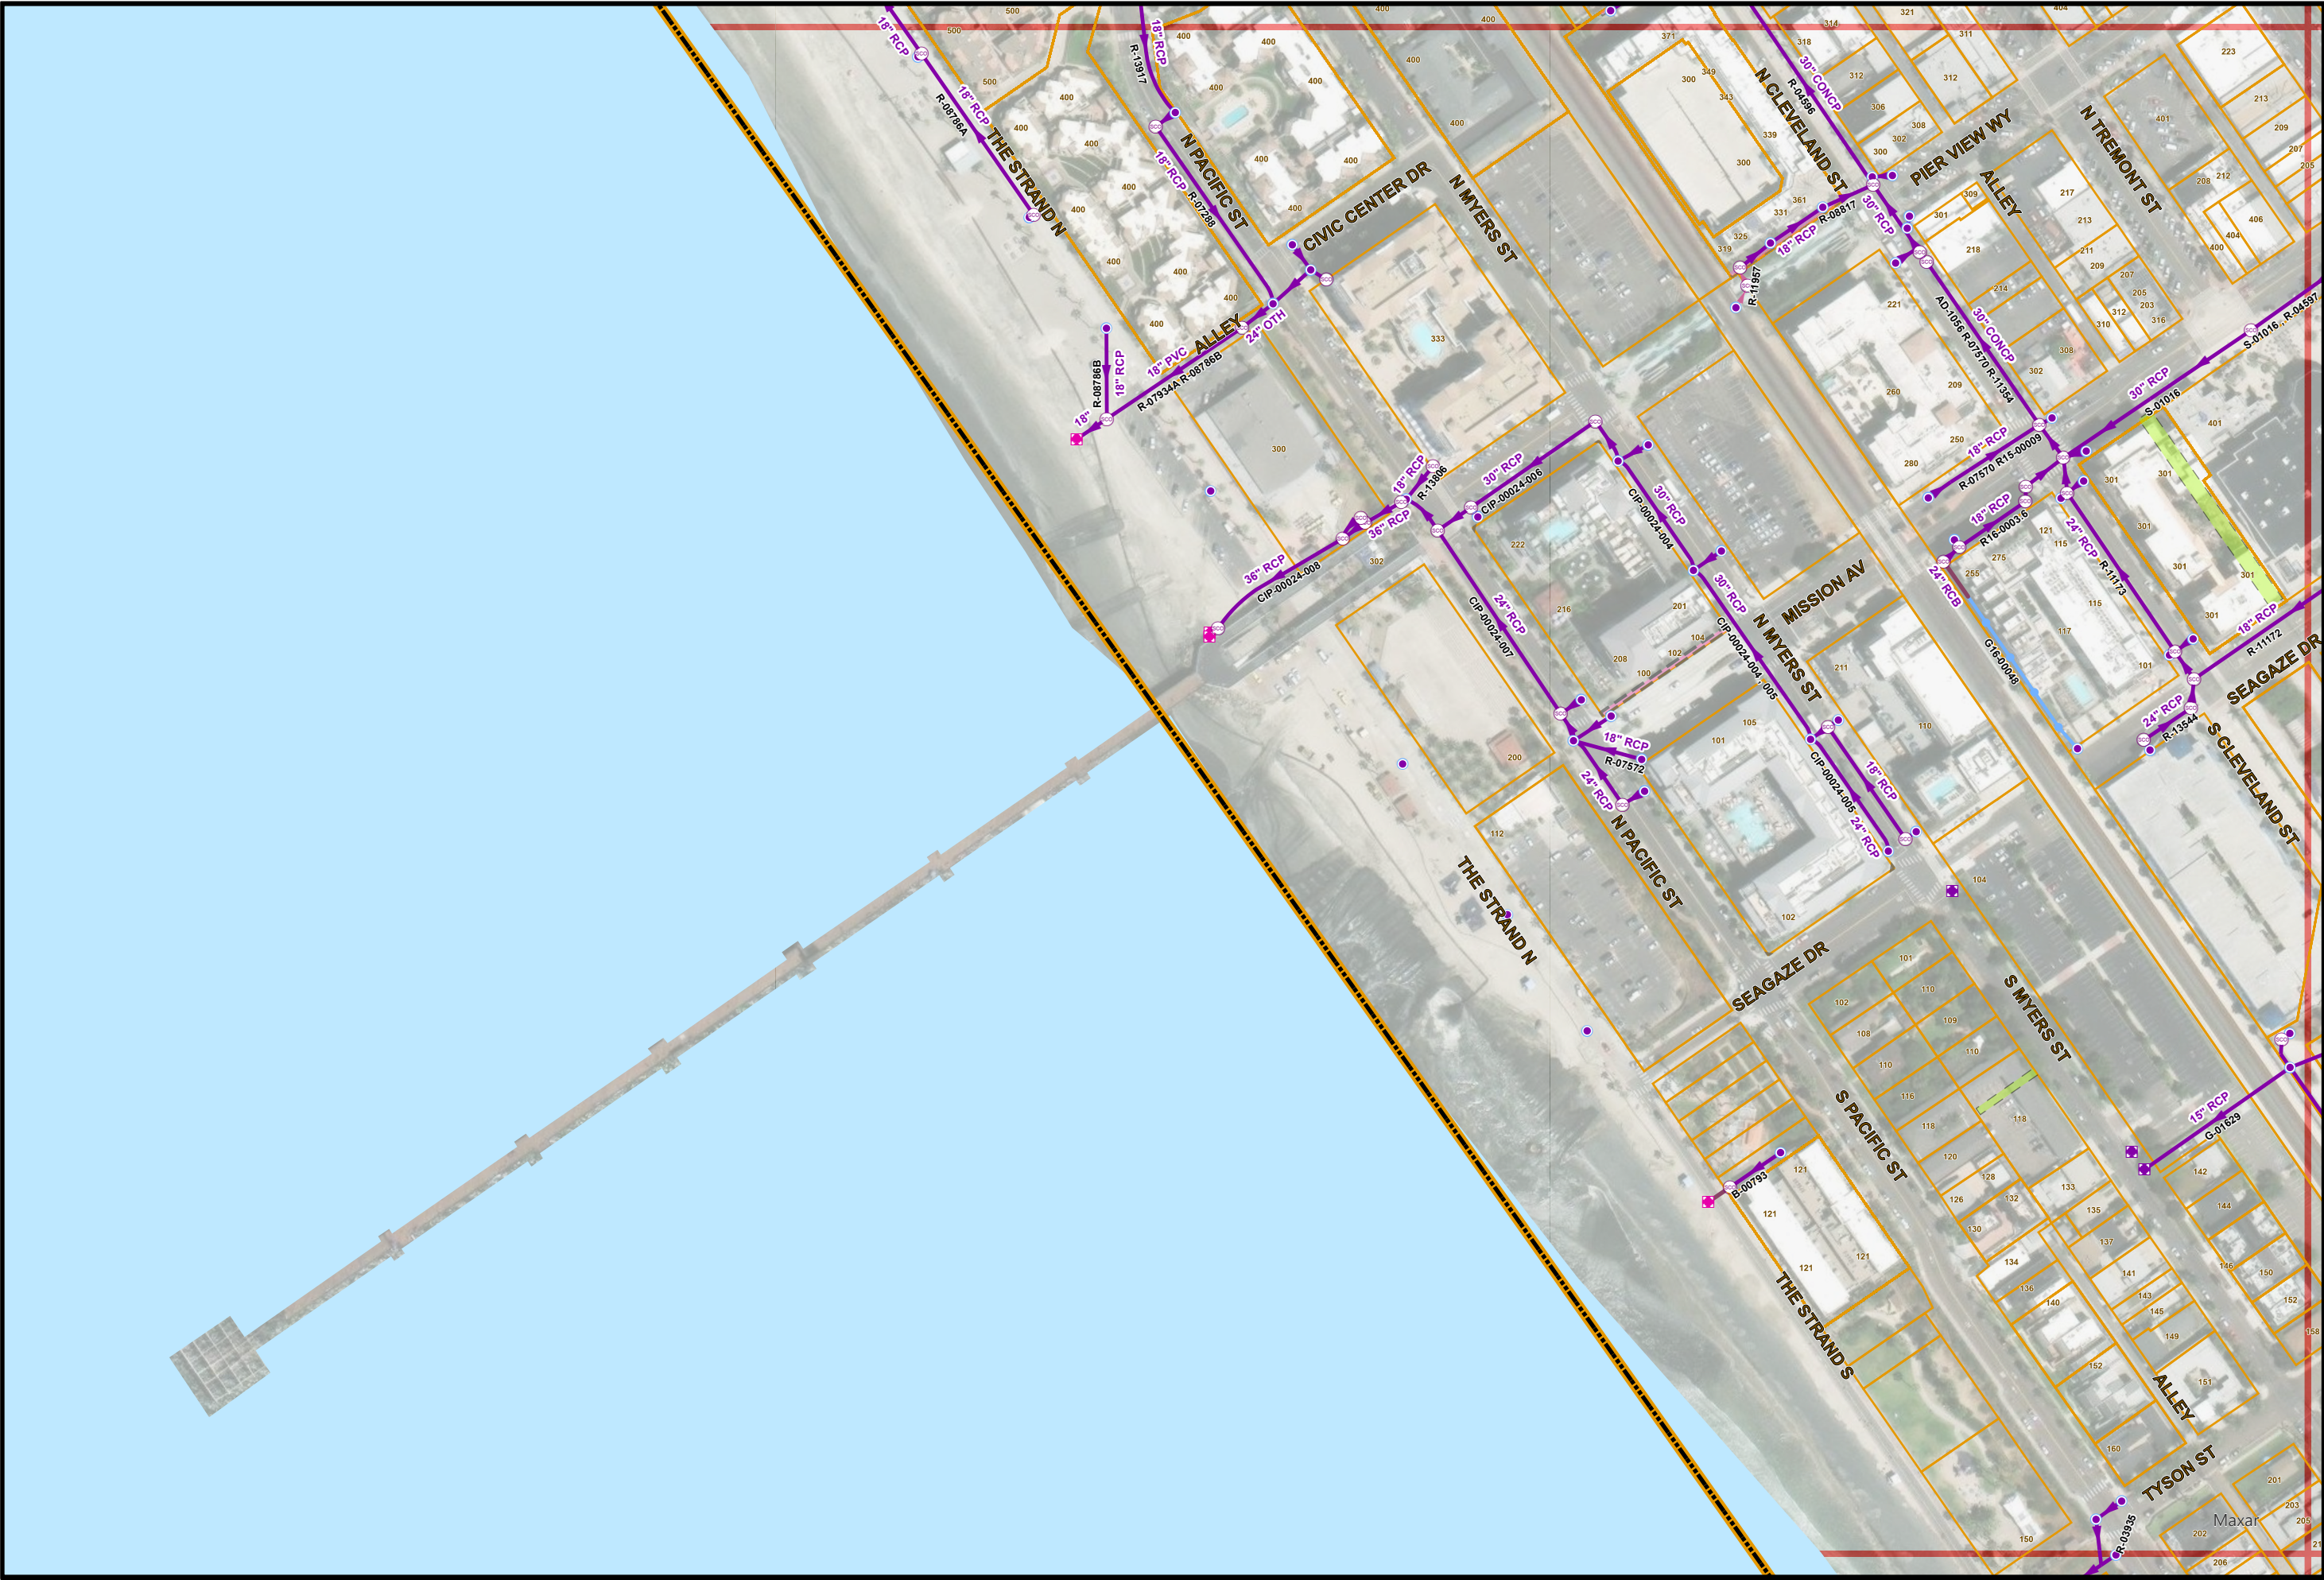

7/28/2025

Storm Atlas Map No. D23

THIS MAP PREPARED SOLELY FOR ILLUSTRATION PURPOSE &
IS NOT TO BE RELIED UPON FOR ENGINEERING DRAWINGS.
- SOME INFORMATION MAY NOT BE ACCURATE.

PAGE INDEX

C22	D22	E22
	D23	E23
	D24	E24

N

CITY OF OCEANSIDE
INCORPORATED 1983

1" = 200'

D23