


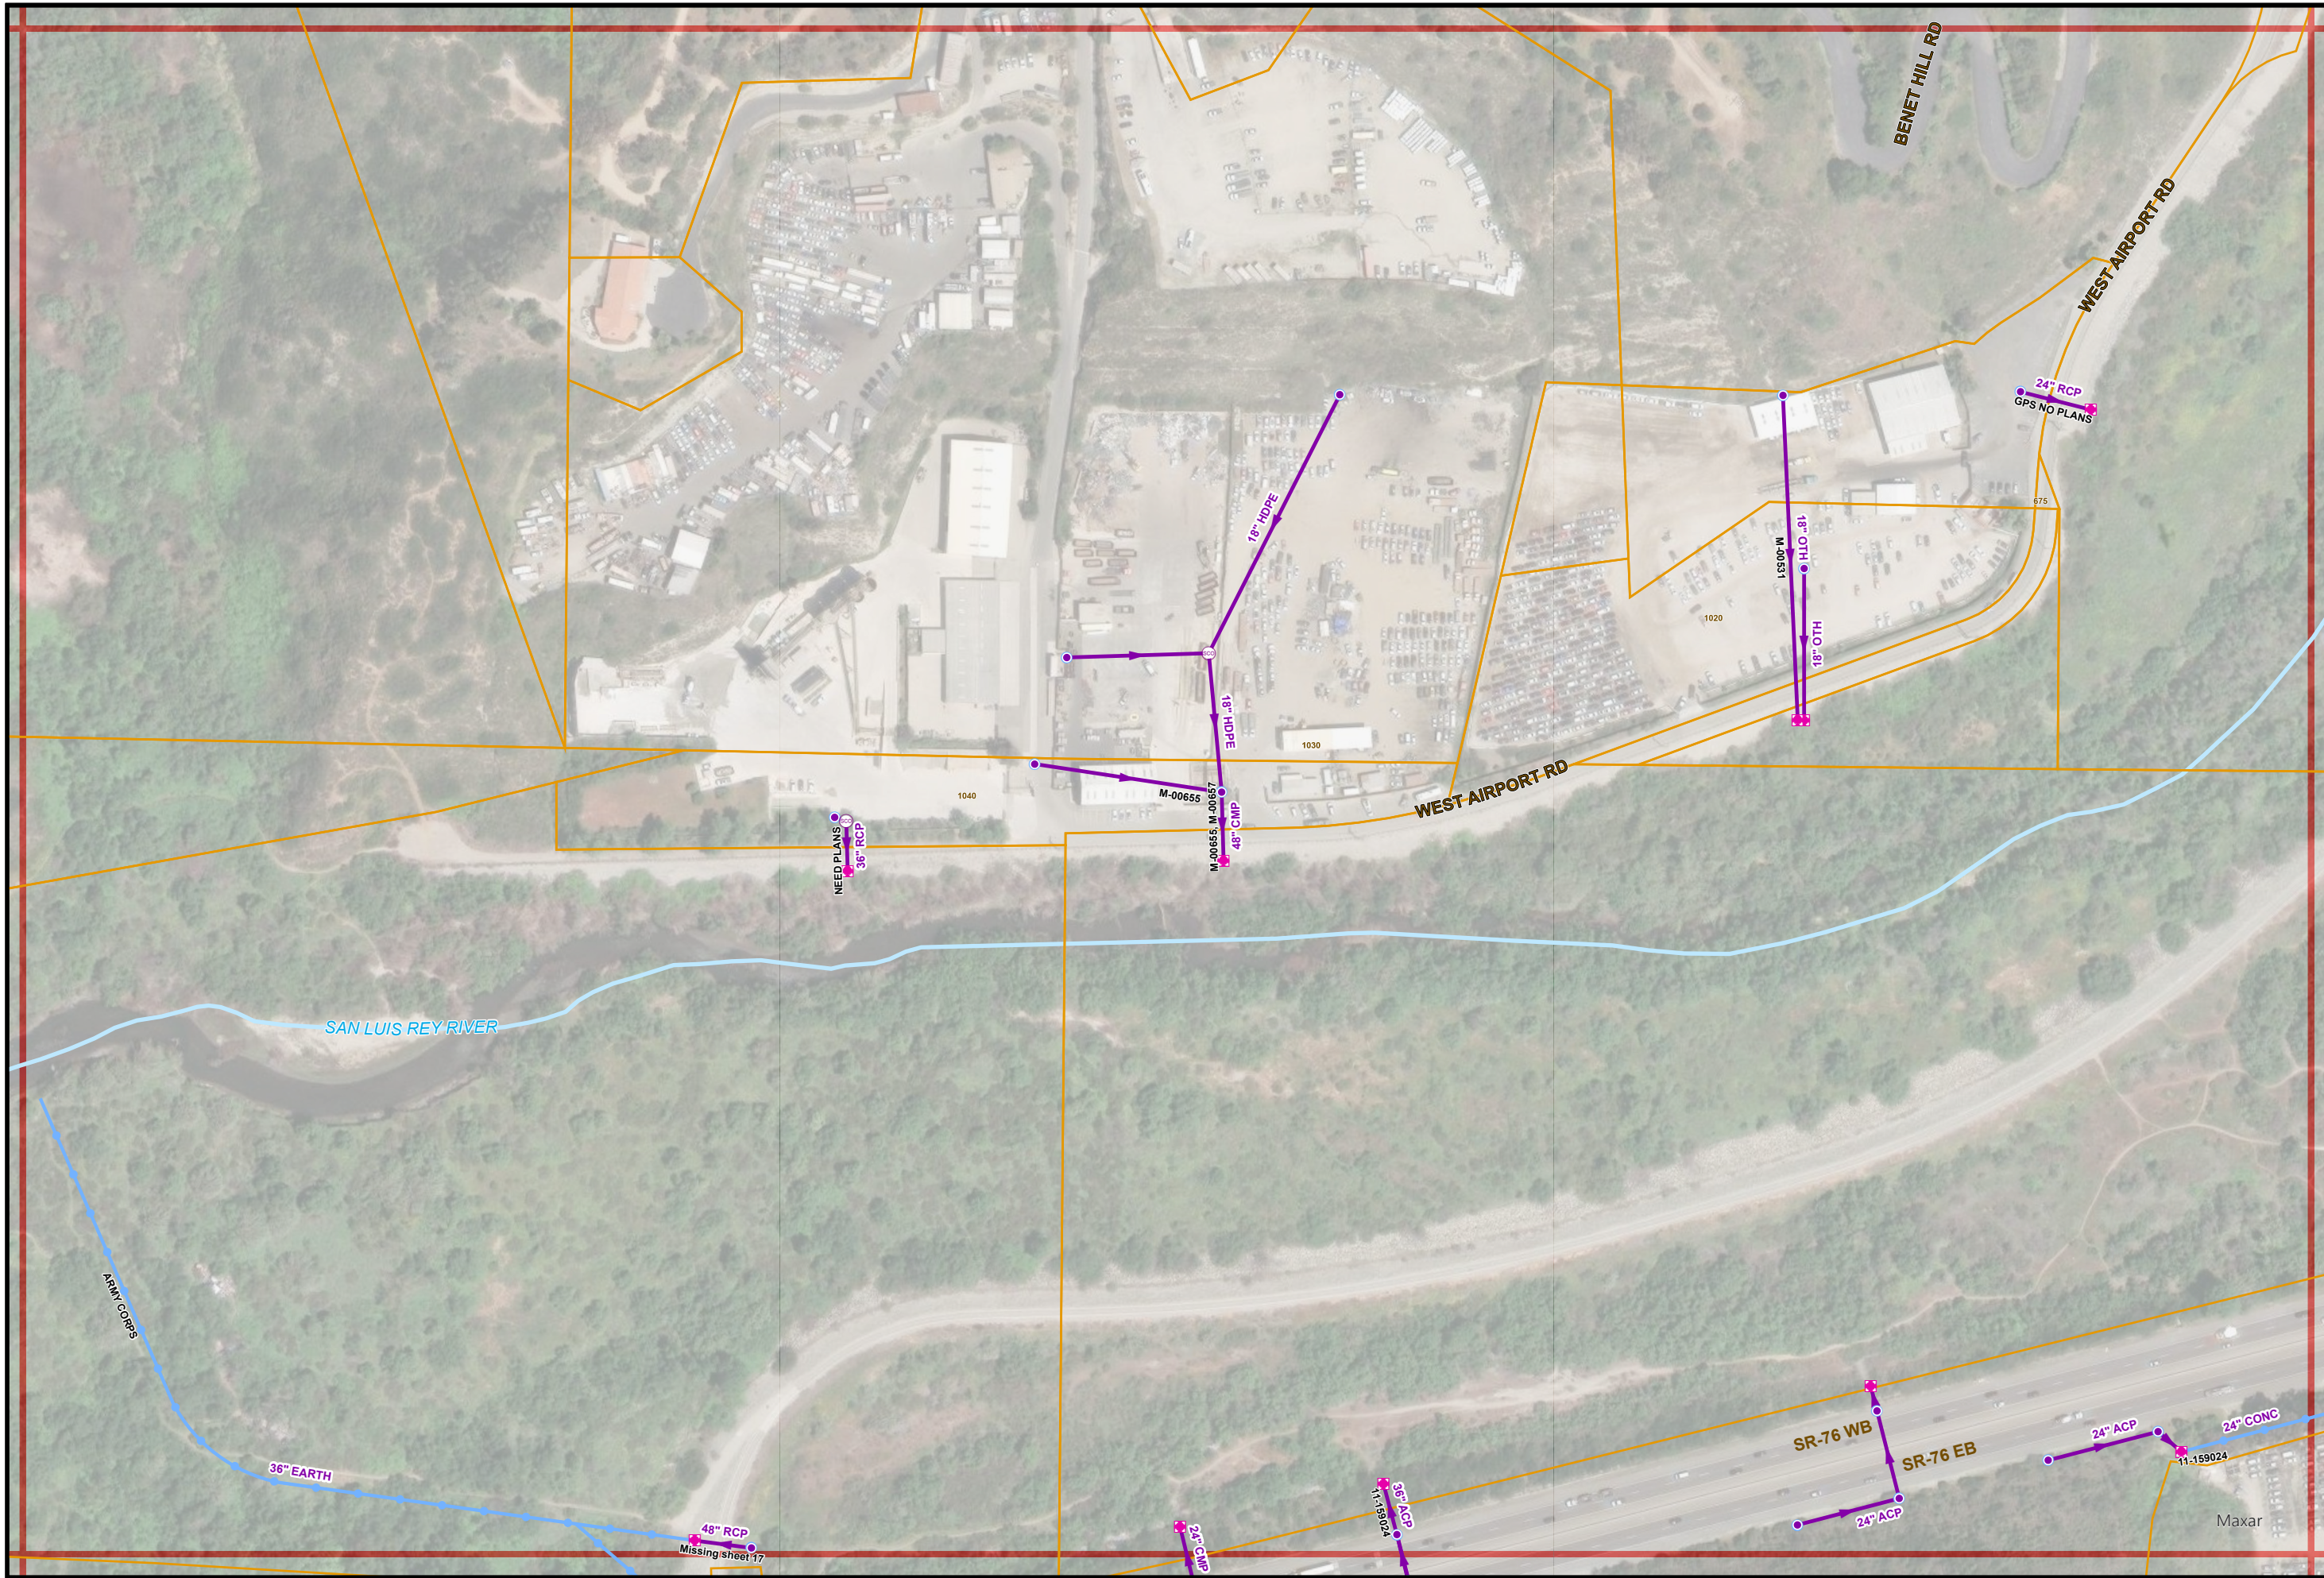

Storm Atlas Map No. F19

PAGE INDEX

E18	F18	G18
E19	F19	G19
E20	F20	G20



1" = 200'

F19