


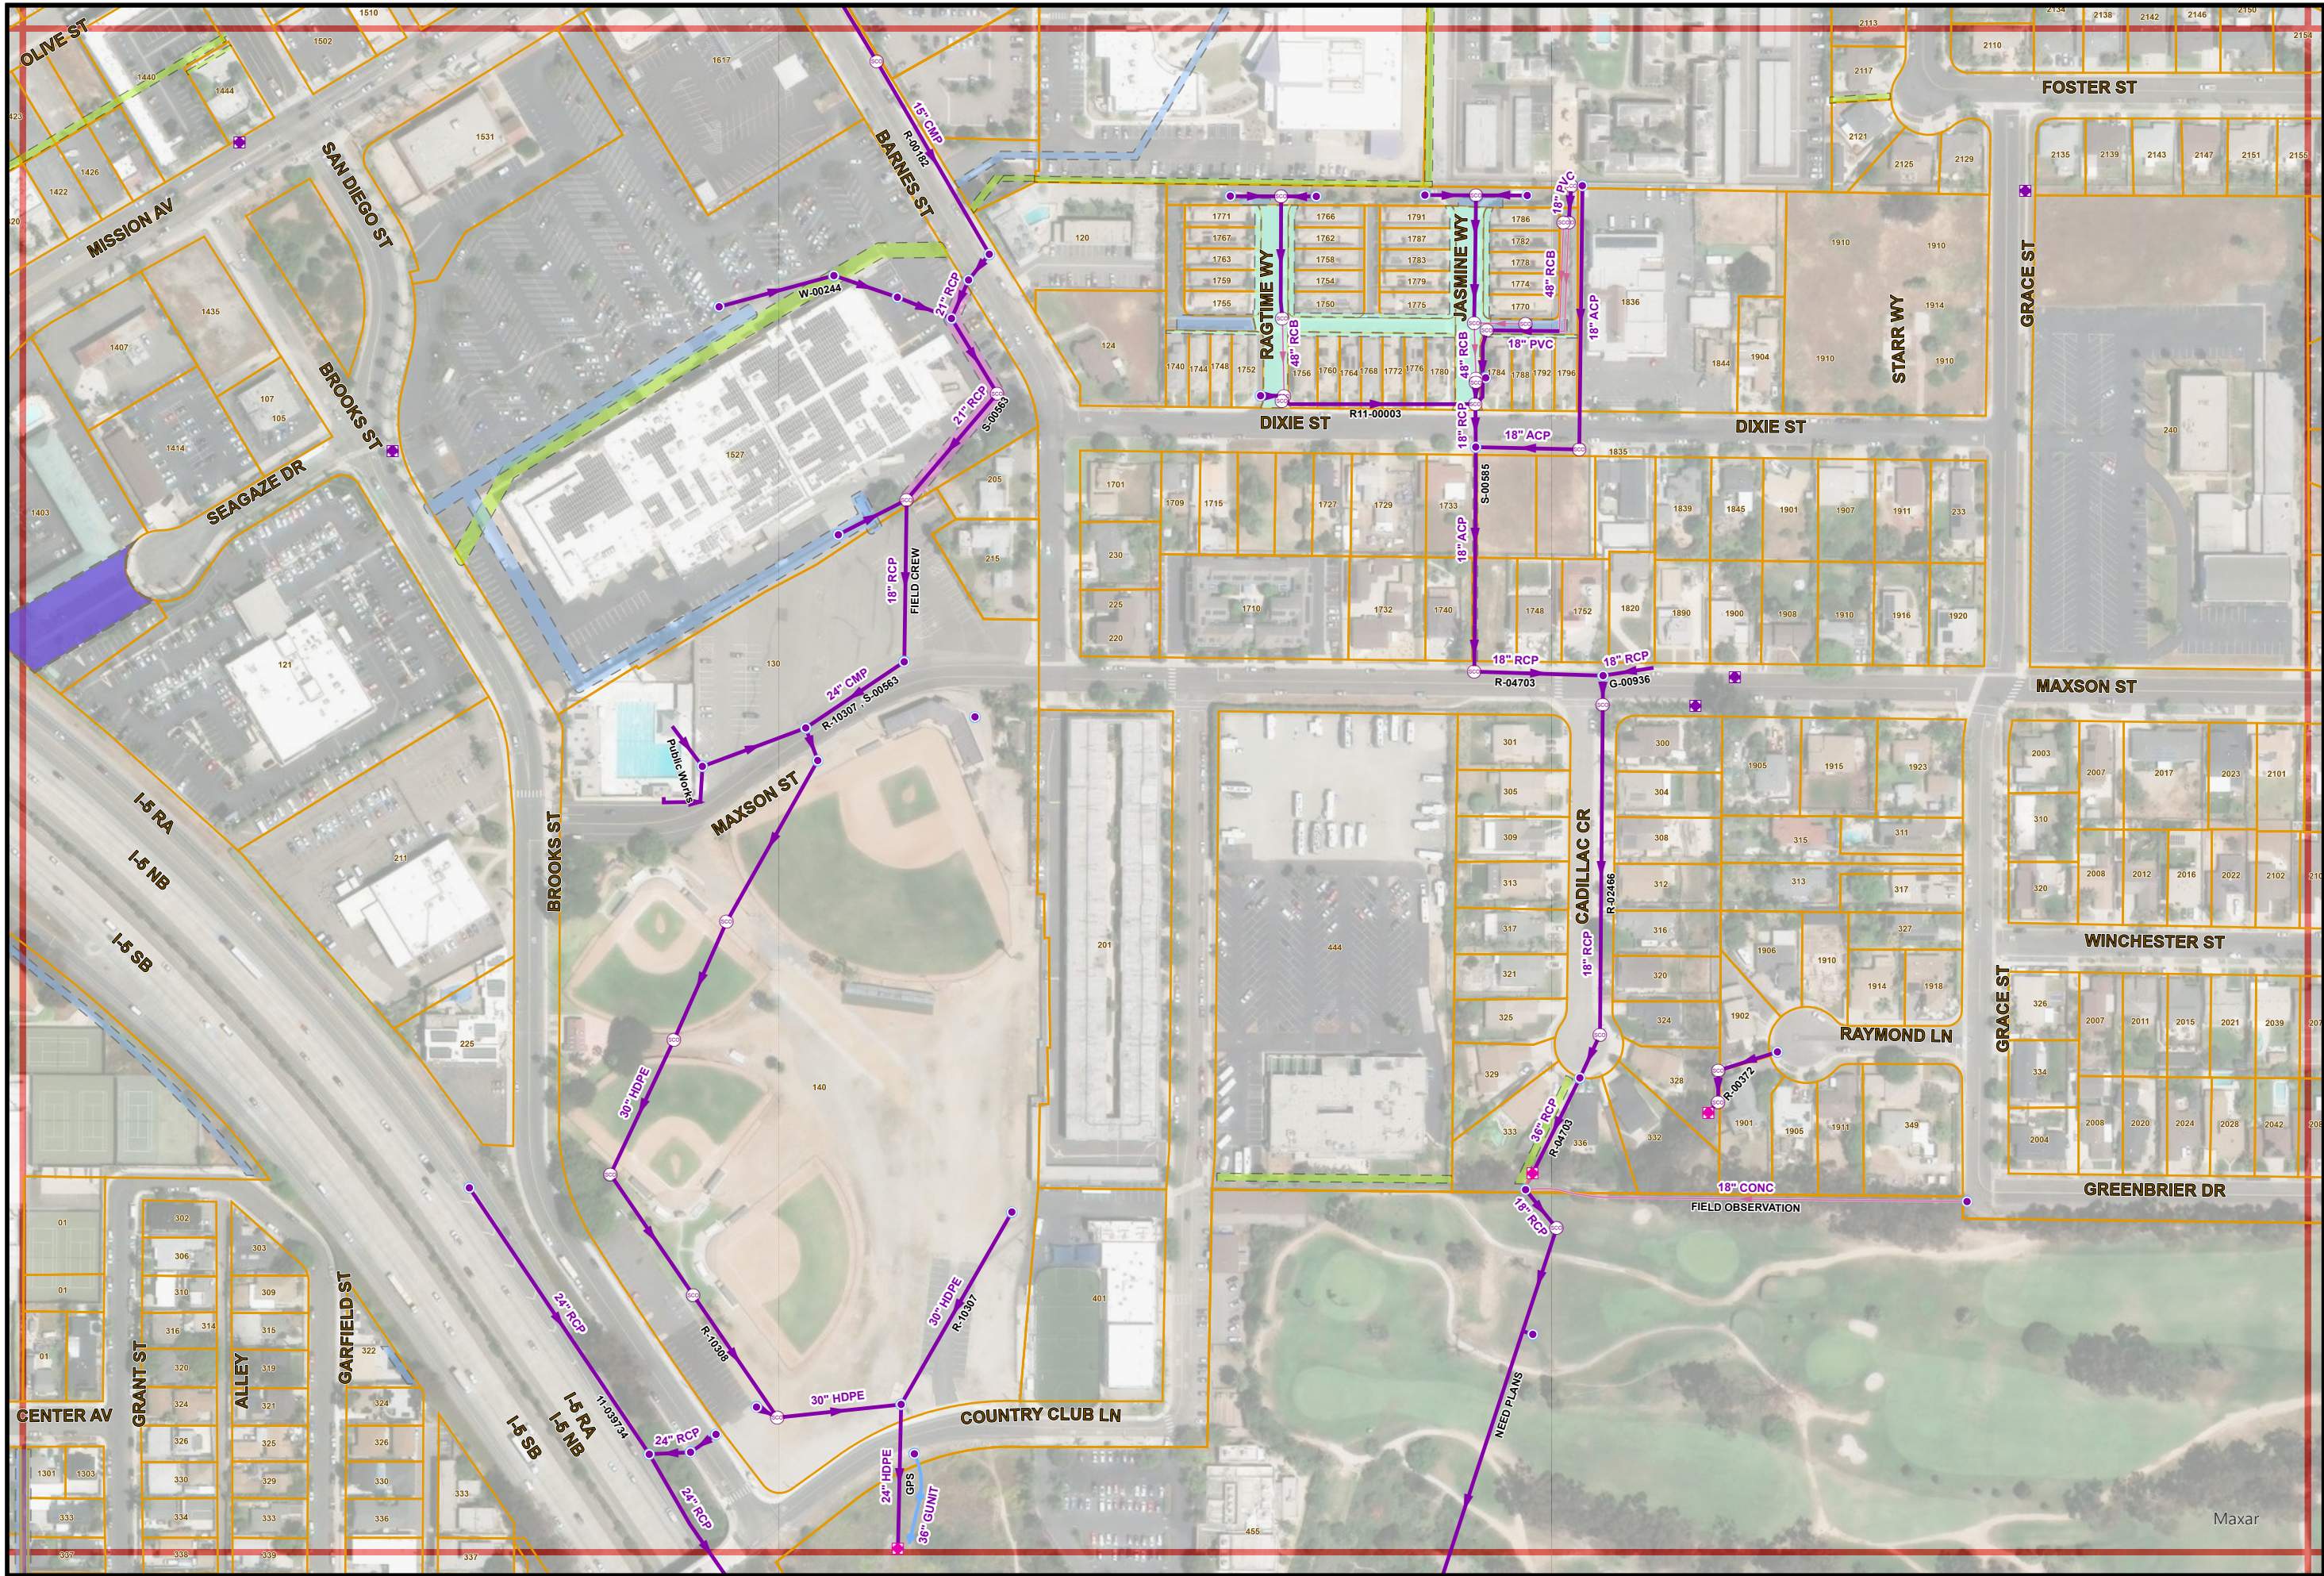

7/28/2025

- THIS MAP PREPARED SOLELY FOR ILLUSTRATION PURPOSE &
IS NOT TO BE RELIED UPON FOR ENGINEERING DRAWINGS.
- SOME INFORMATION MAY NOT BE ACCURATE.

Storm Atlas Map No. F22

PAGE INDEX

E21	F21	G21
E22	F22	G22
E23	F23	G23



1" = 200'

F22