


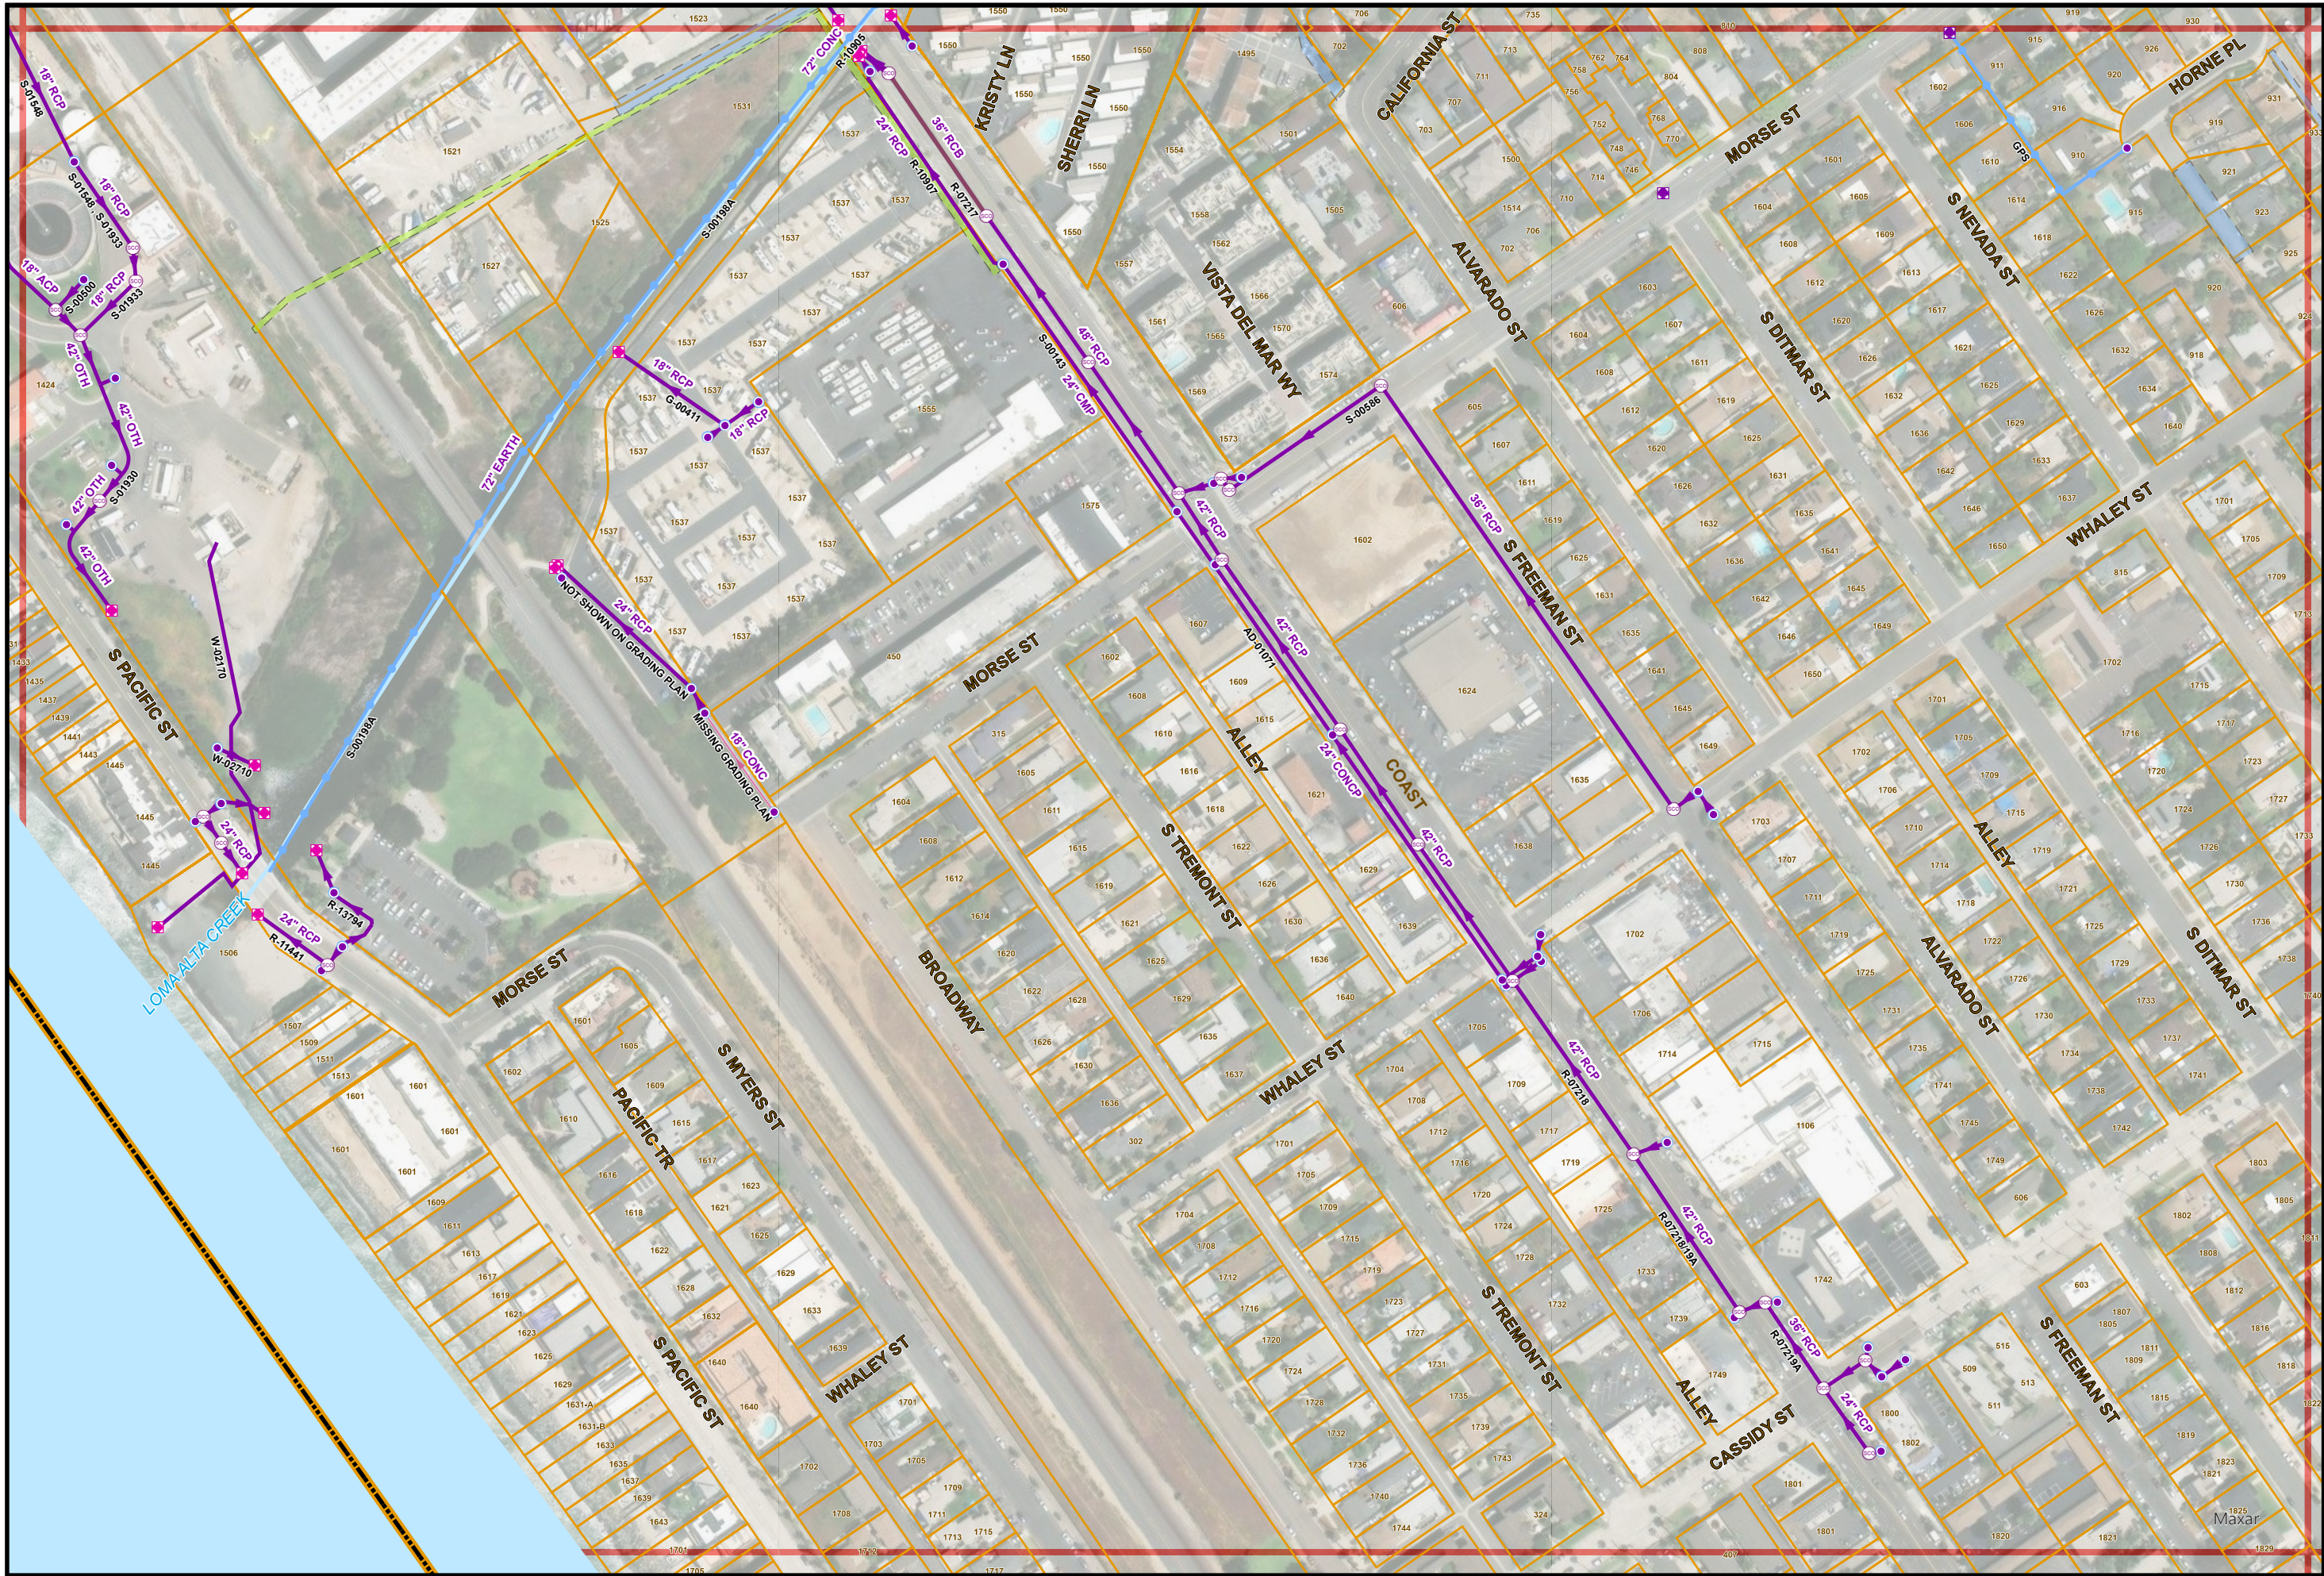

Storm Atlas Map No. F26

PAGE INDEX

E25	F25	G25
E26	F26	G26
F27	G27	



1" = 200'

F26