


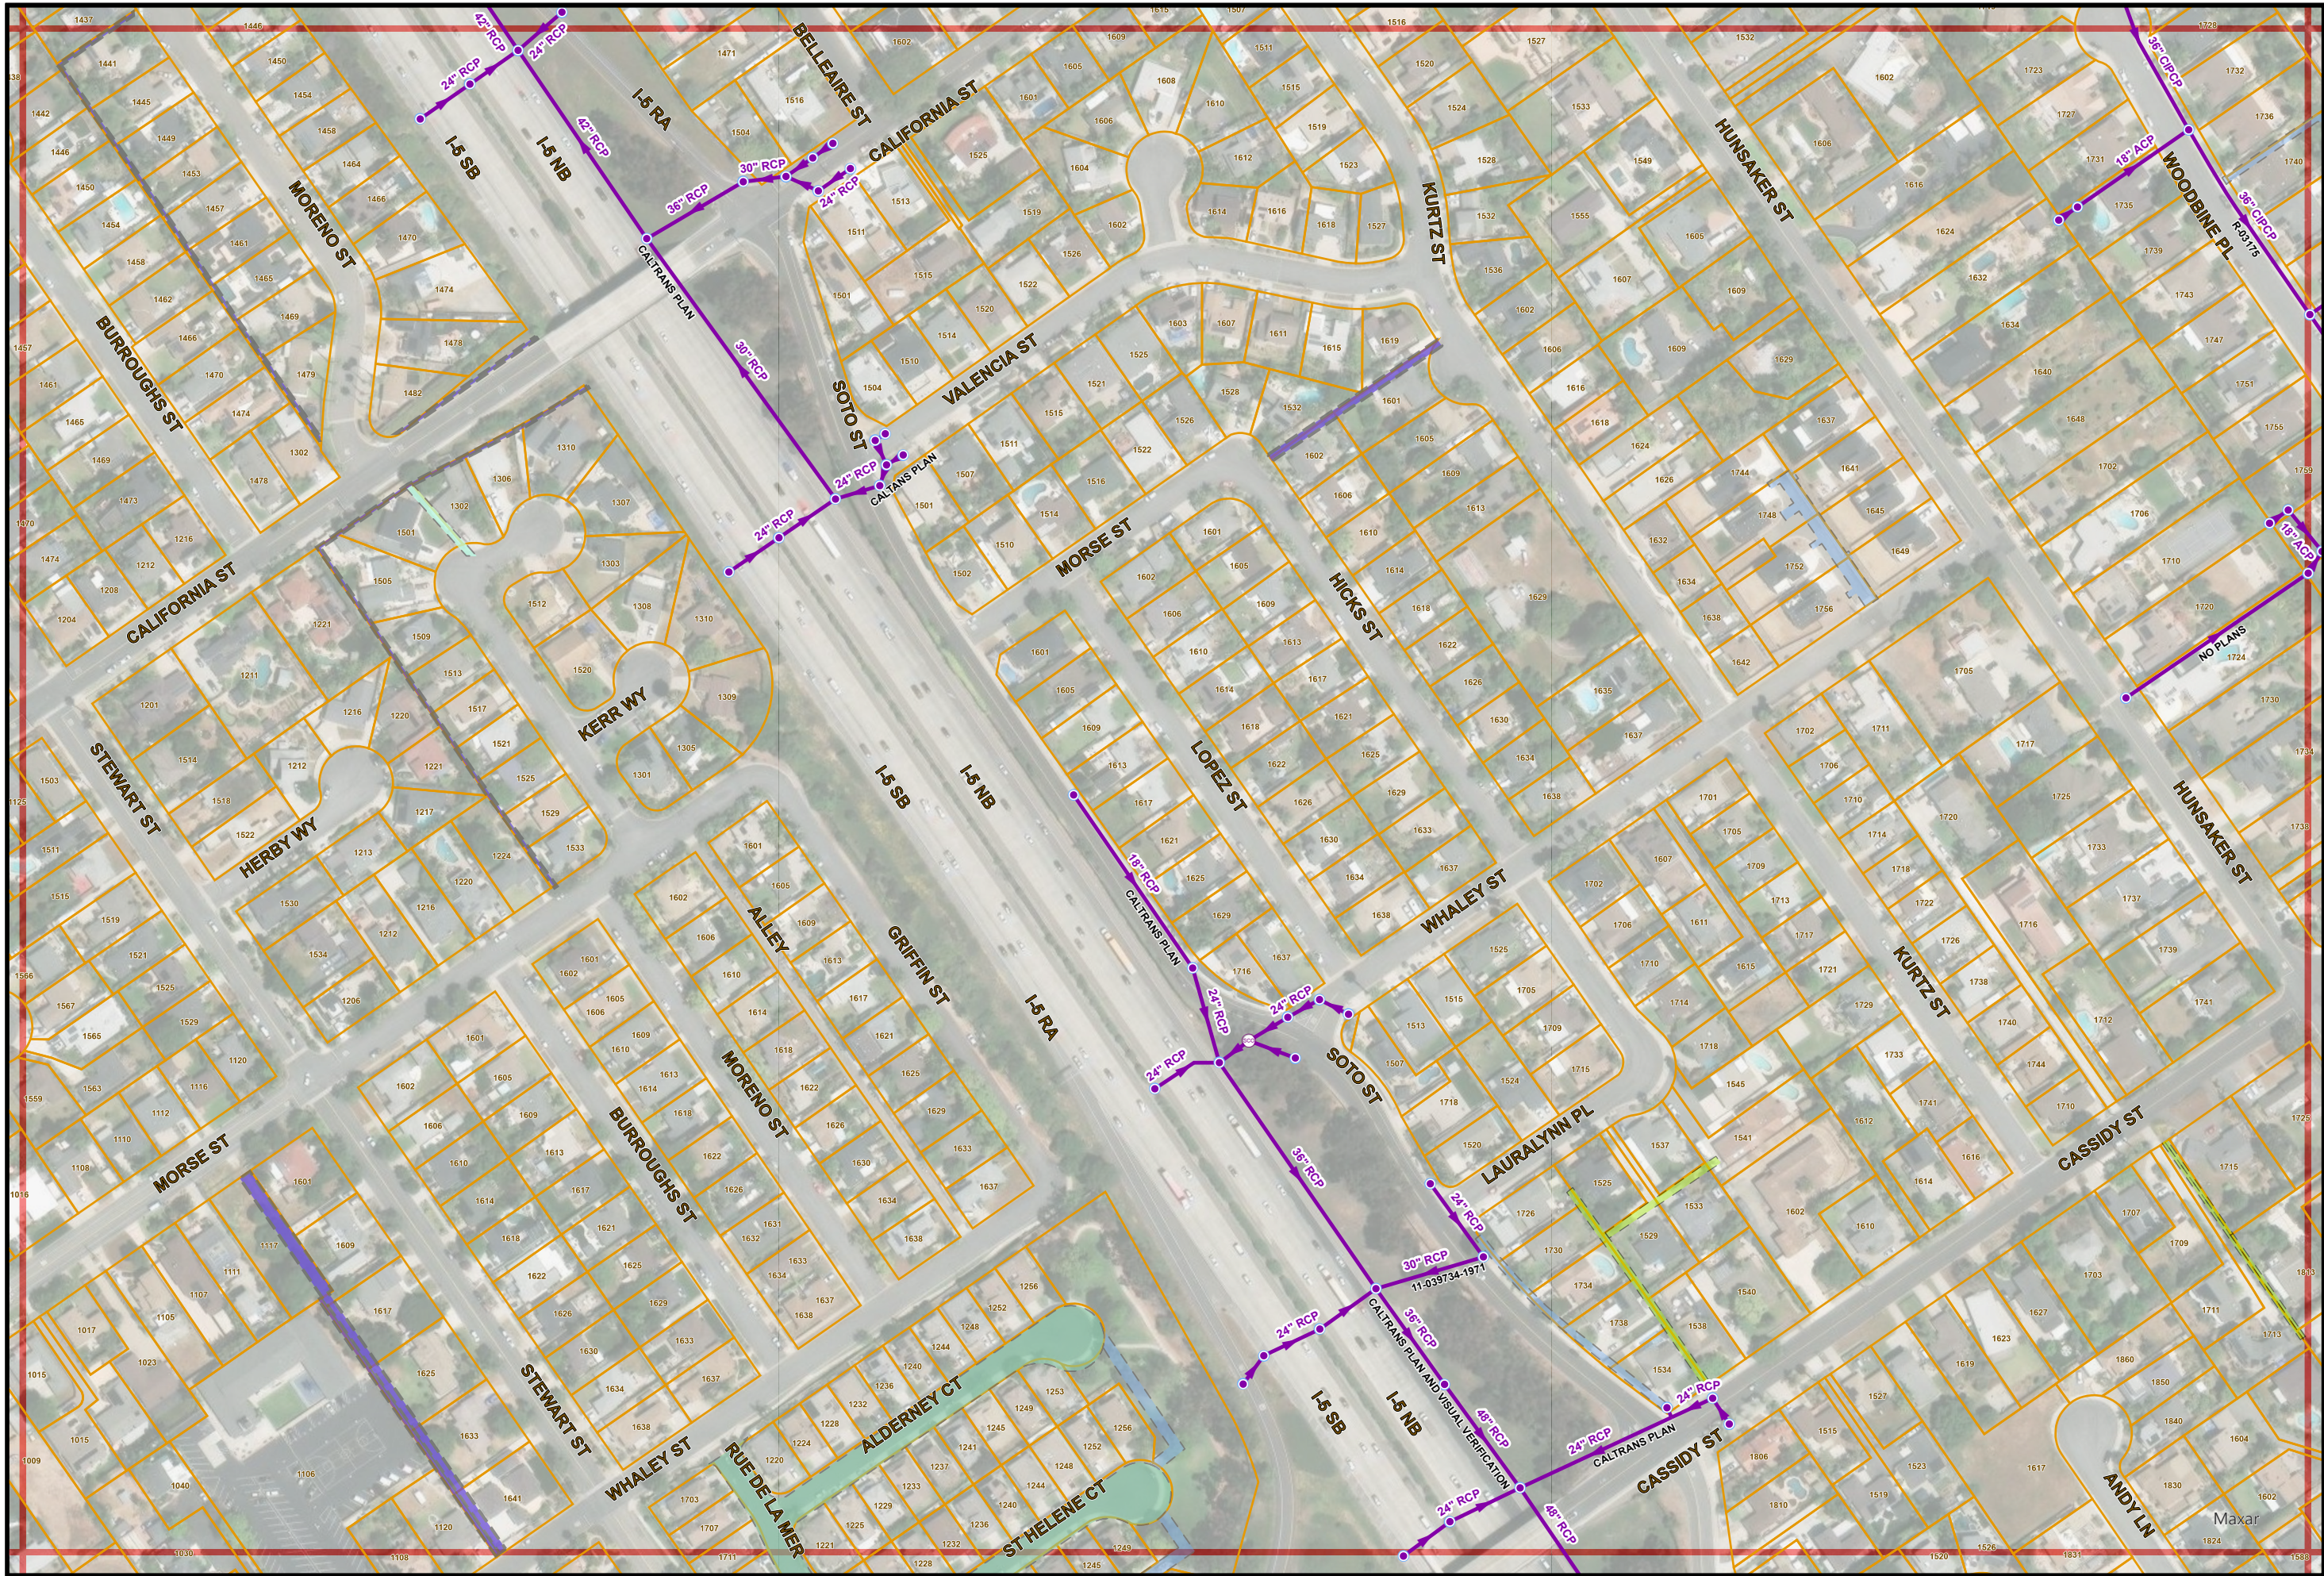

Storm Atlas Map No. G25

PAGE INDEX

F24	G24	H24
F25	G25	H25
F26	G26	H26



1" = 200'

G25