


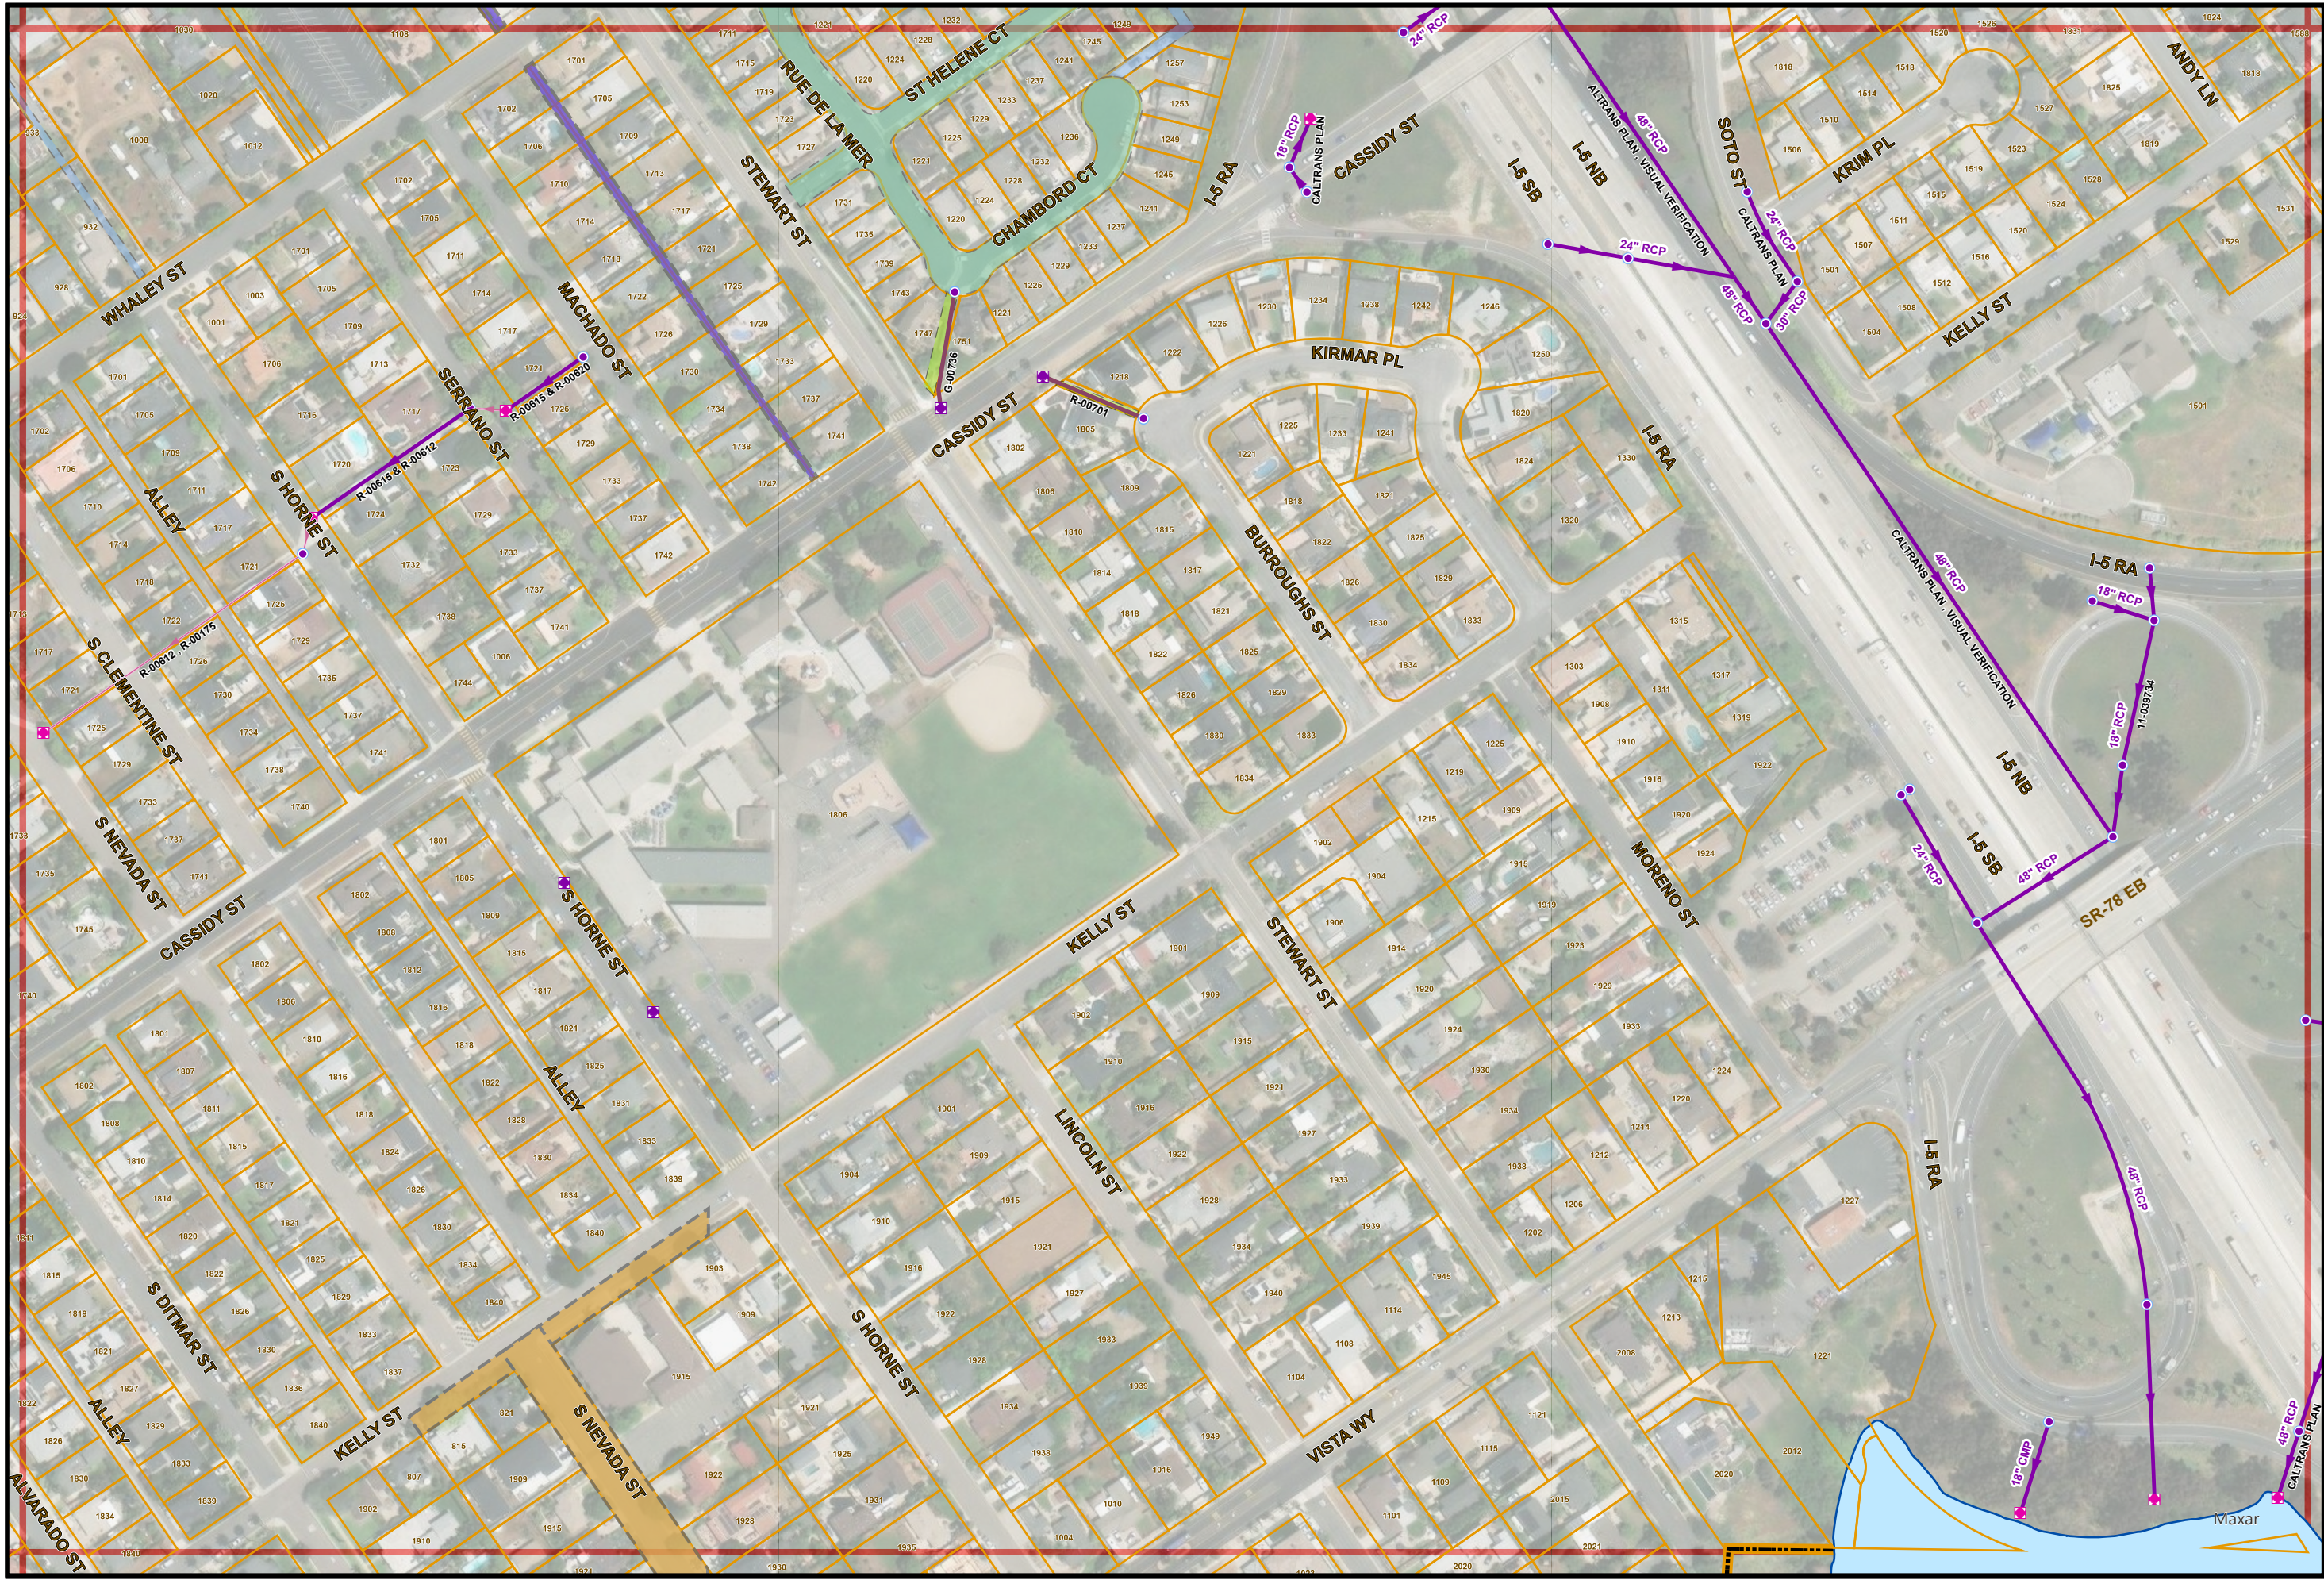

Storm Atlas Map No. G26

PAGE INDEX

F25	G25	H25
F26	G26	H26
F27	G27	H27



1" = 200'

G26