


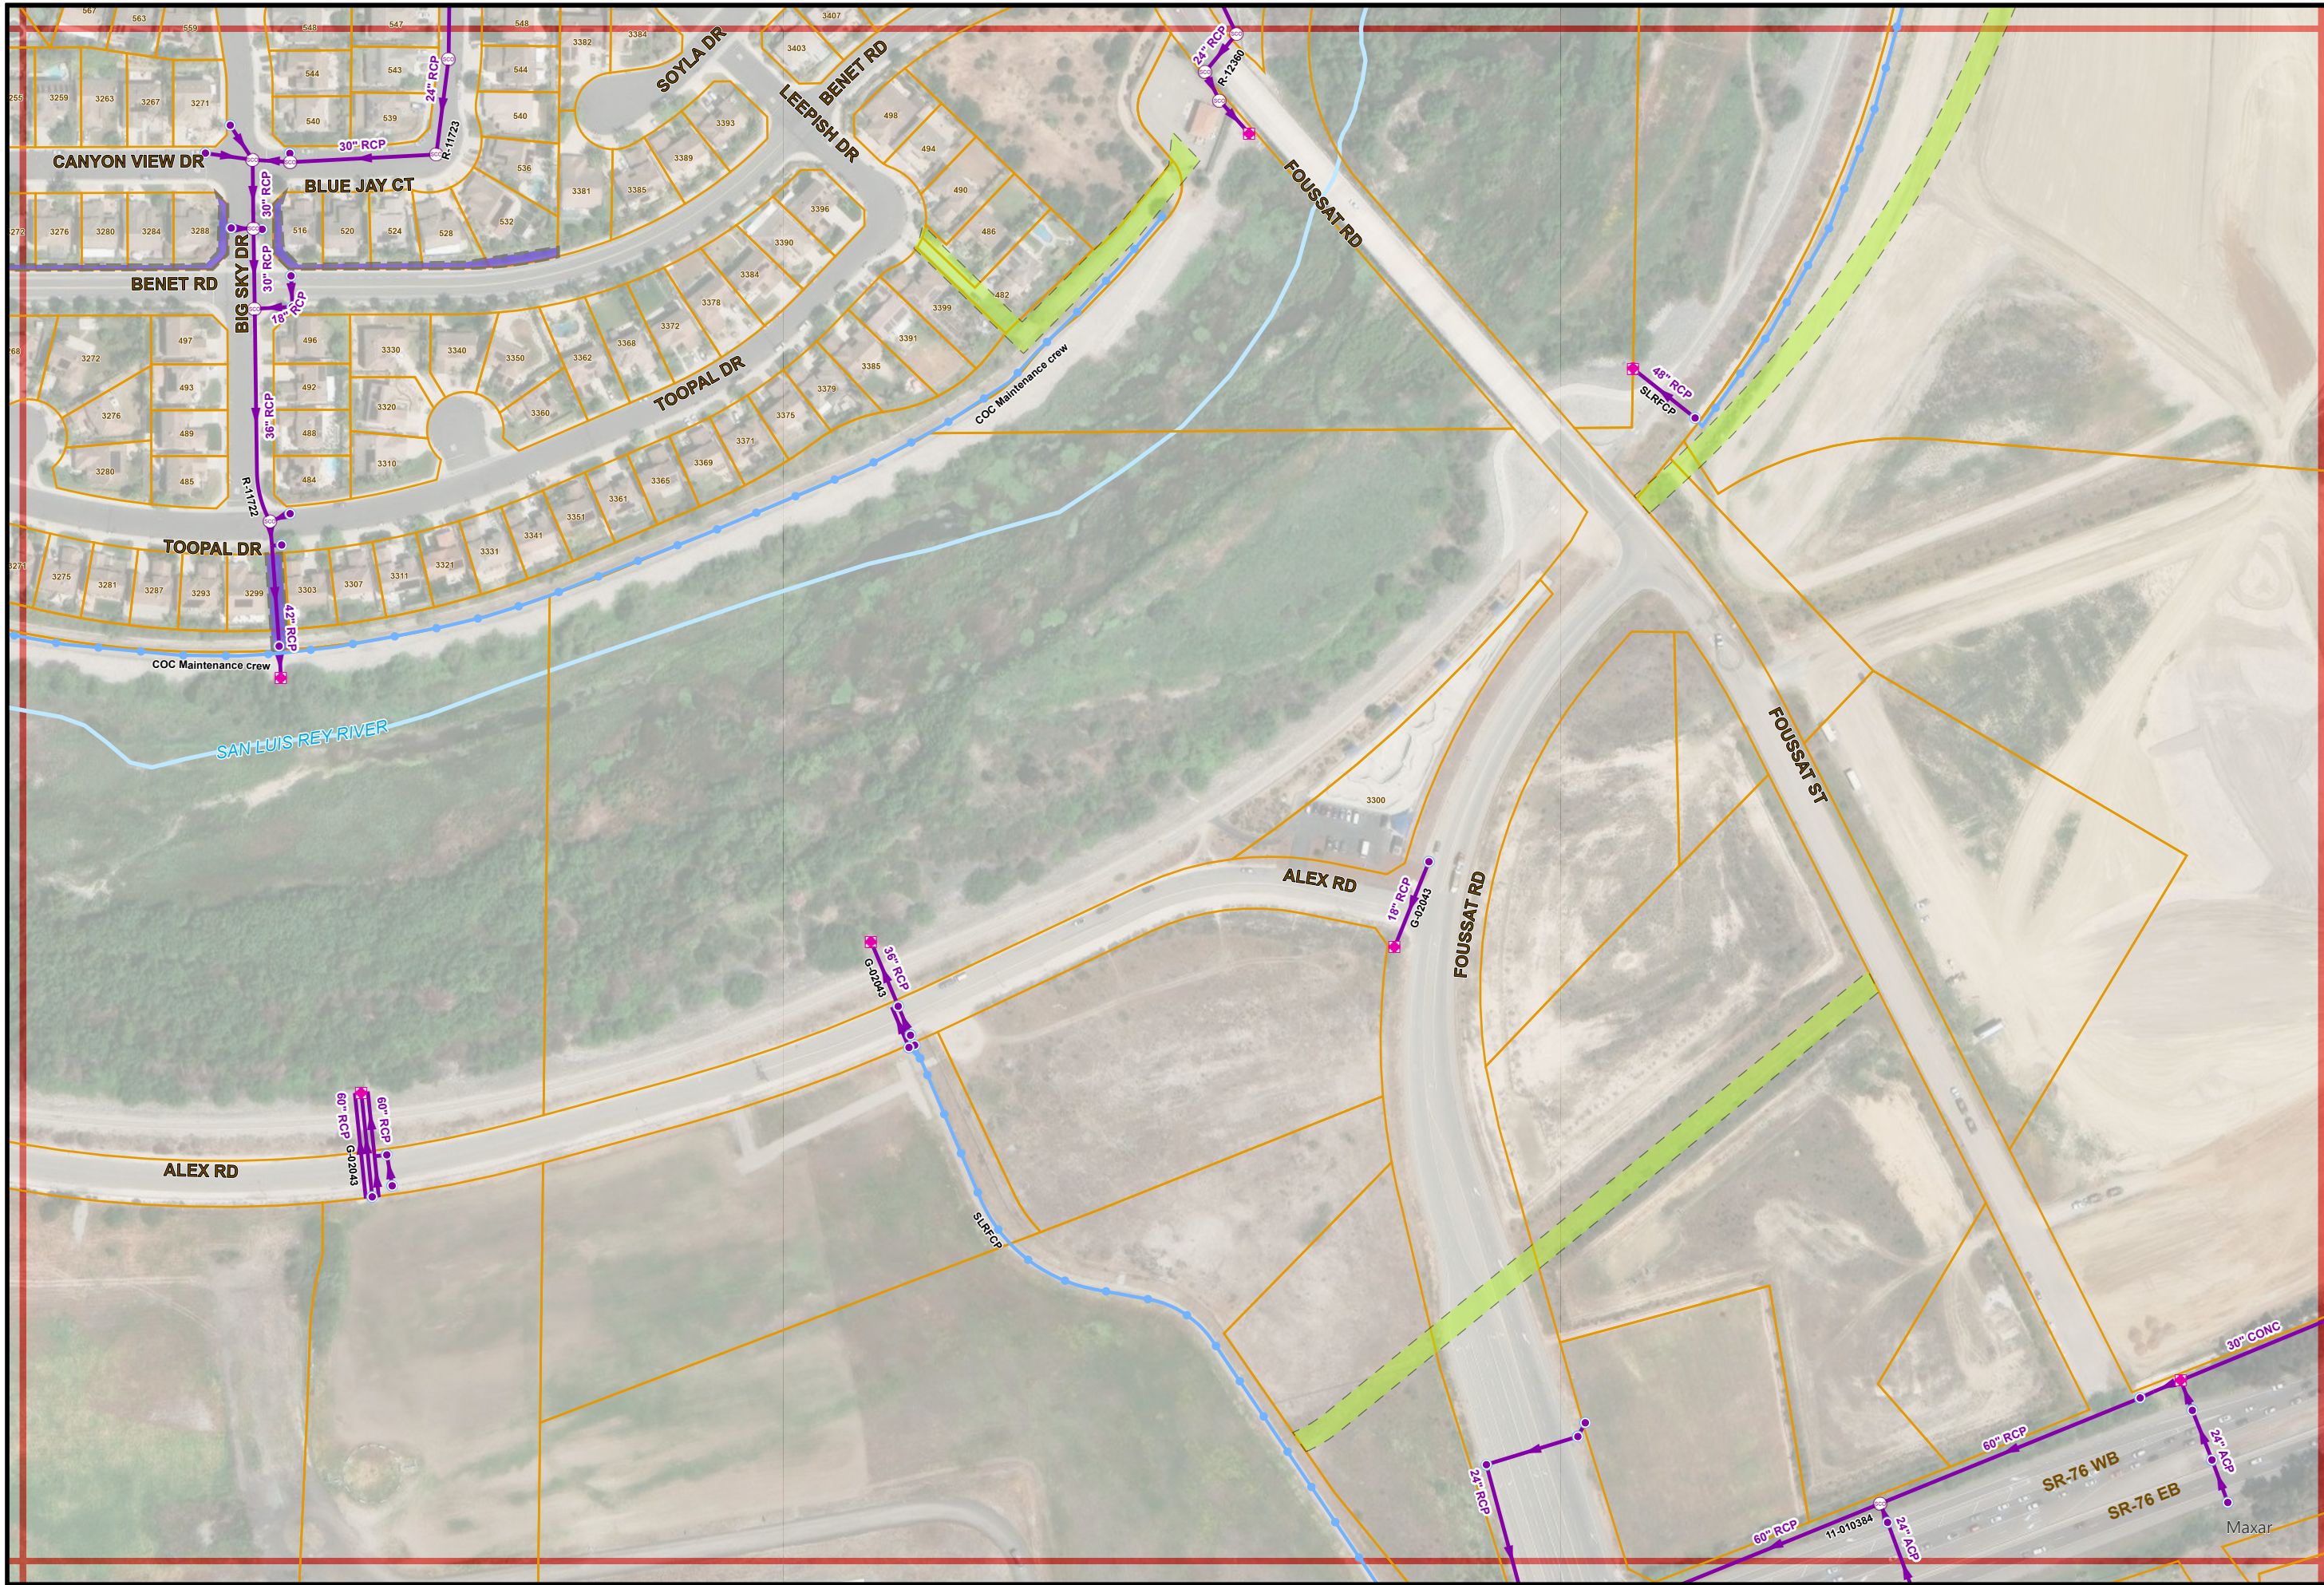

Storm Atlas Map No. H18

PAGE INDEX

G17	H17	I17
G18	H18	I18
G19	H19	I19



1" = 200'

H18