


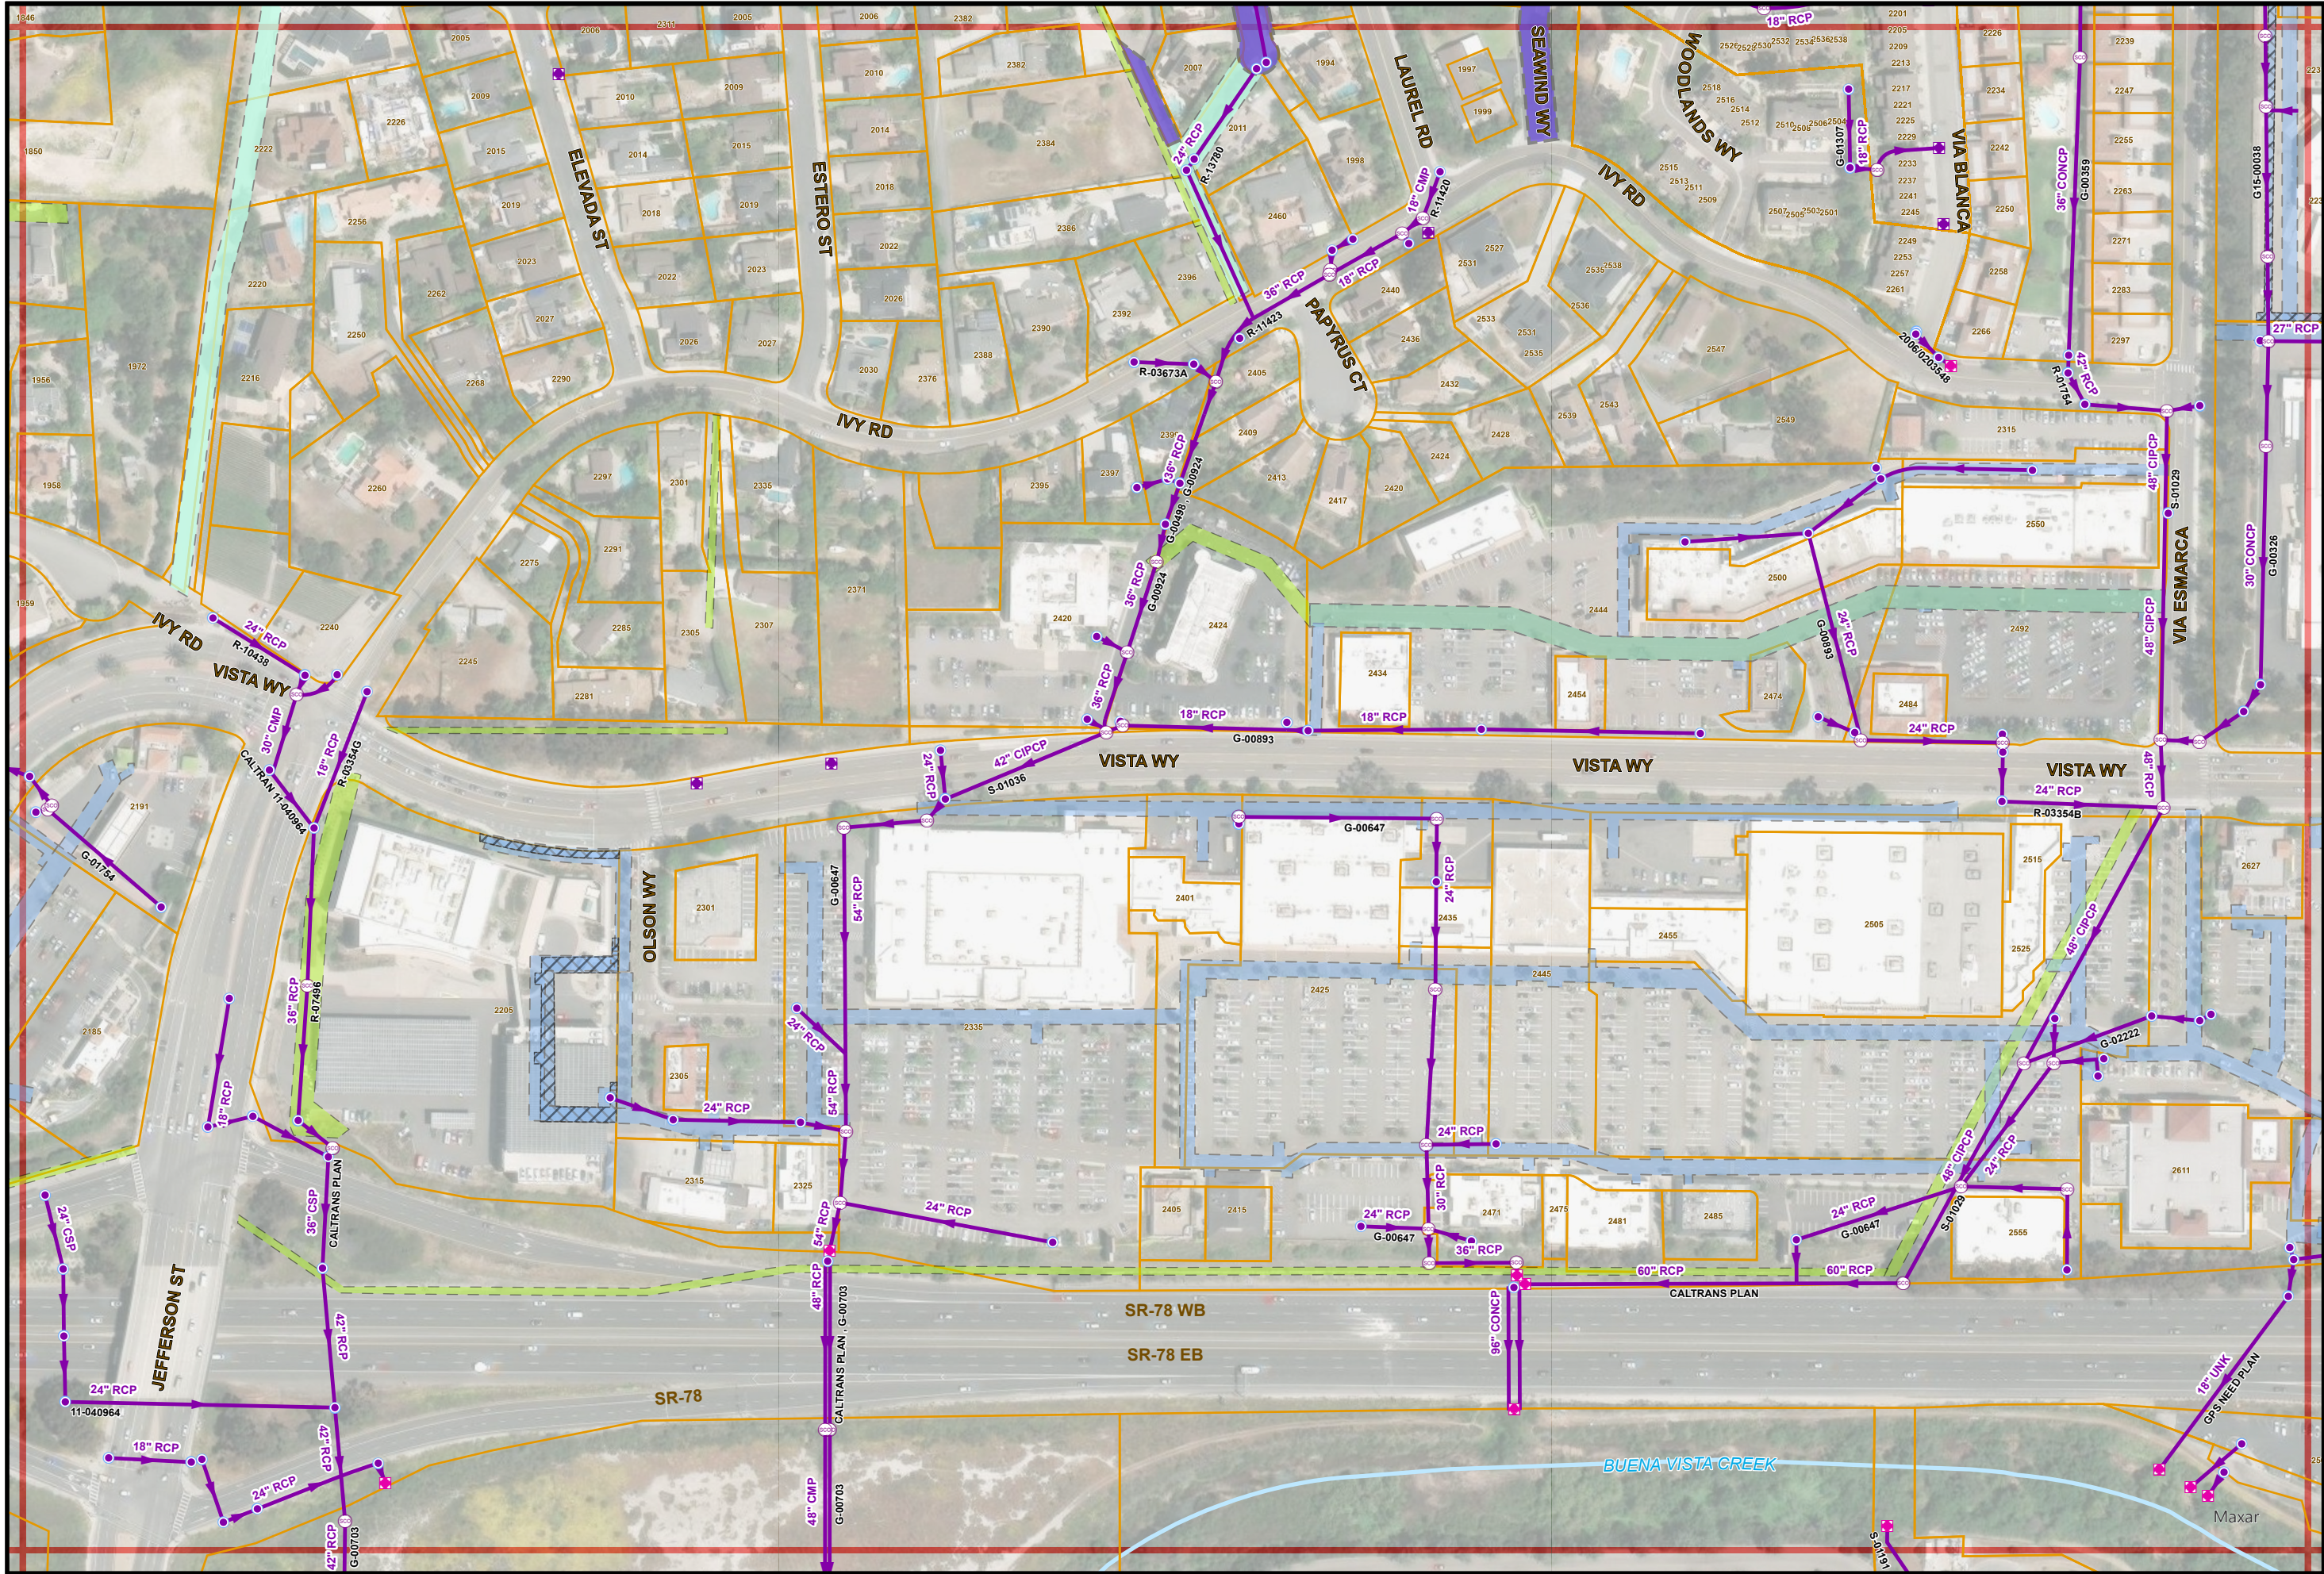

Storm Atlas Map No. 125

PAGE INDEX

H24	I24	J24
H25	I25	J25
H26	I26	J26



1" = 200'