


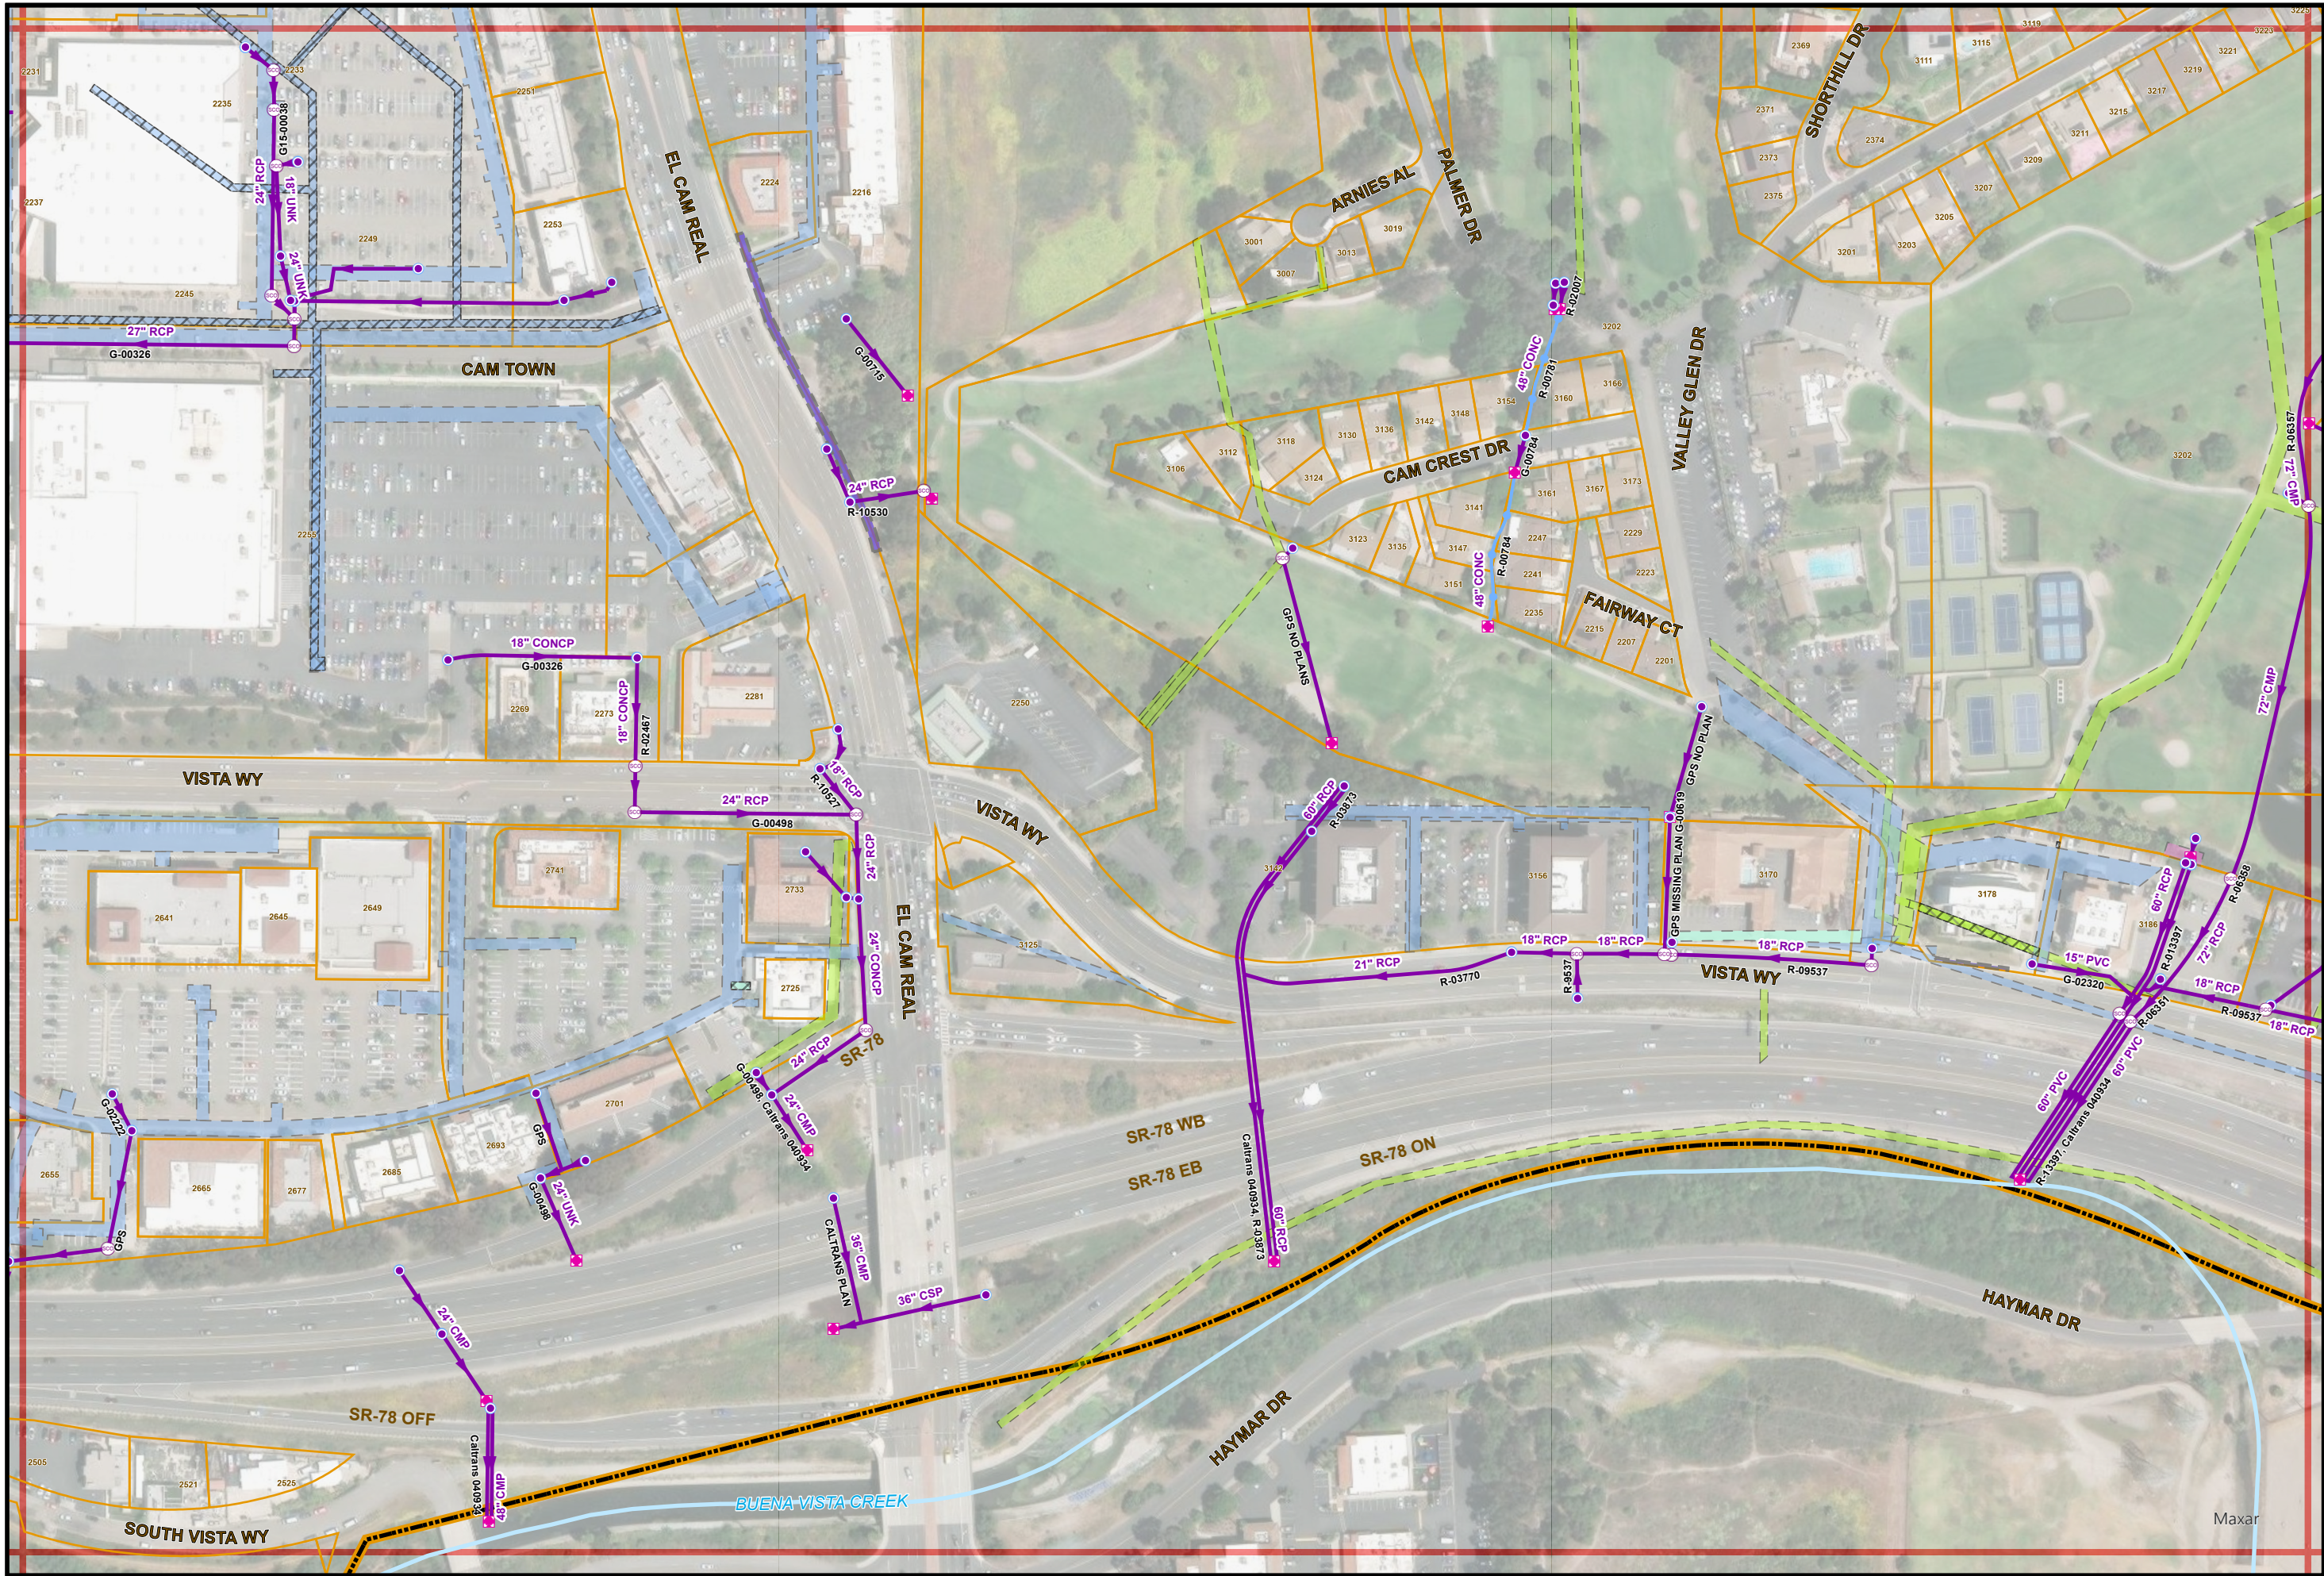

Storm Atlas Map No. J25

PAGE INDEX

J24	J24	K24
J25	J25	K25
J26	J26	K26



1" = 200'

J25