


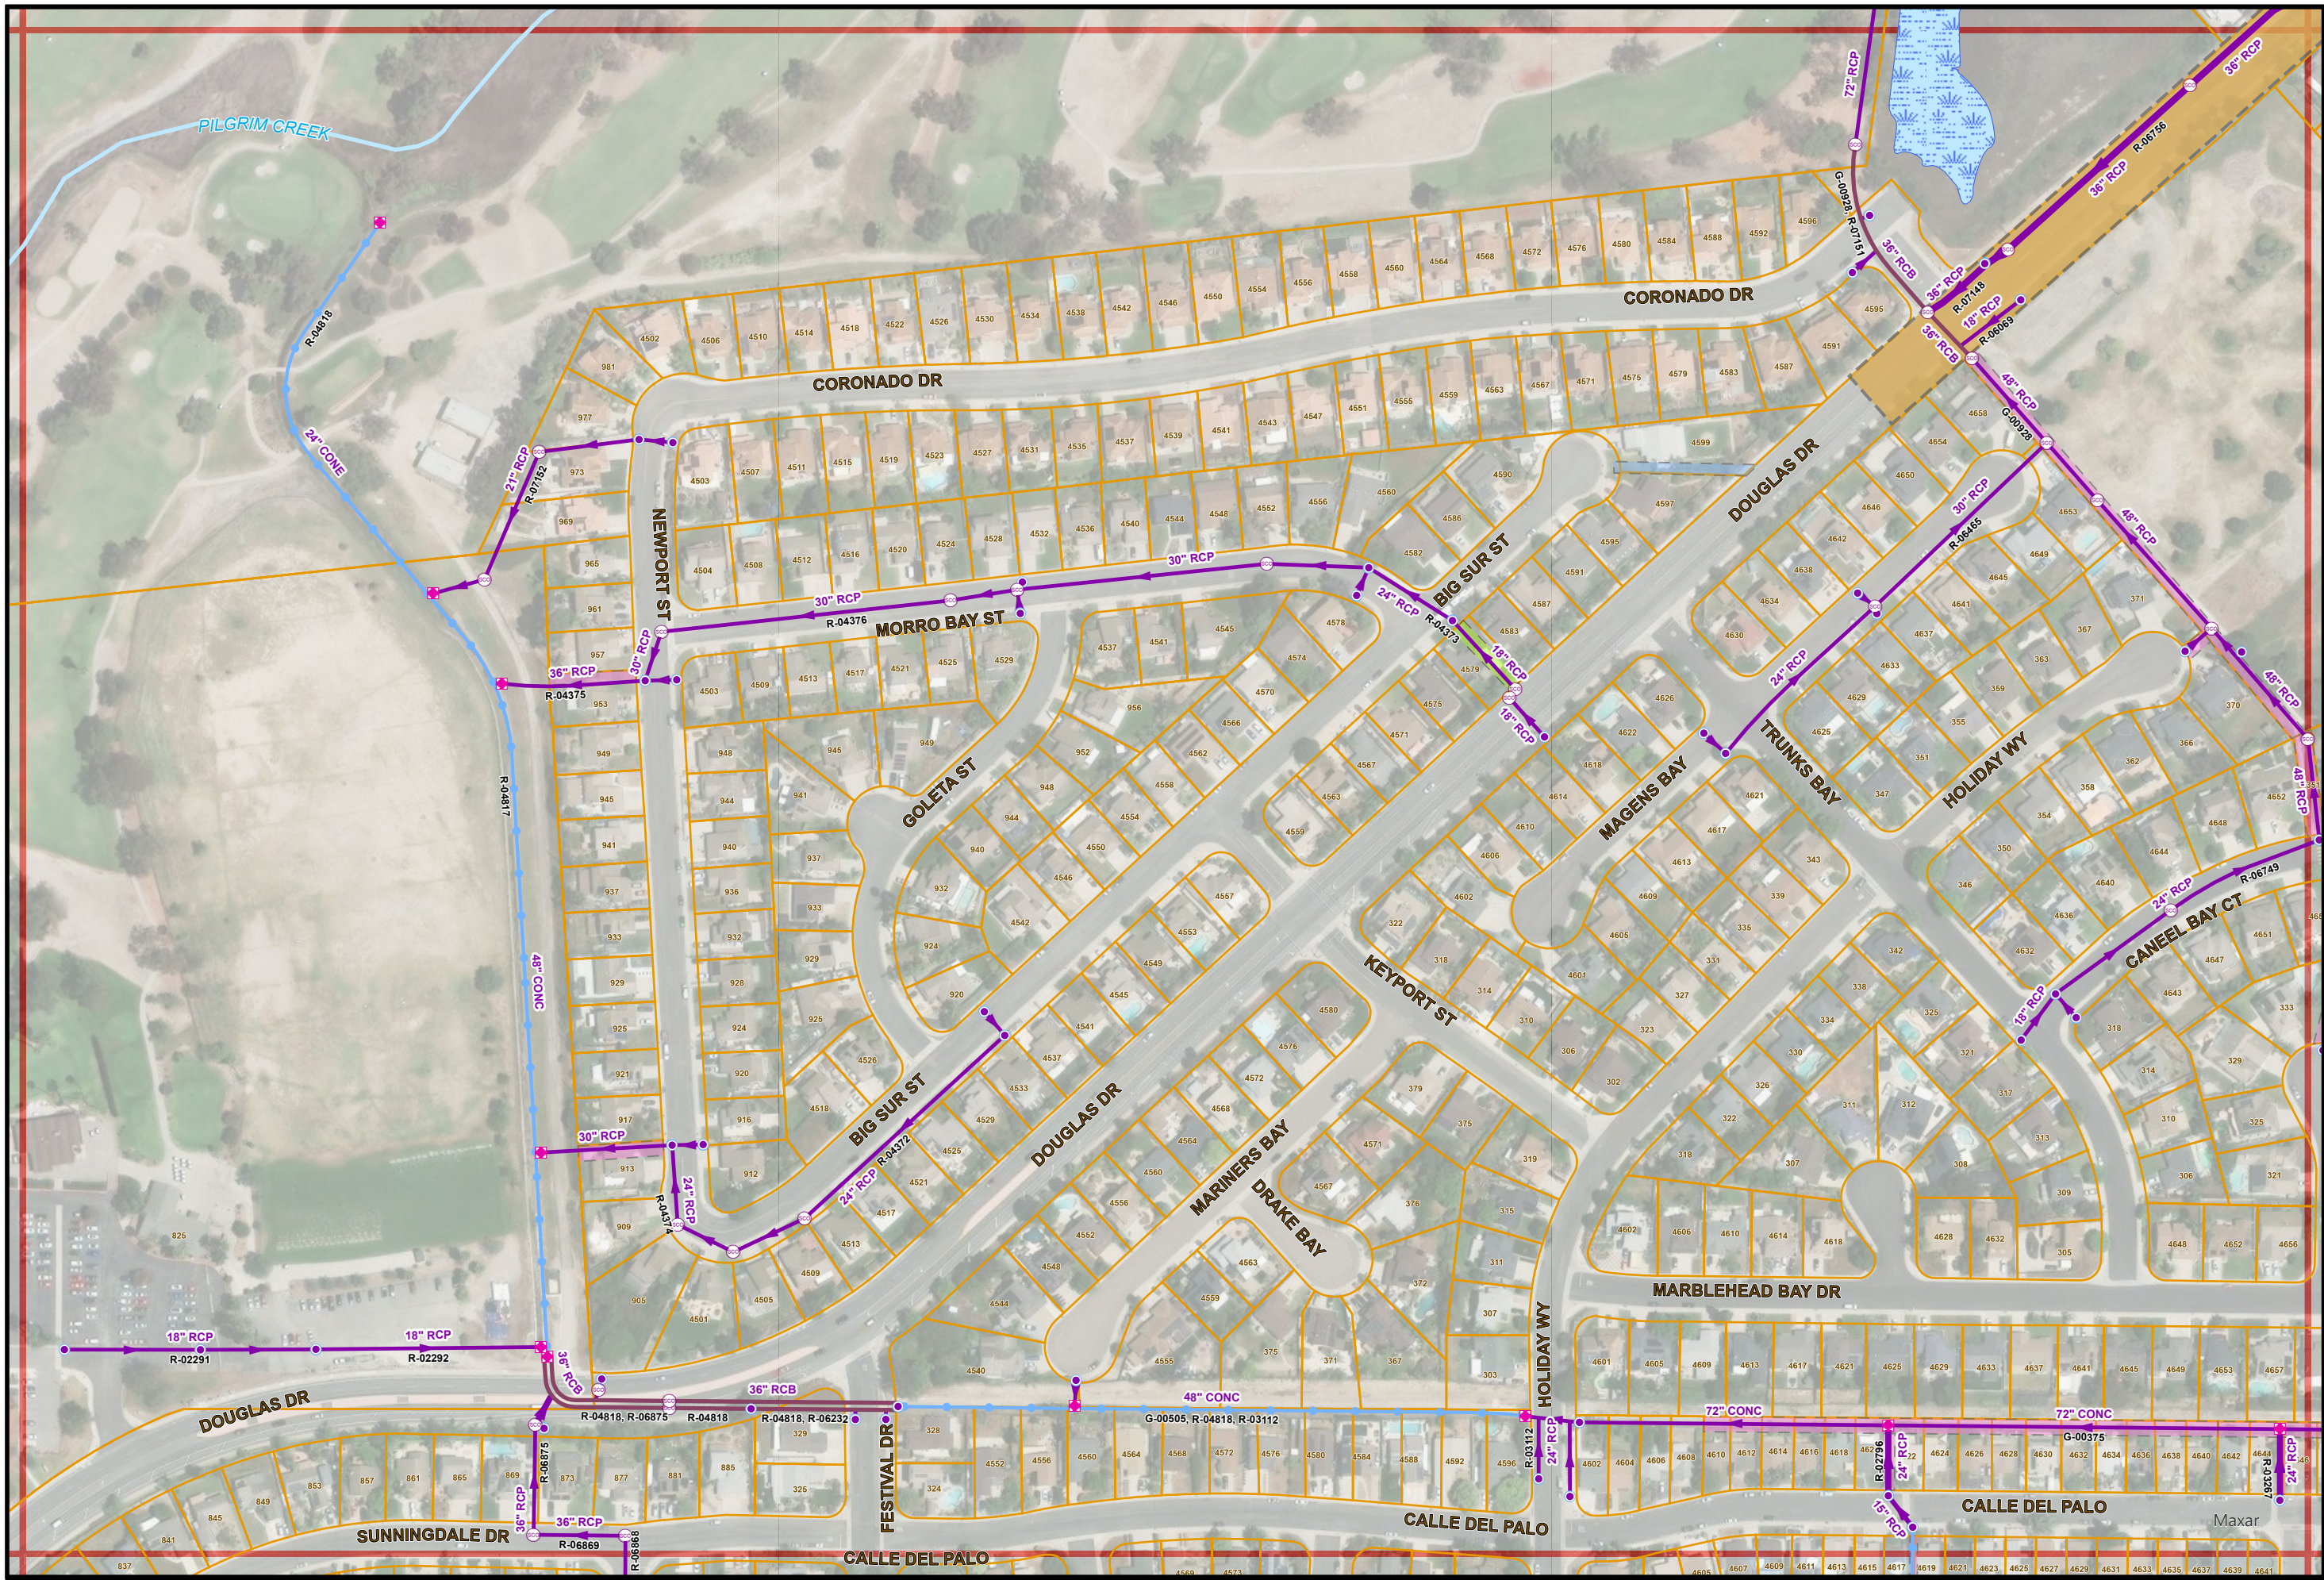

Storm Atlas Map No. K12

PAGE INDEX

J11	K11	L11
J12	K12	L12
J13	K13	L13



1" = 200'

K12