


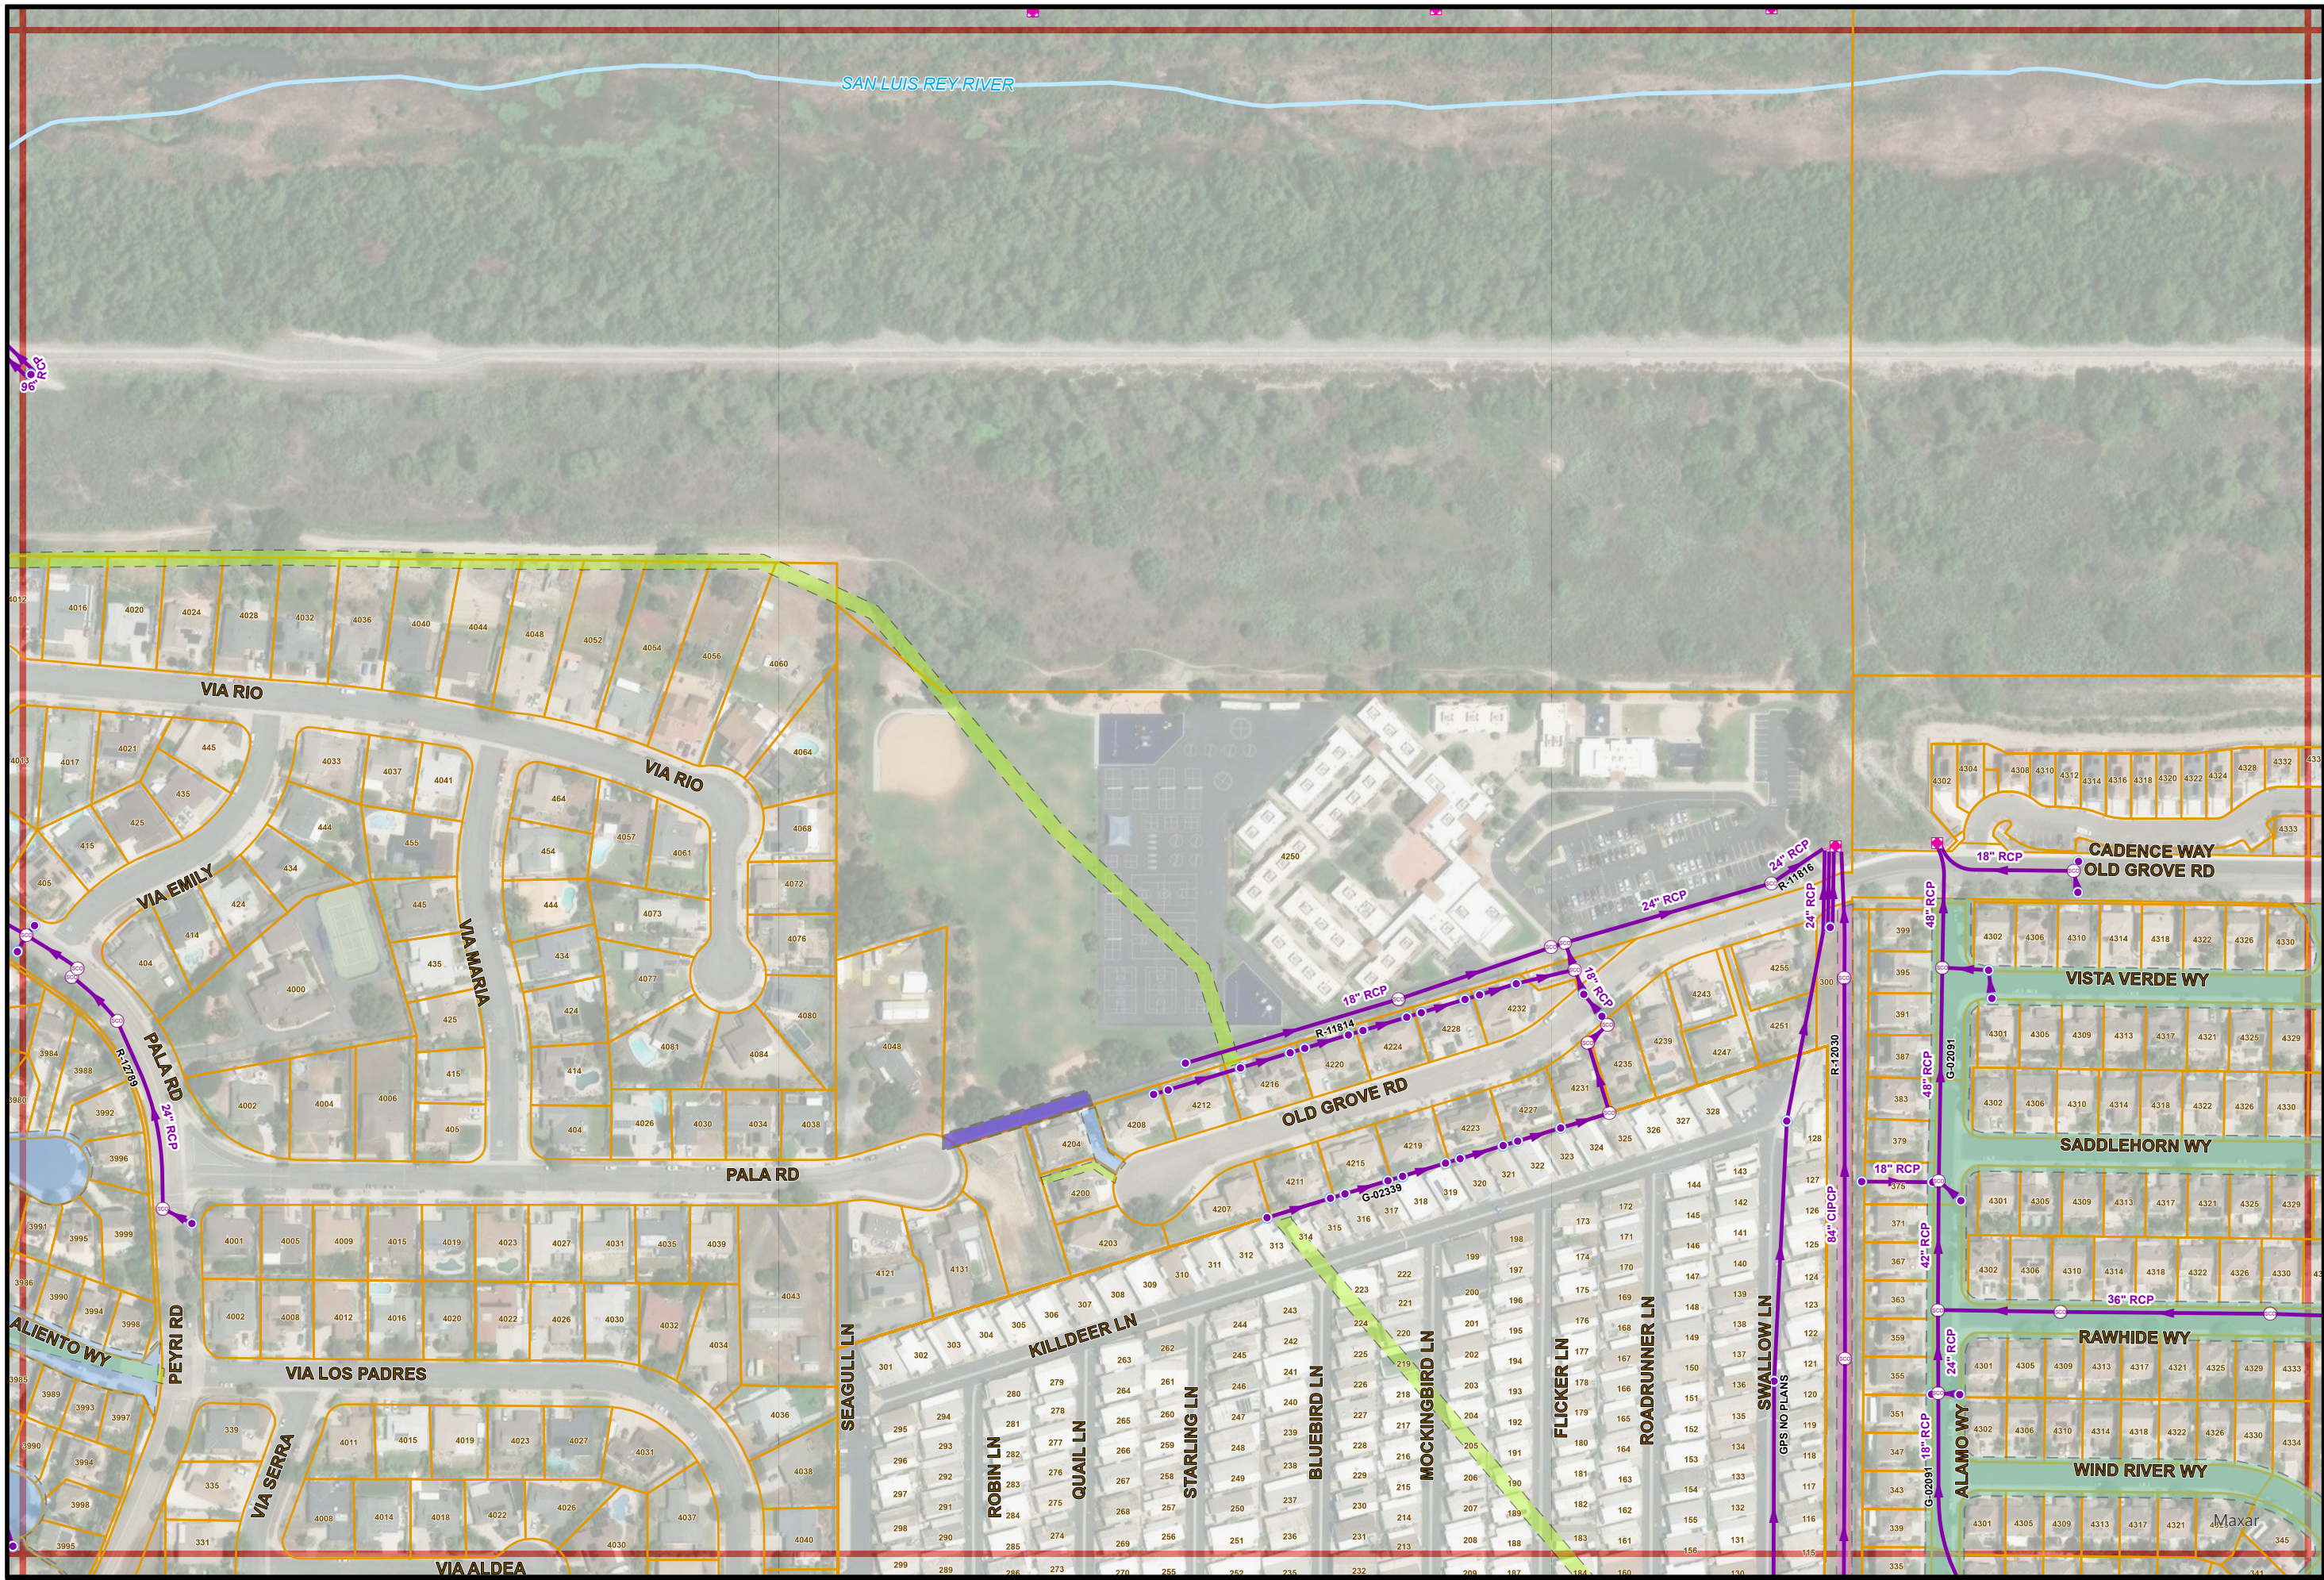

Storm Atlas Map No. K15

PAGE INDEX

J14	K14	L14
J15	K15	L15
J16	K16	L16



1" = 200'

K15