


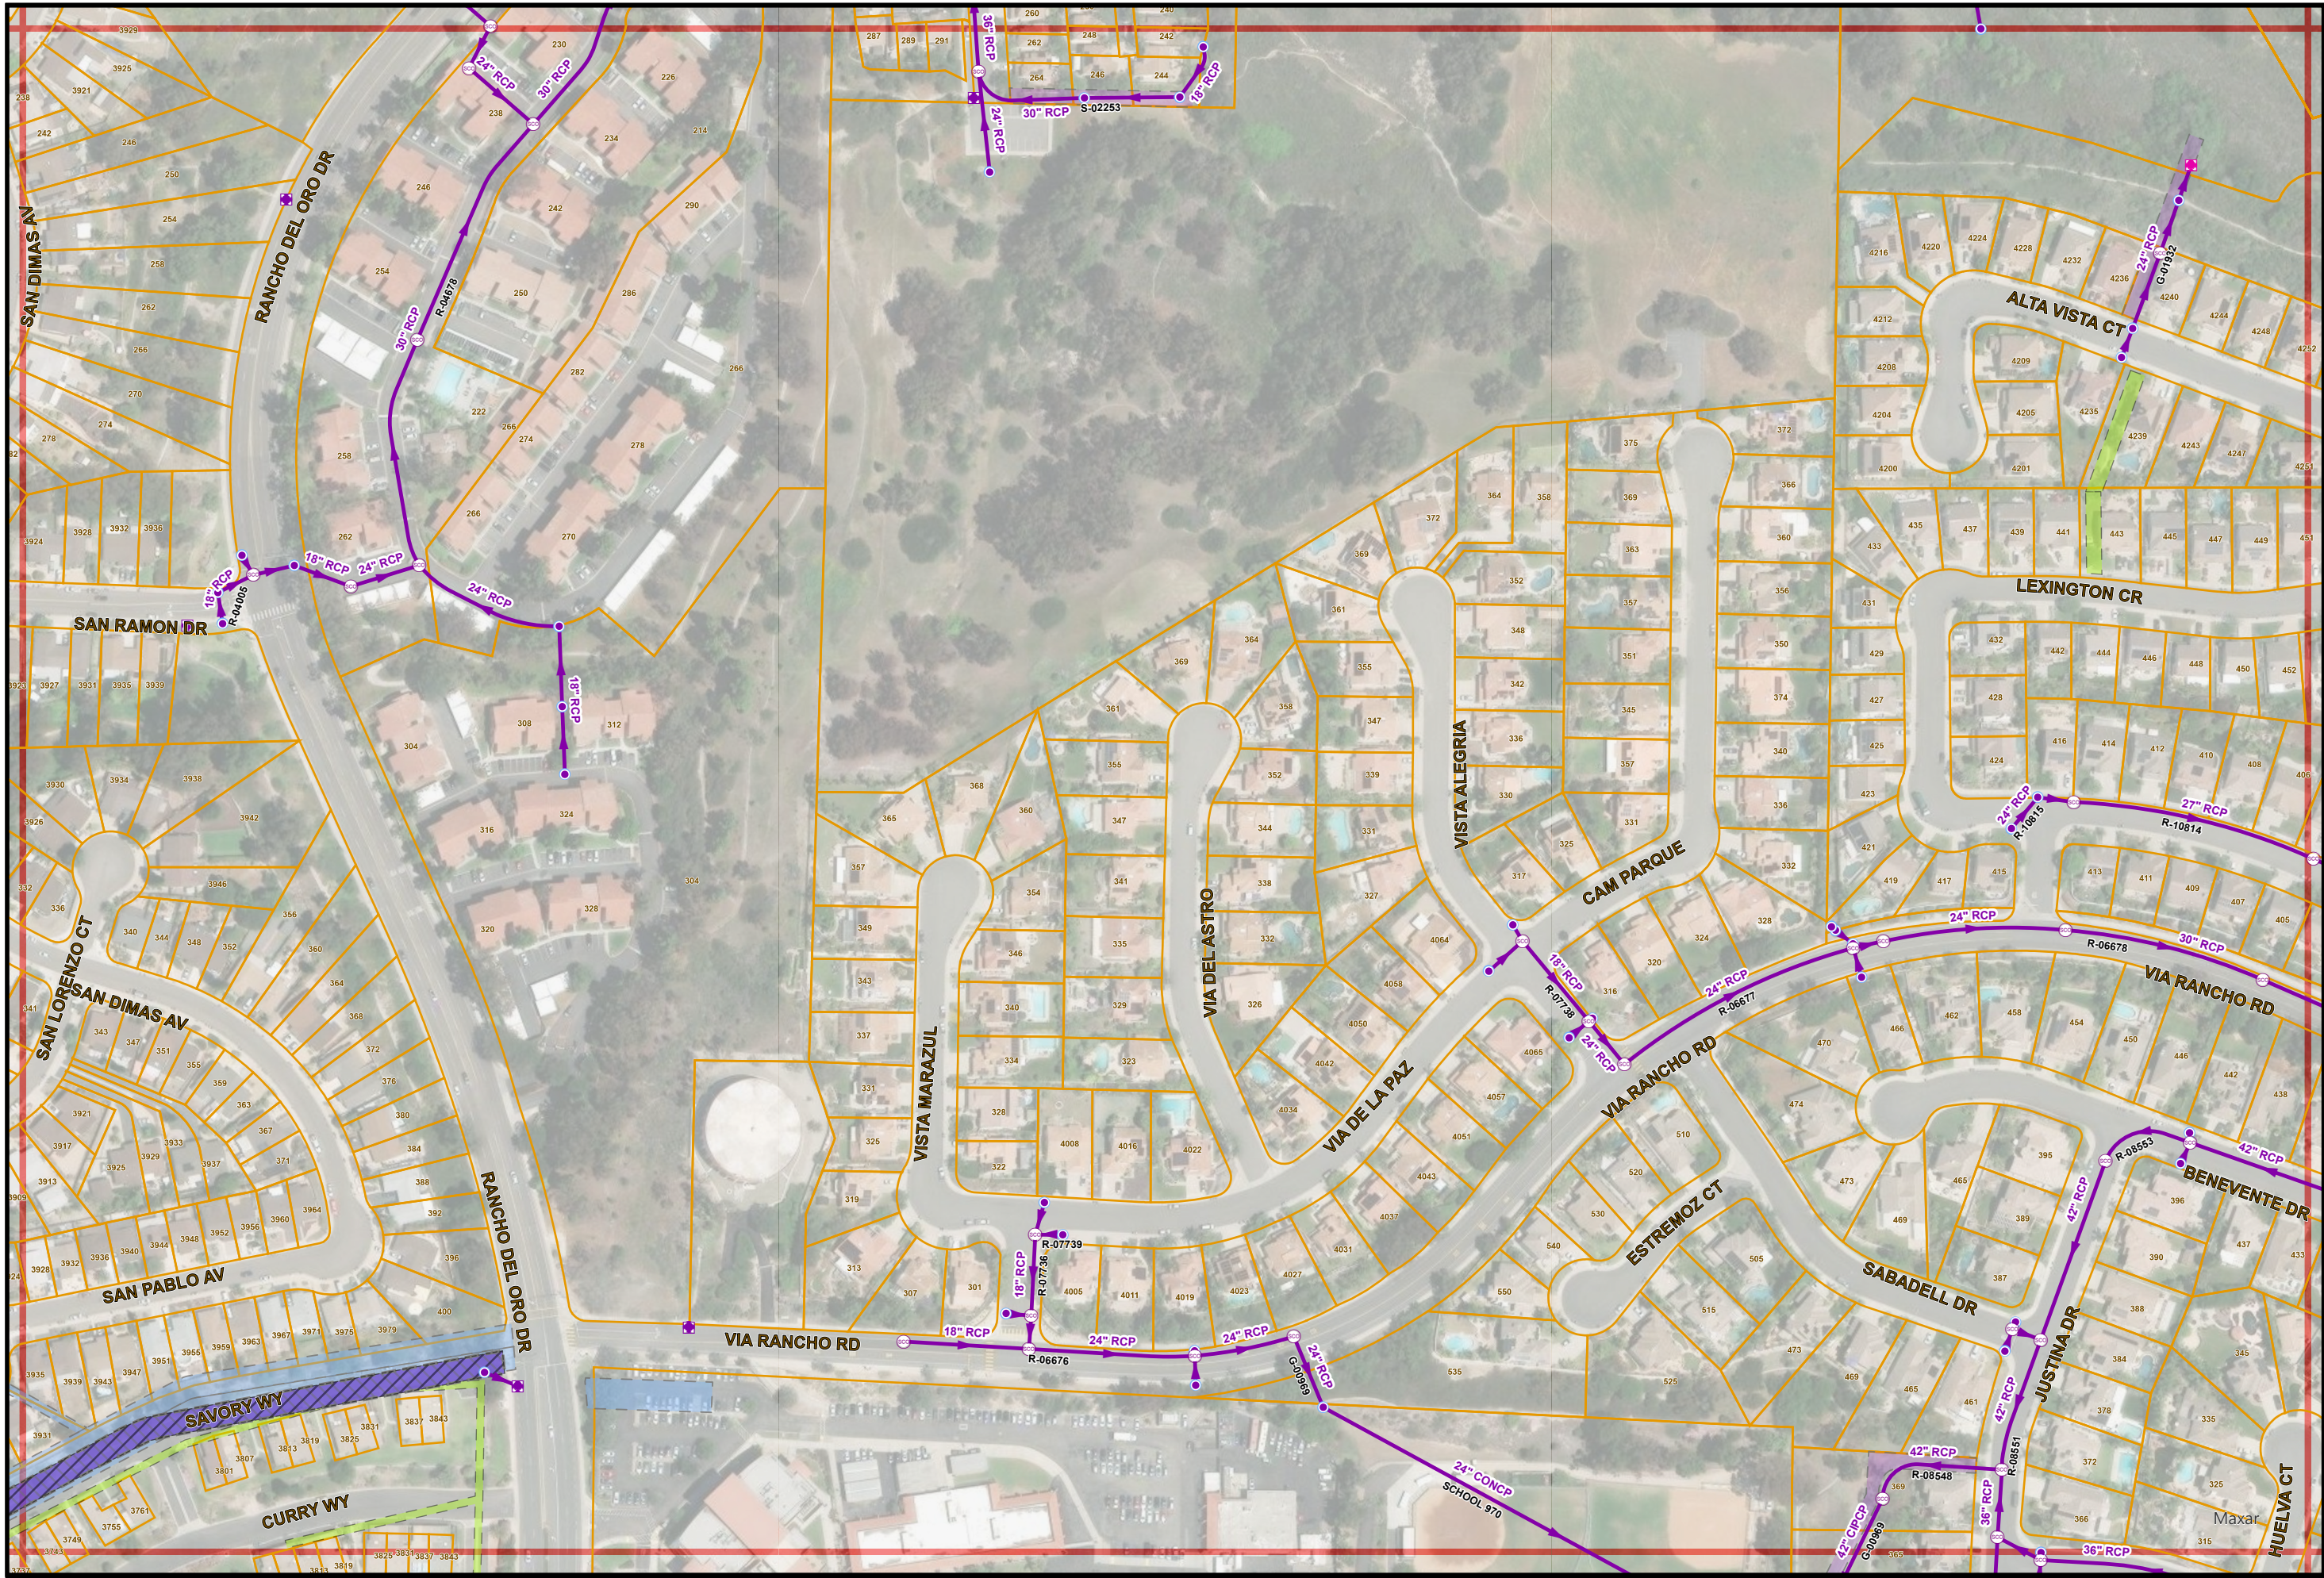

Storm Atlas Map No. K18

PAGE INDEX

J17	K17	L17
J18	K18	L18
J19	K19	L19



1" = 200'

K18