


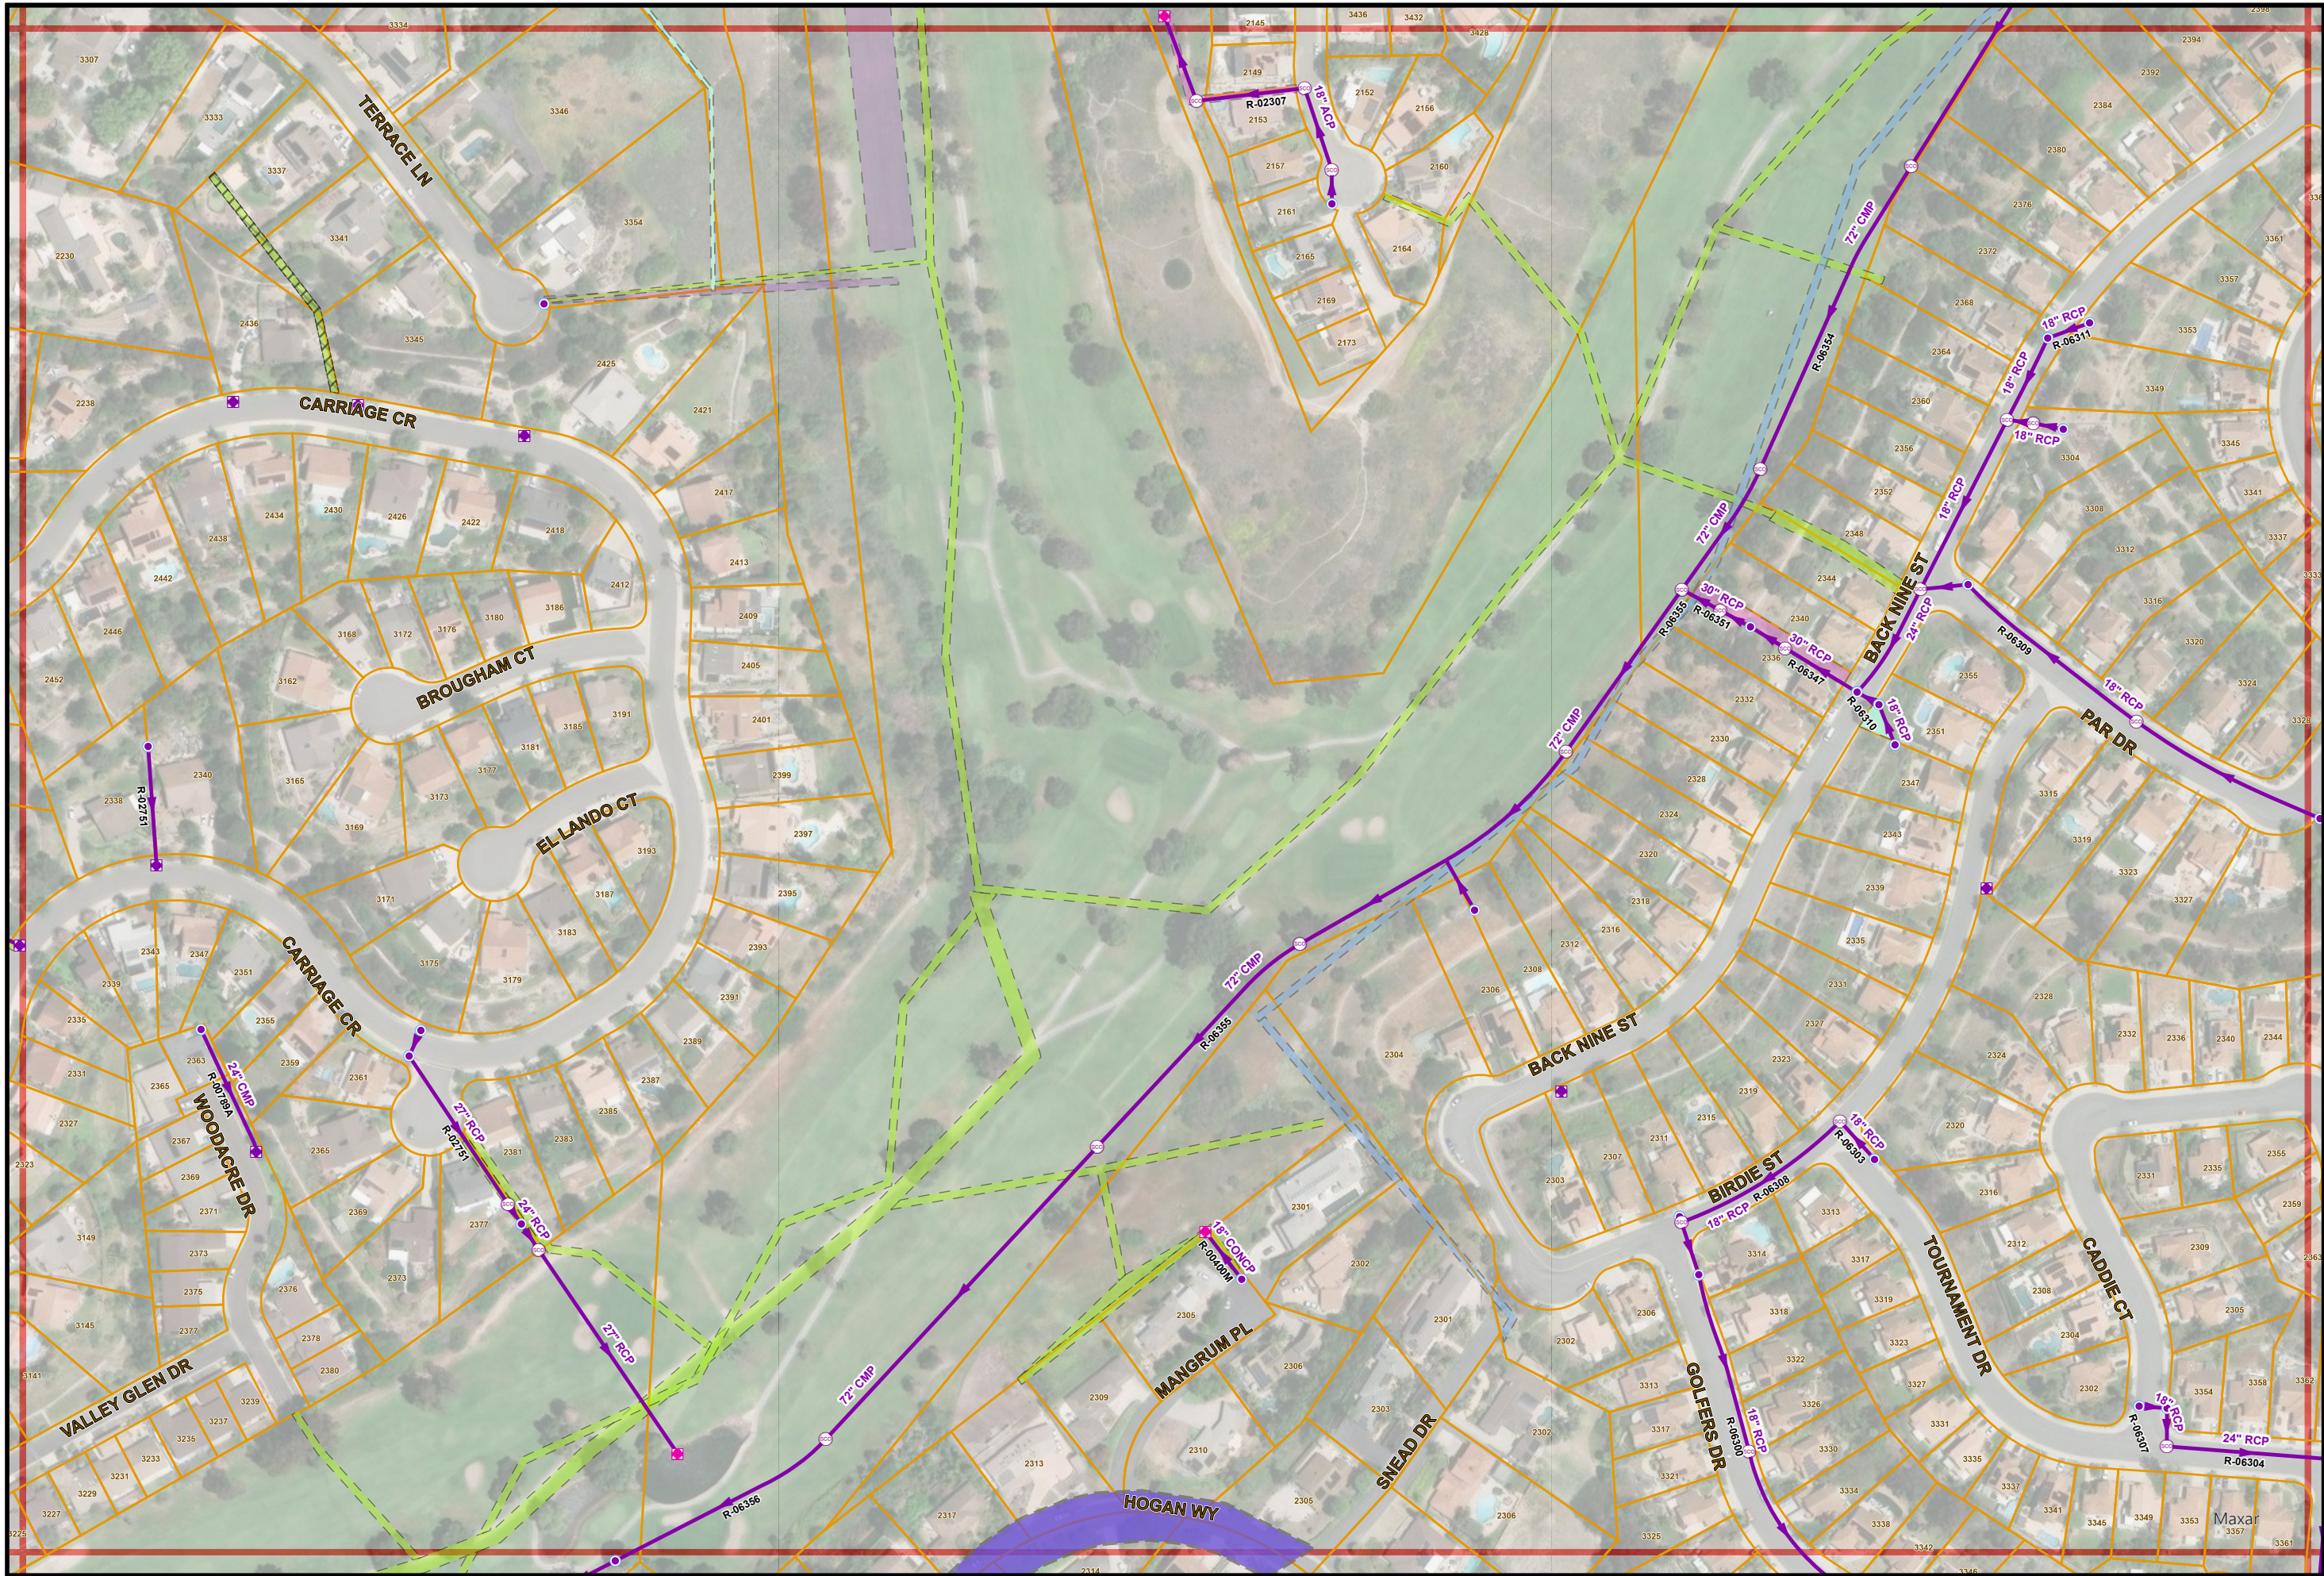

Storm Atlas Map No. K24

PAGE INDEX

J23	K23	L23
J24	K24	L24
J25	K25	L25



1" = 200'

K24