


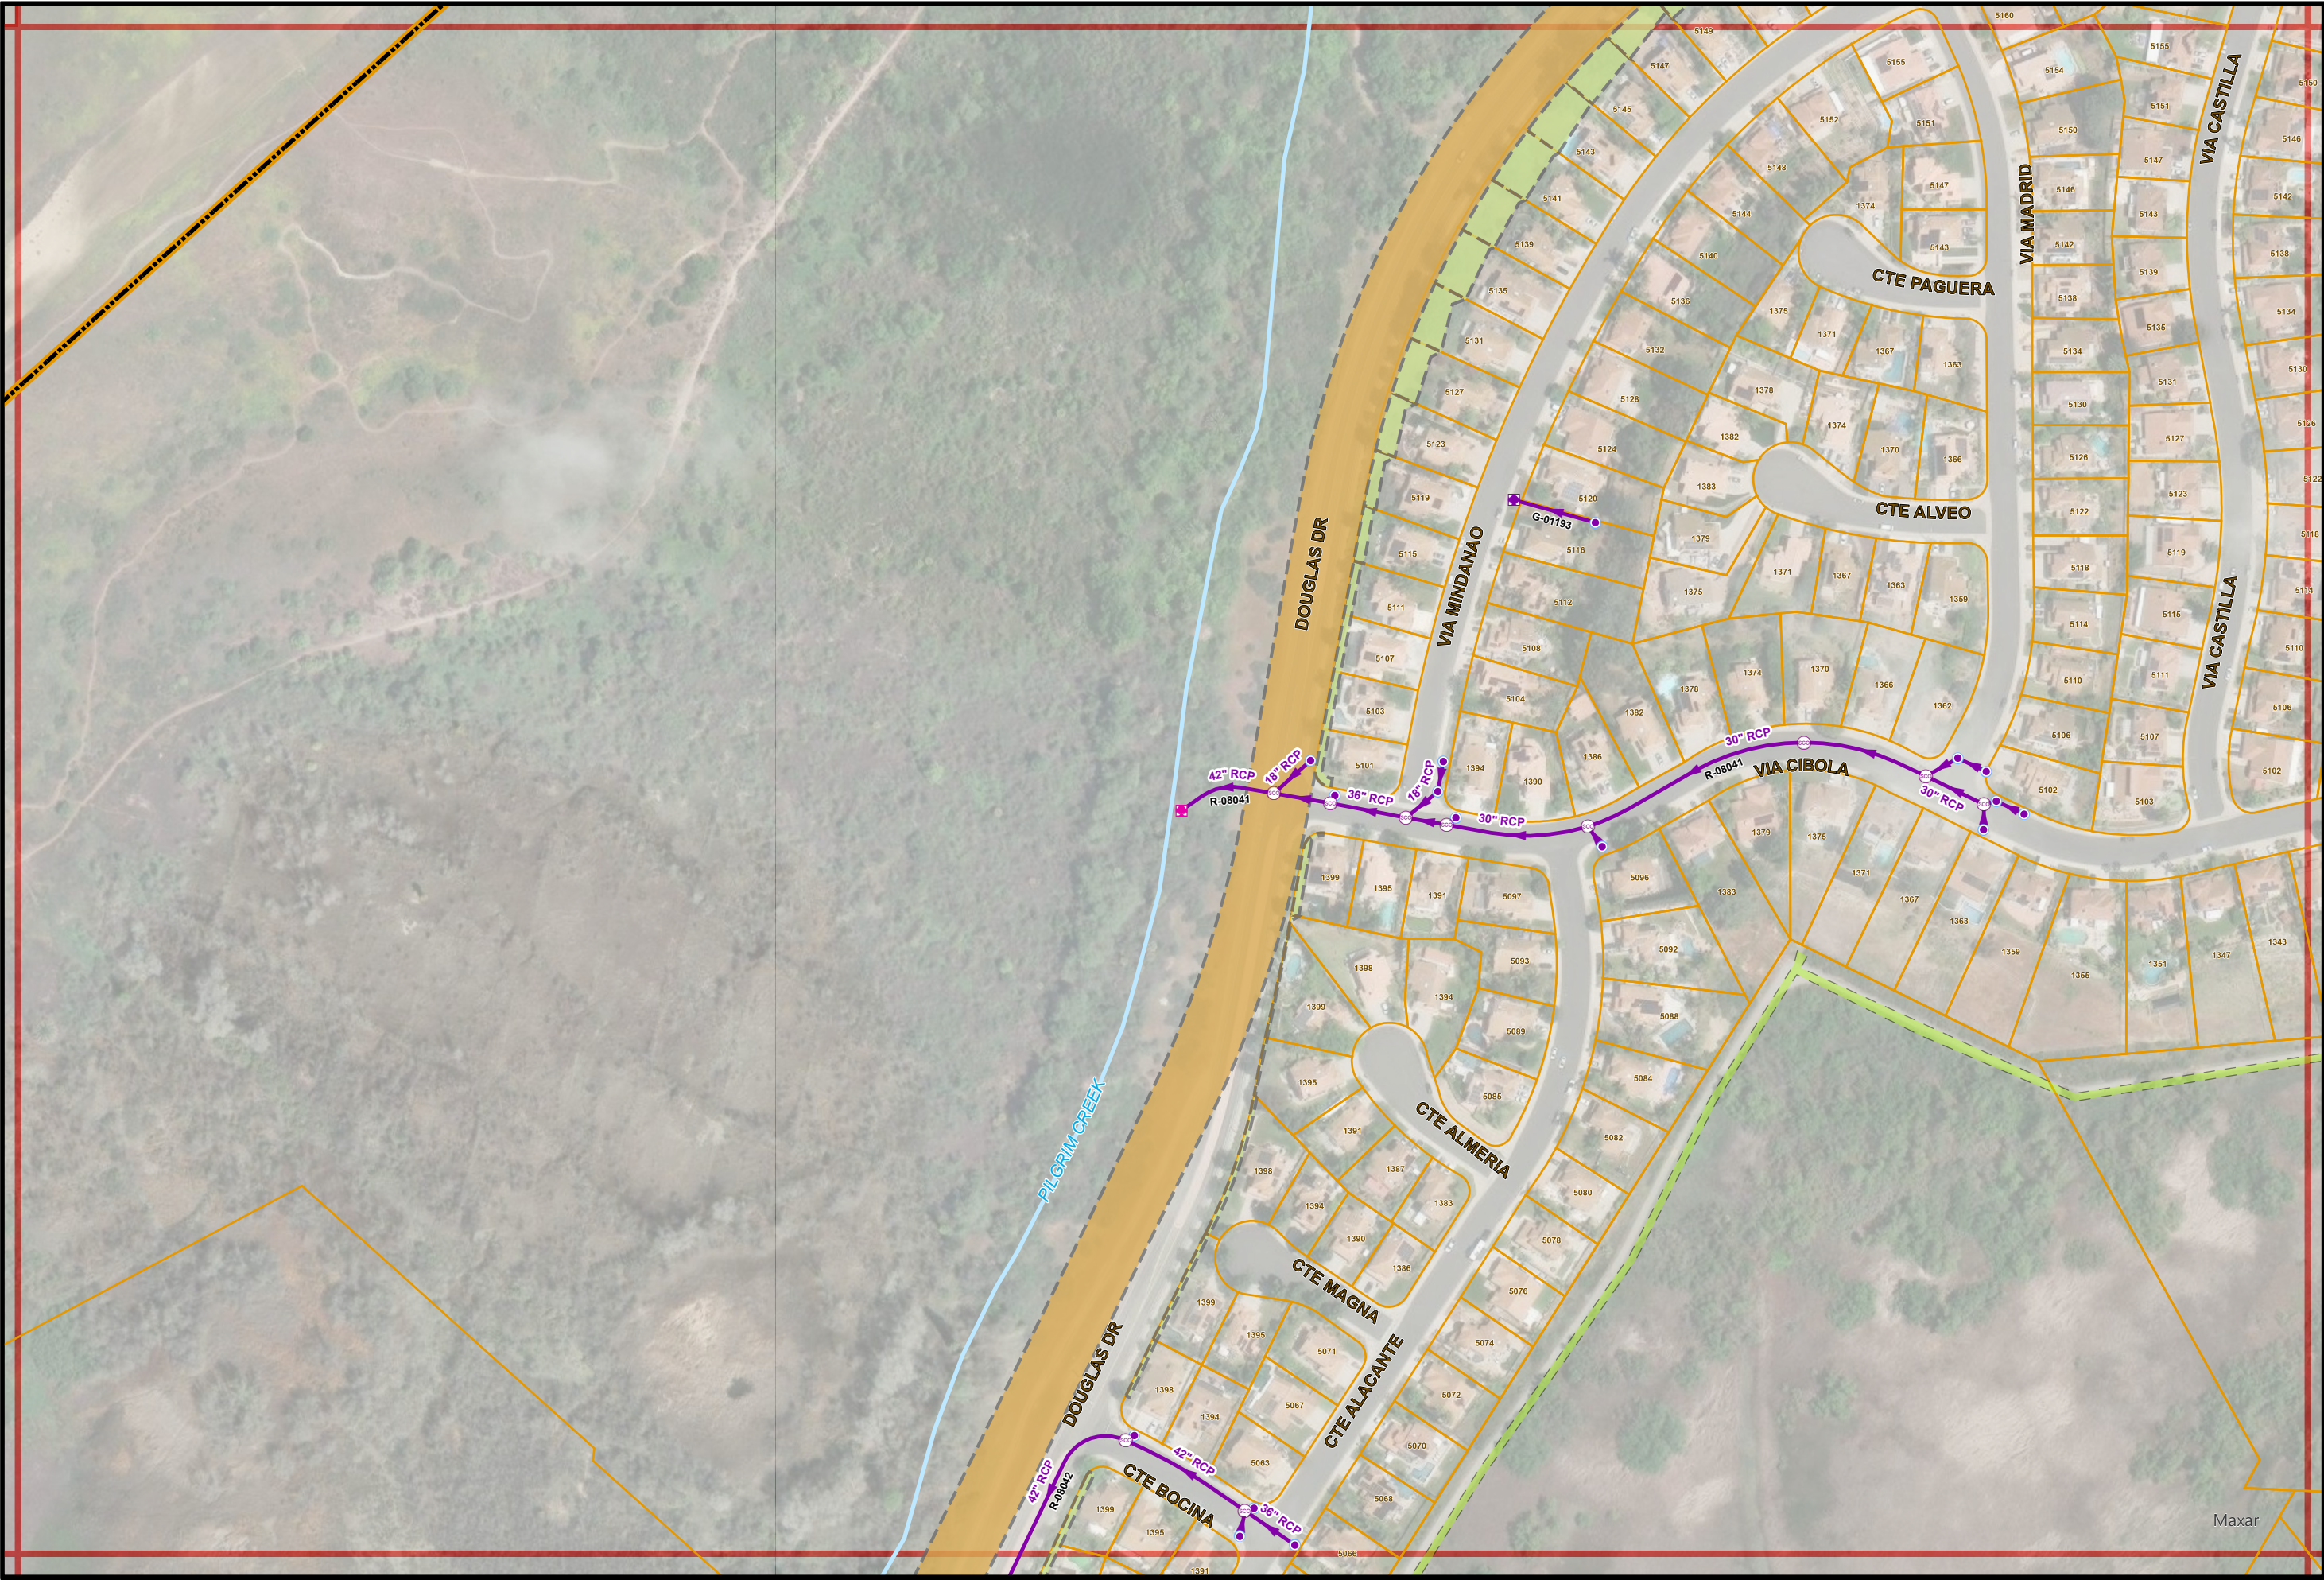

7/28/2025

THIS MAP PREPARED SOLELY FOR ILLUSTRATION PURPOSE &
IS NOT TO BE RELIED UPON FOR ENGINEERING DRAWINGS.
- SOME INFORMATION MAY NOT BE ACCURATE.

Storm Atlas Map No. L10

PAGE INDEX

	L9	M9
K10	L10	M10
K11	L11	M11

N

1" = 200'

L10