


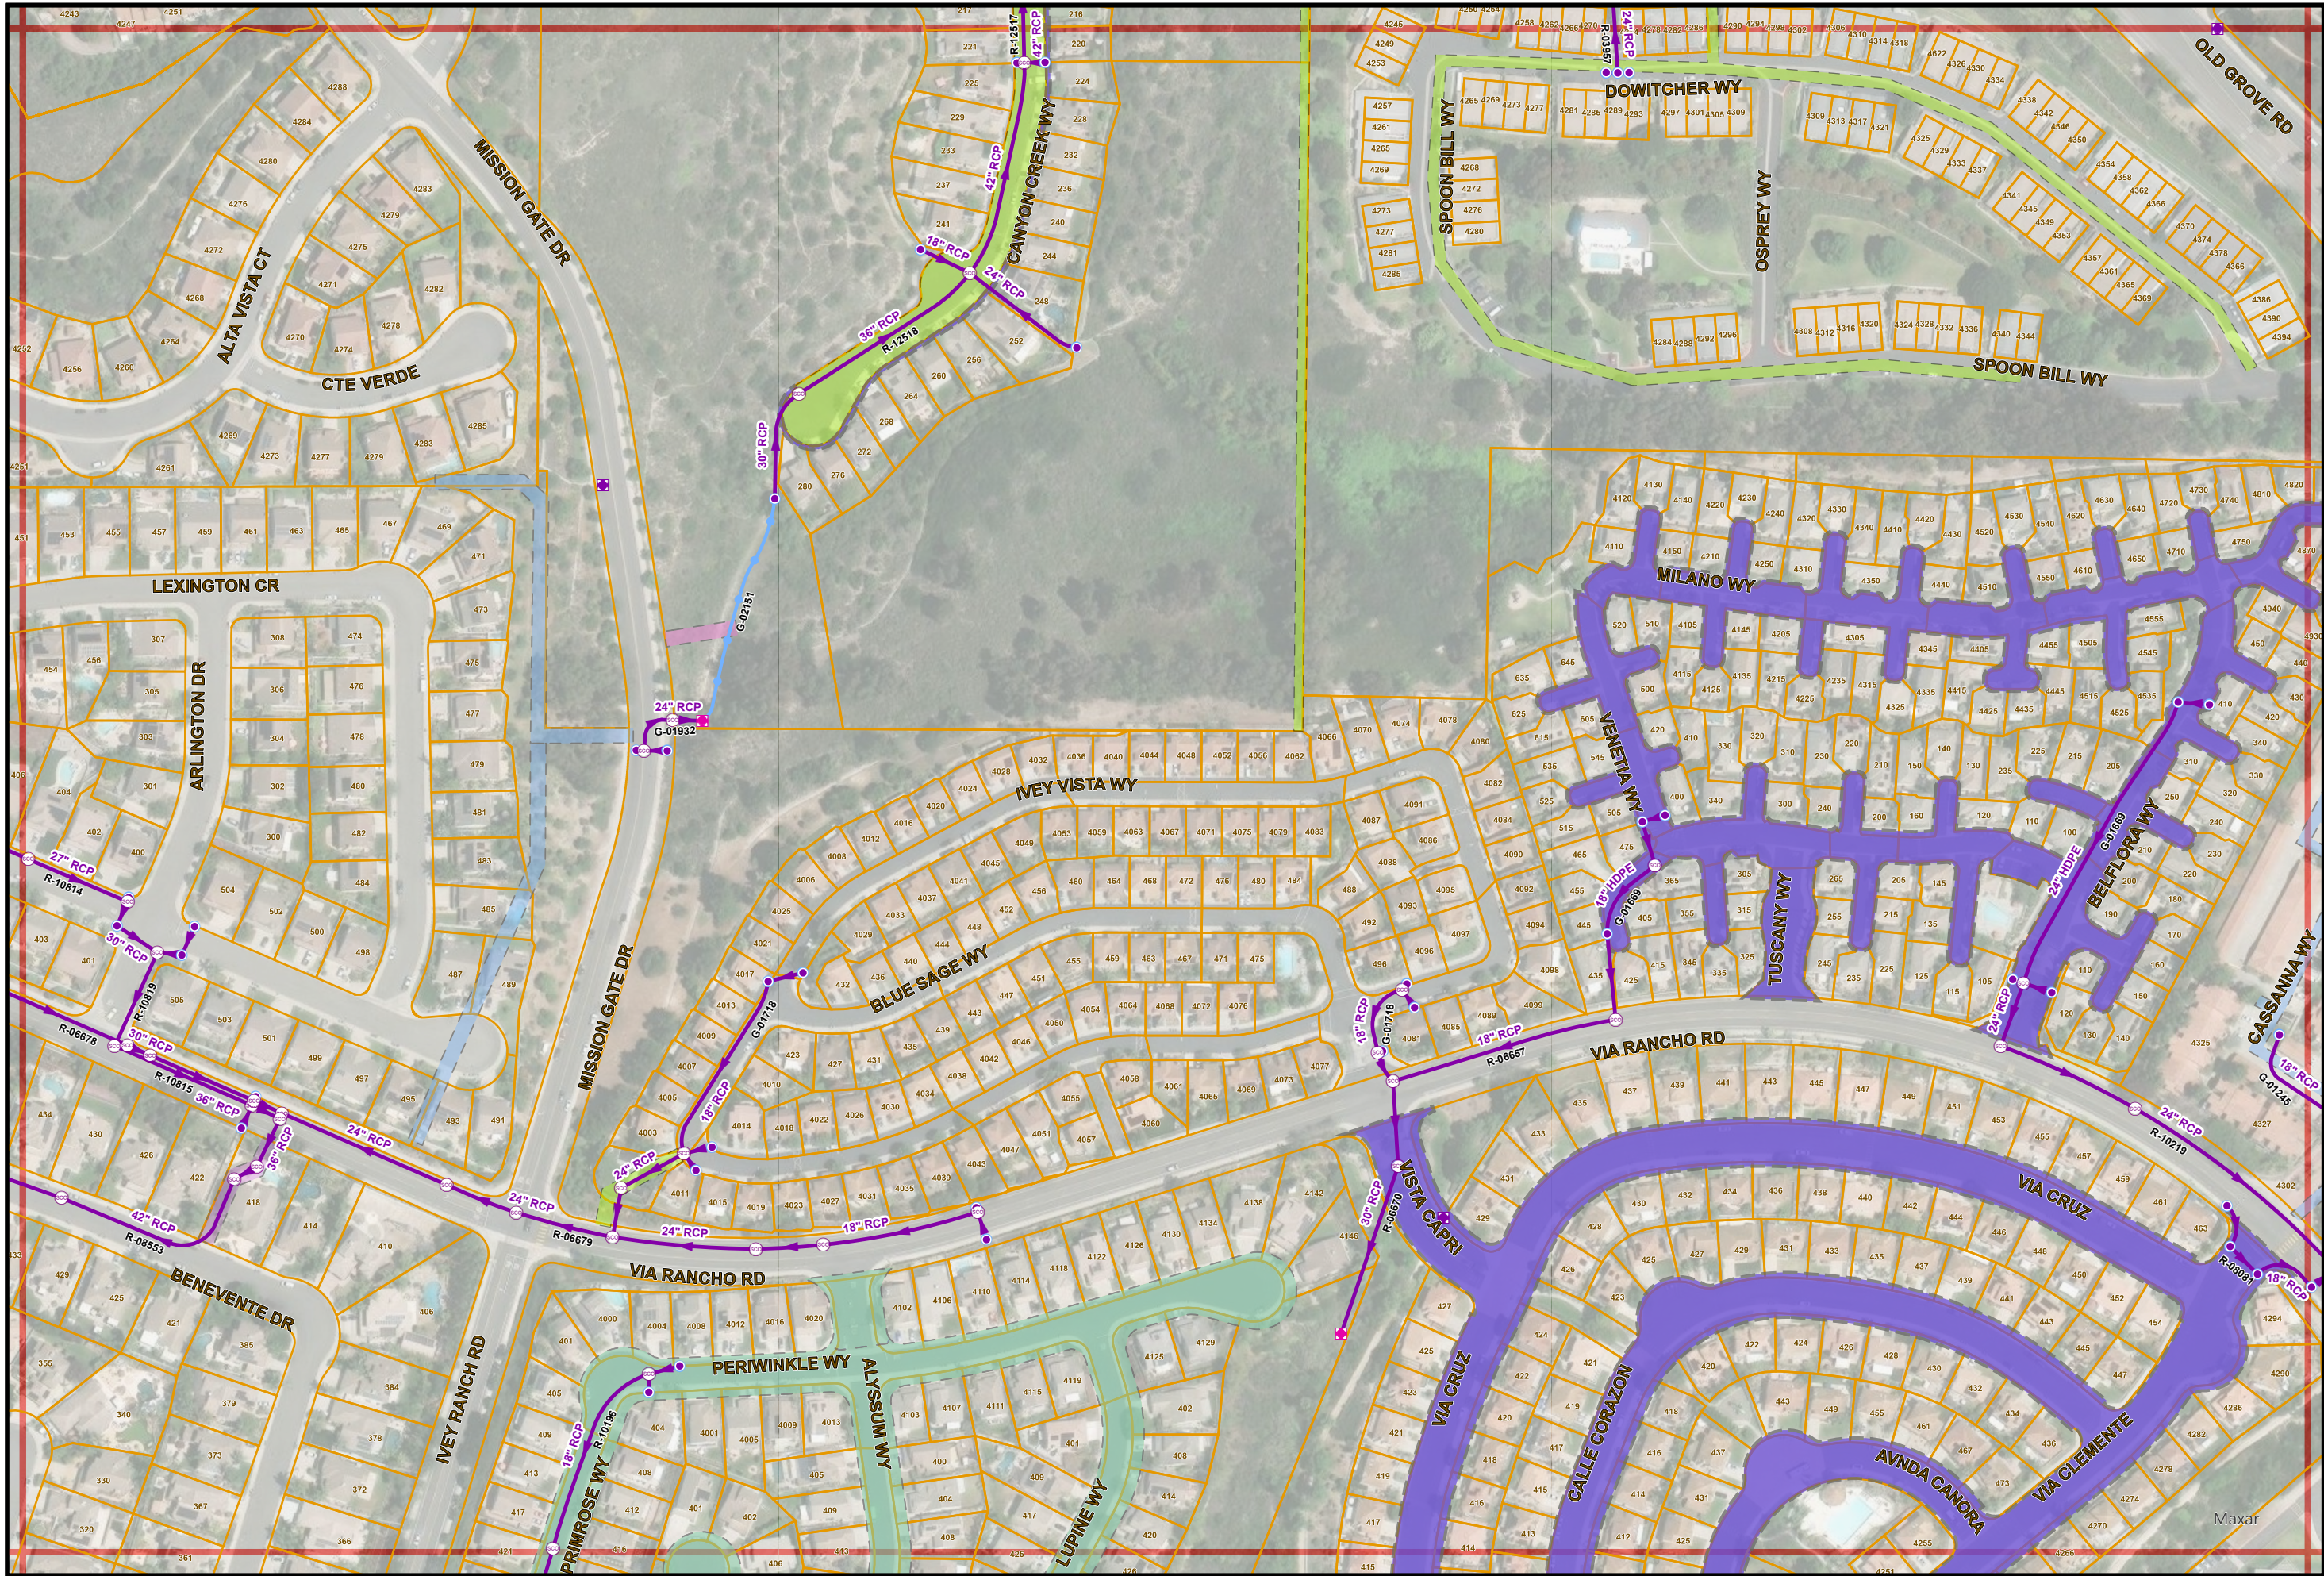

Storm Atlas Map No. L18

PAGE INDEX

K17	L17	M17
K18	L18	M18
K19	L19	M19



1" = 200'

L18