


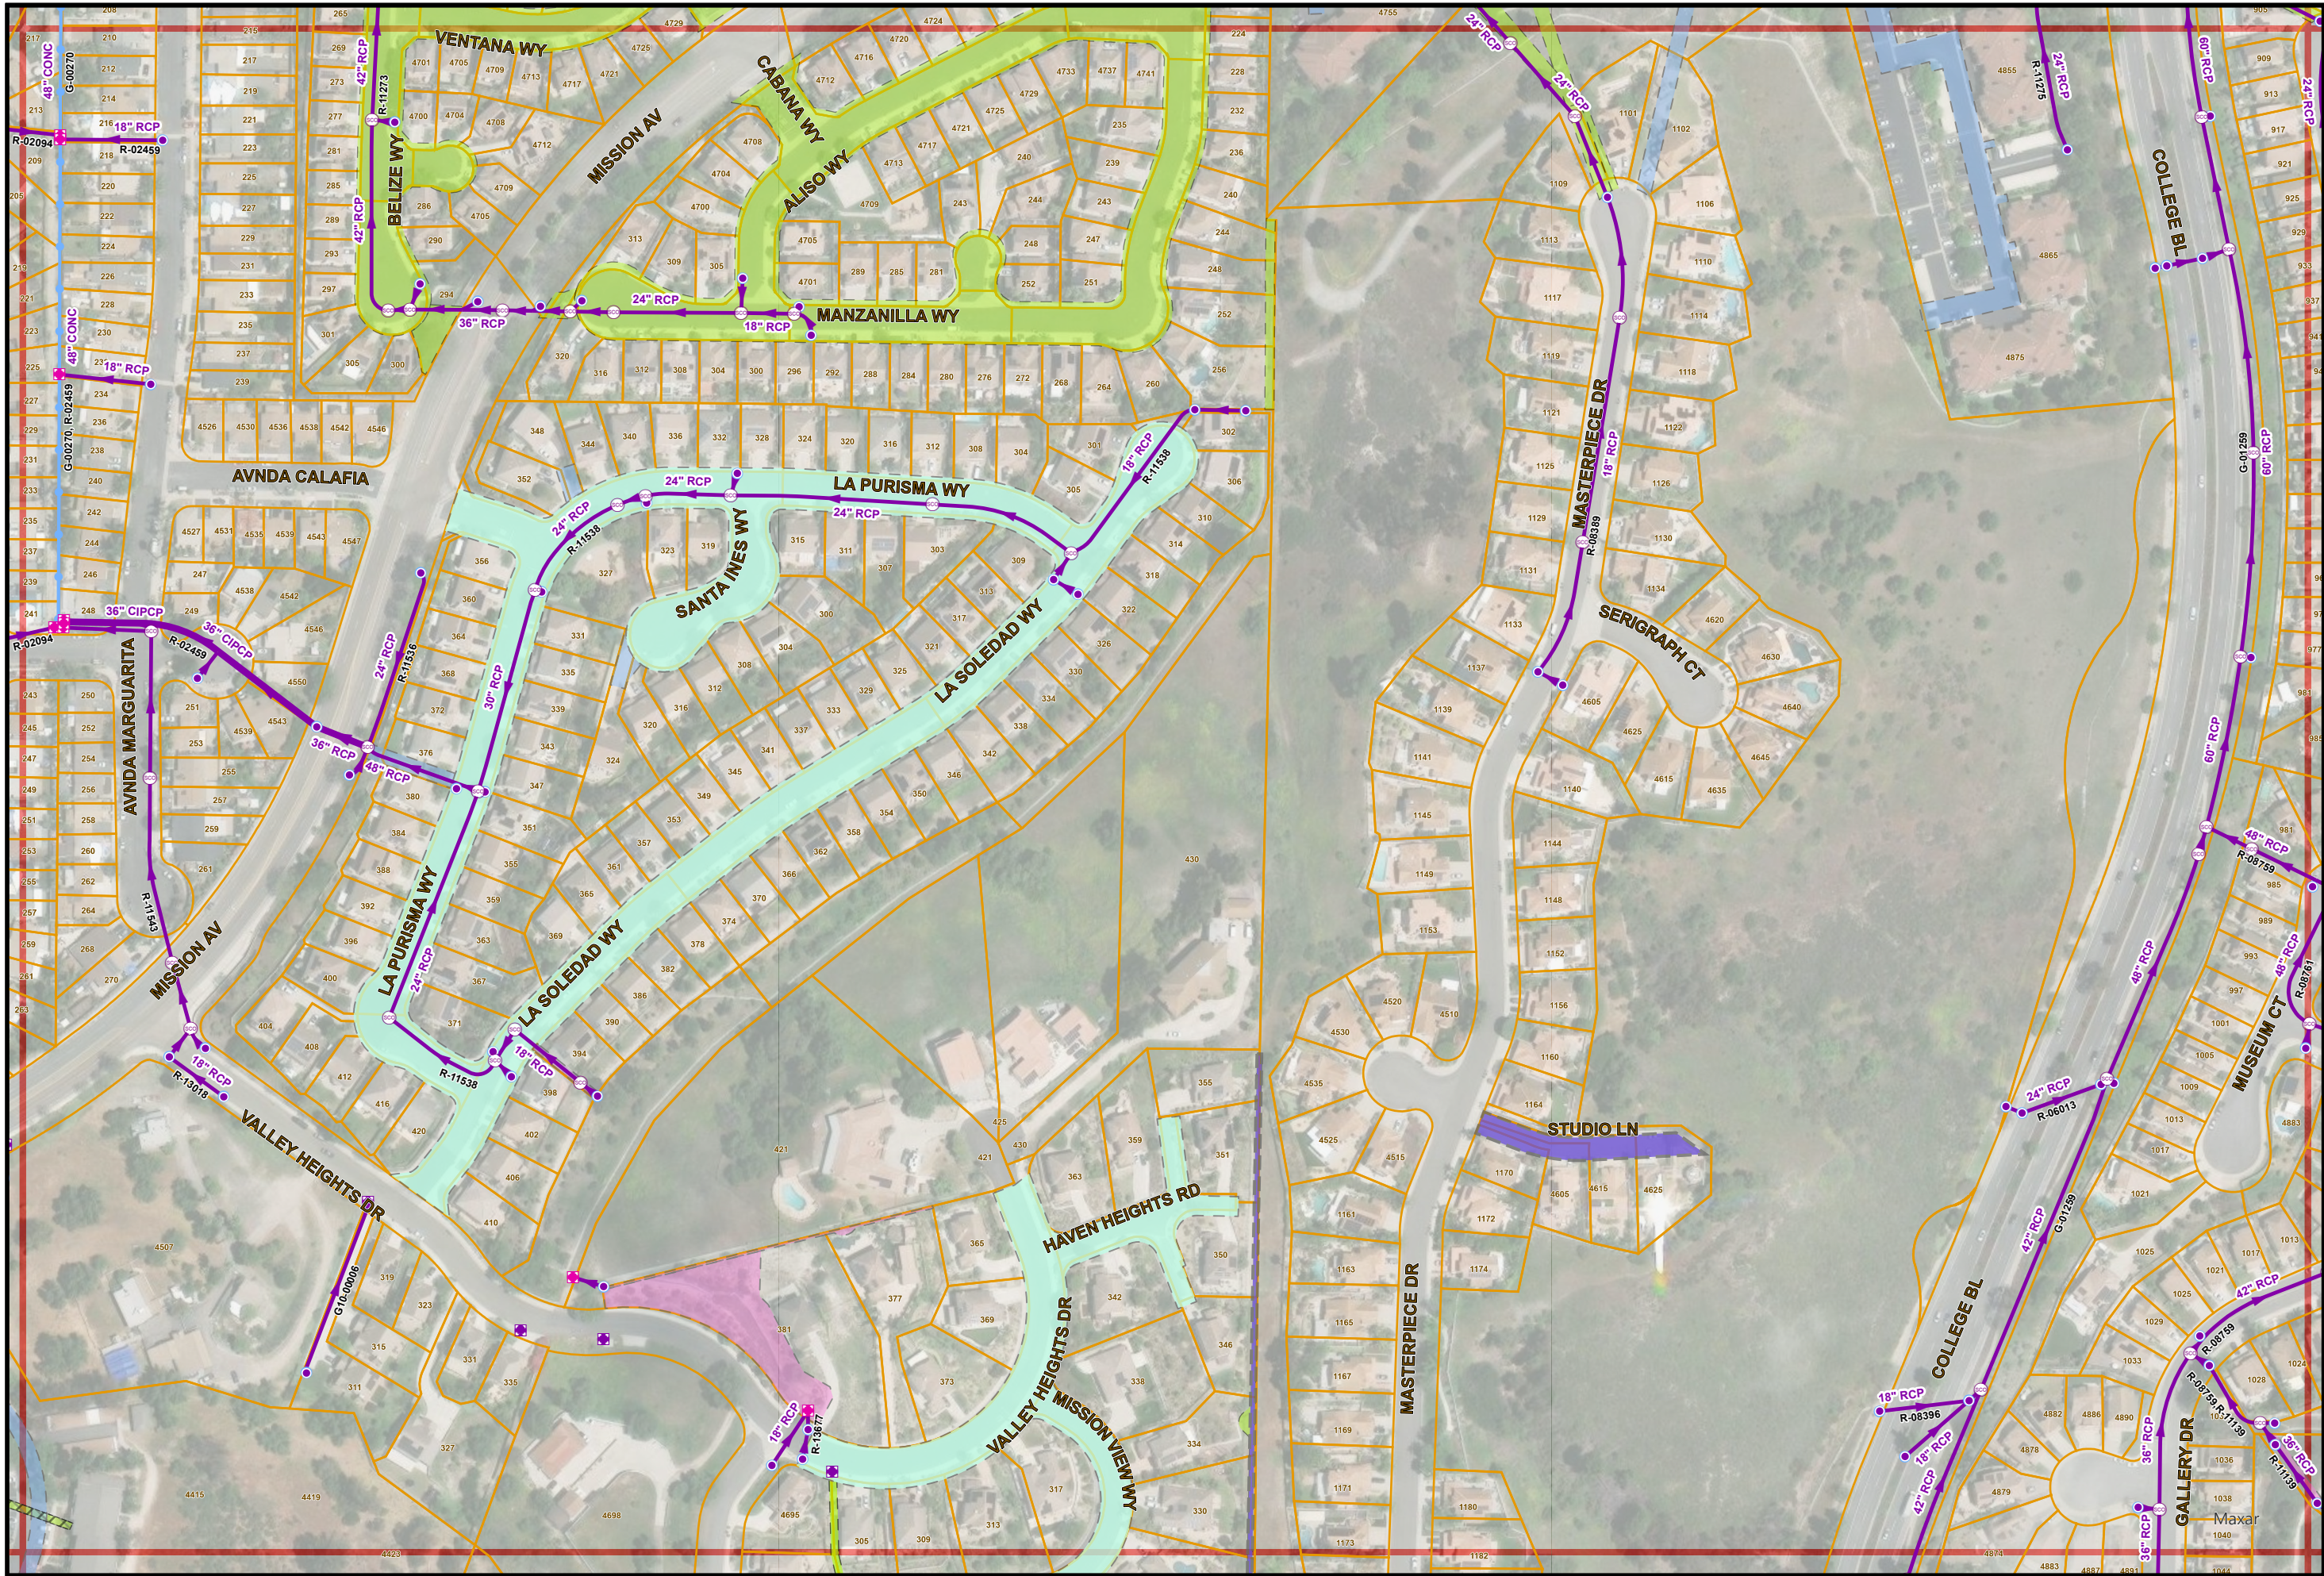

- THIS MAP PREPARED SOLELY FOR ILLUSTRATION PURPOSE &
IS NOT TO BE RELIED UPON FOR ENGINEERING DRAWINGS.
- SOME INFORMATION MAY NOT BE ACCURATE.

Storm Atlas Map No. M16

PAGE INDEX

L15	M15	N15
L16	M16	N16
L17	M17	N17



1" = 200'

M16