


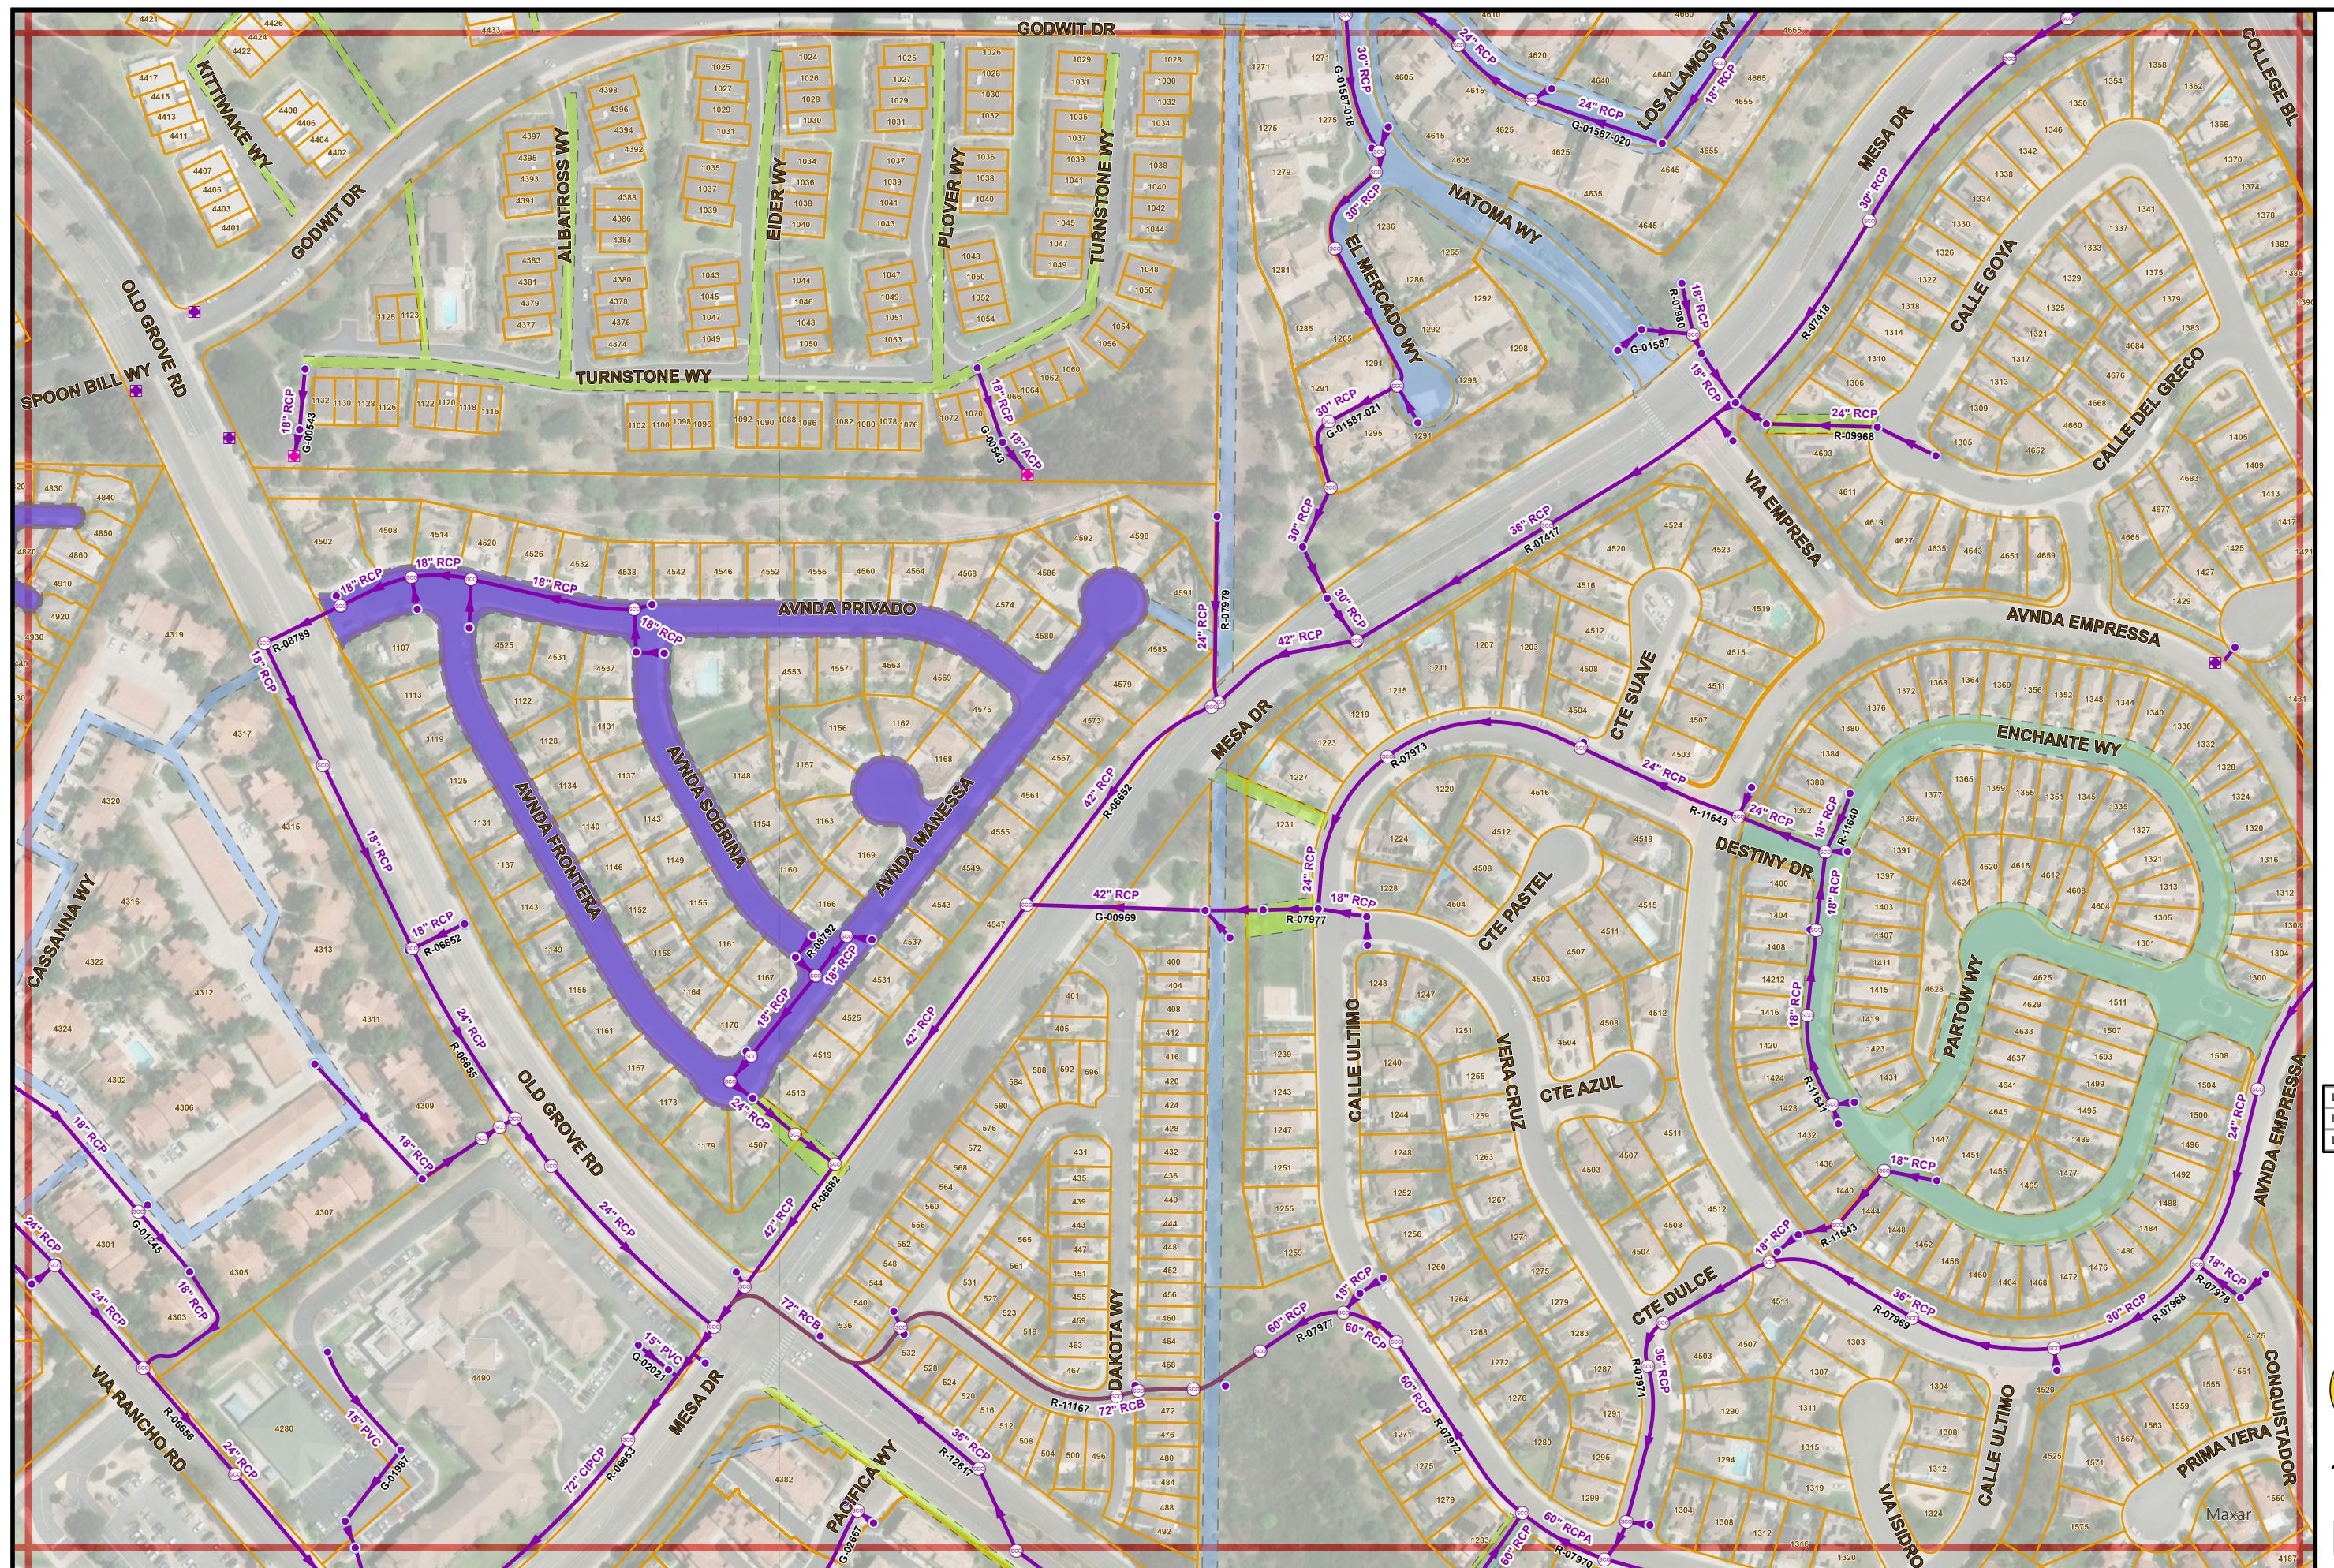

28/2025

- THIS MAP PREPARED SOLELY FOR ILLUSTRATION PURPOSE & IS NOT TO BE RELIED UPON FOR ENGINEERING DRAWINGS.
- SOME INFORMATION MAY NOT BE ACCURATE.

Storm Atlas Map No. M18

PAGE INDEX		
L17	M17	N17
L18	M18	N18
L19	M19	N19



" = 200'

M18