


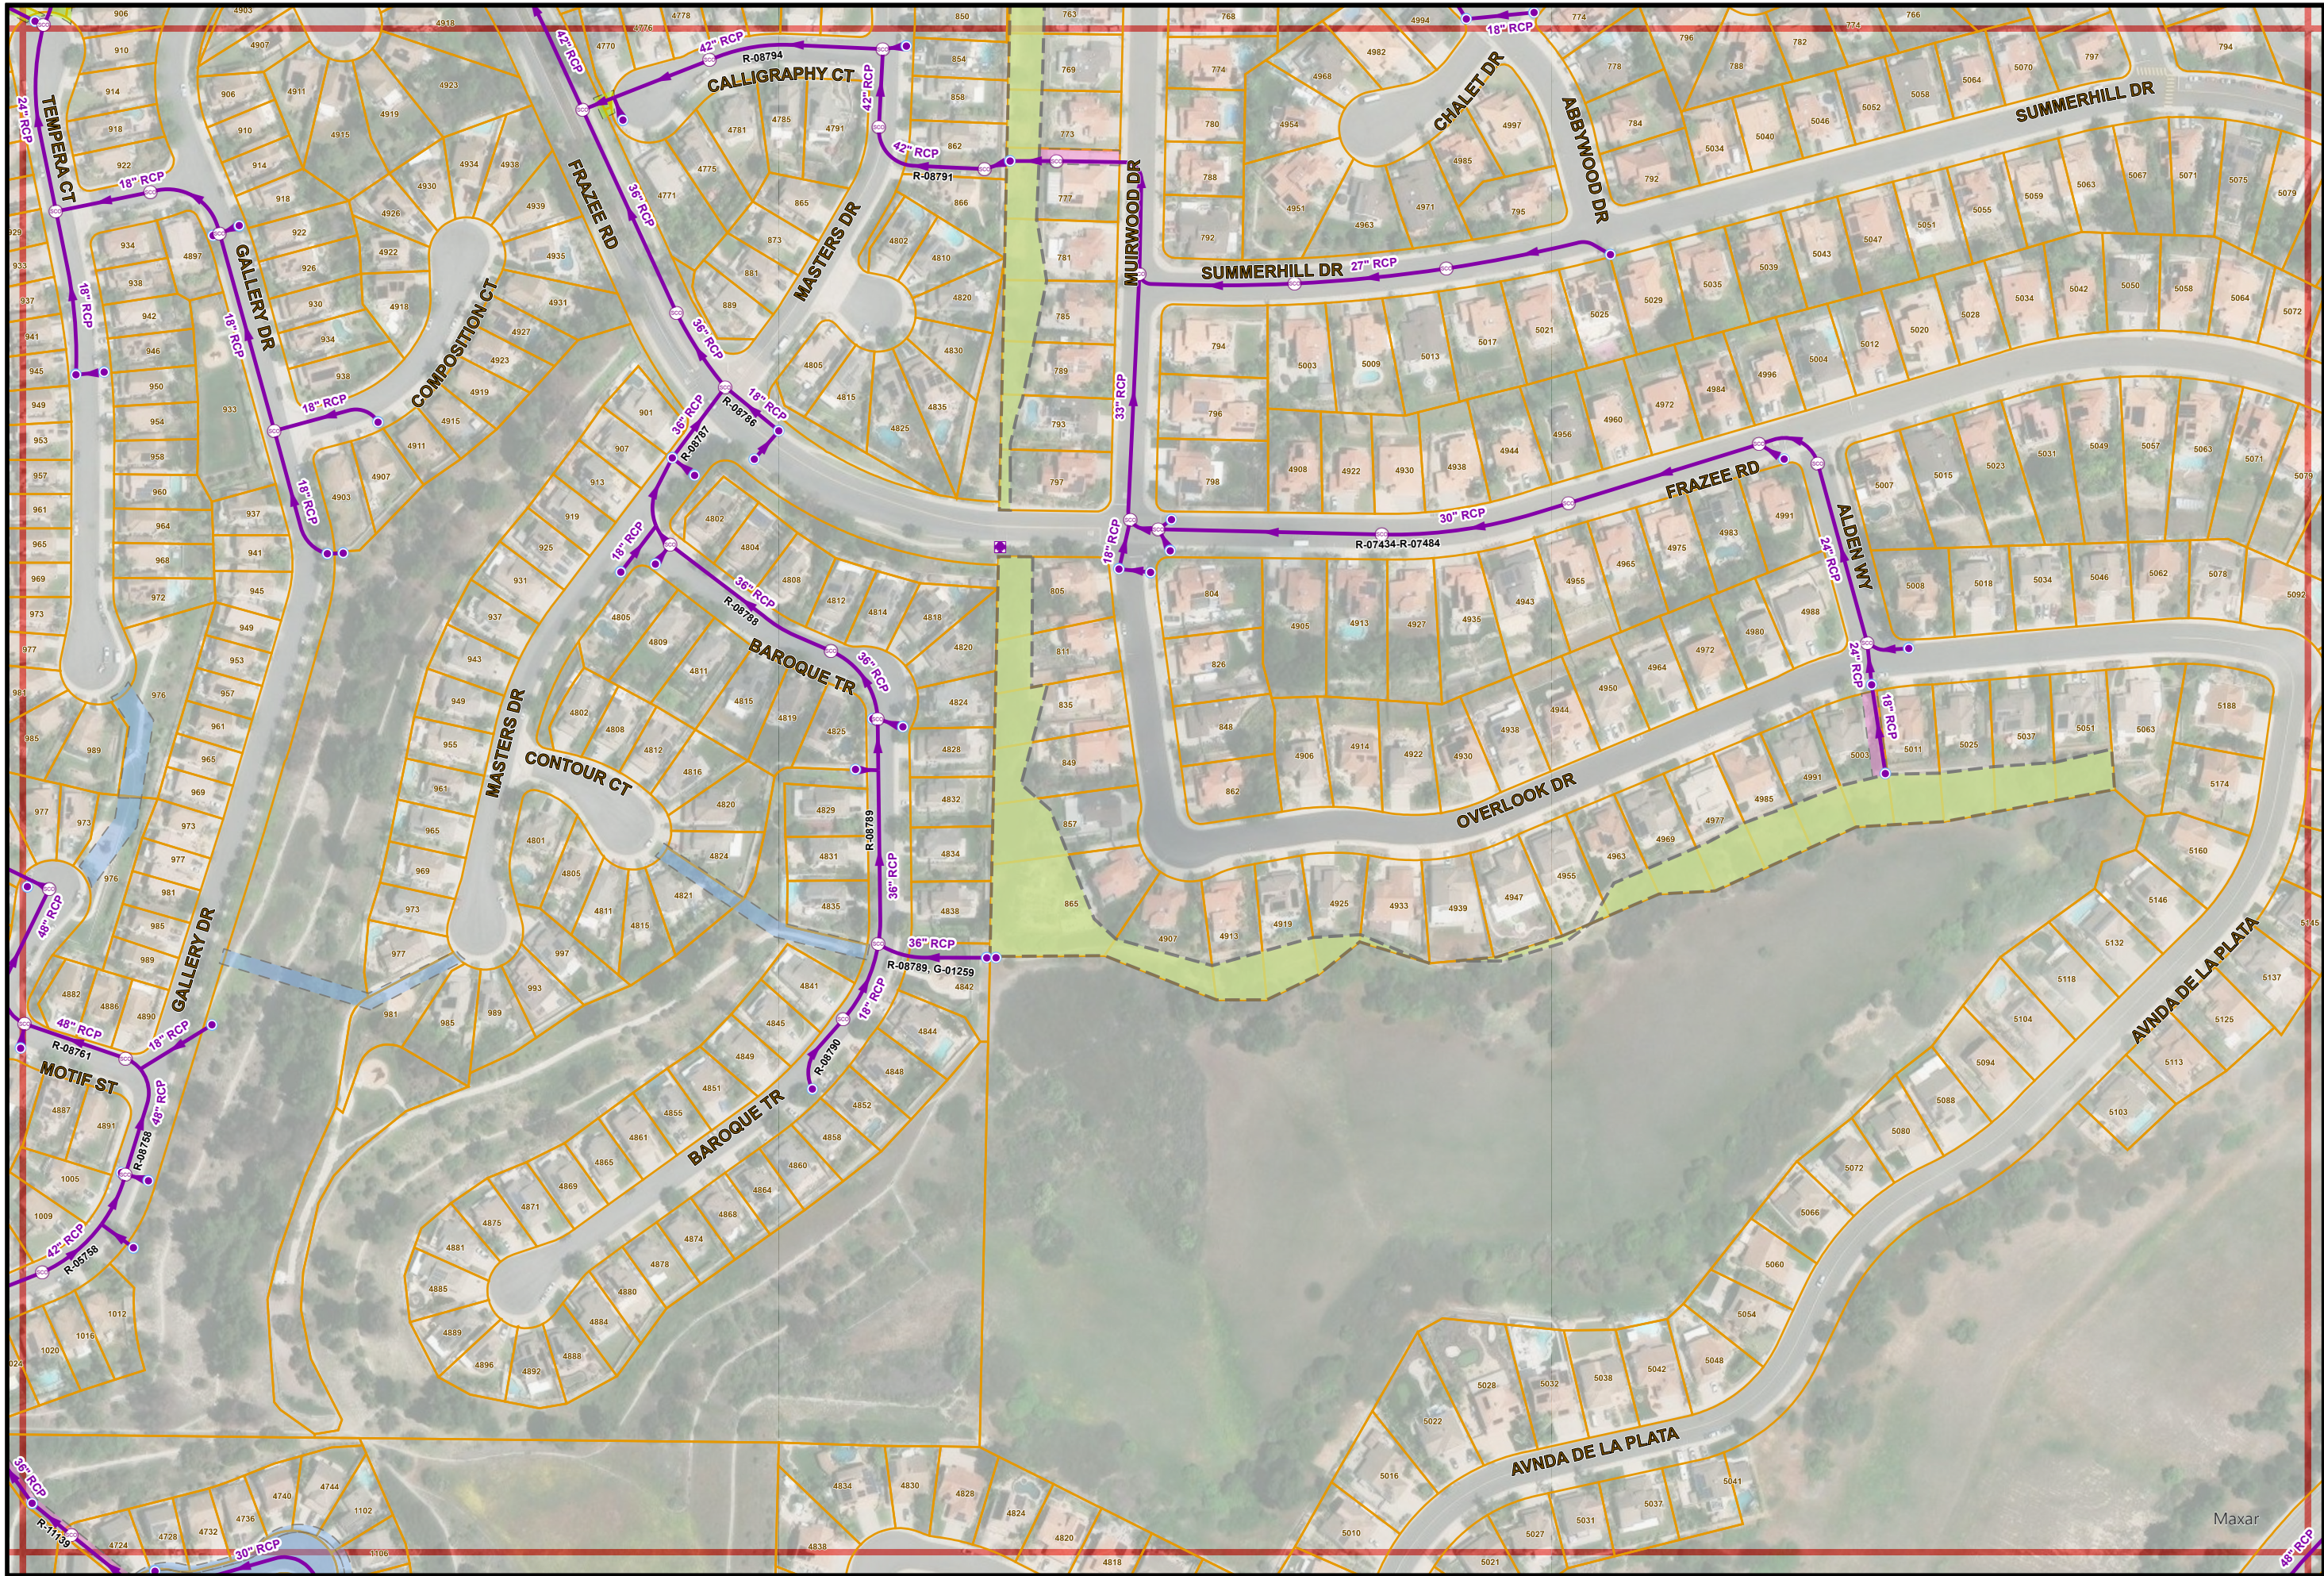

7/28/2025

- THIS MAP PREPARED SOLELY FOR ILLUSTRATION PURPOSE &
IS NOT TO BE RELIED UPON FOR ENGINEERING DRAWINGS.
- SOME INFORMATION MAY NOT BE ACCURATE.

Storm Atlas Map No. N16

PAGE INDEX

M15	N15	O15
M16	N16	O16
M17	N17	O17



1" = 200'

N16