


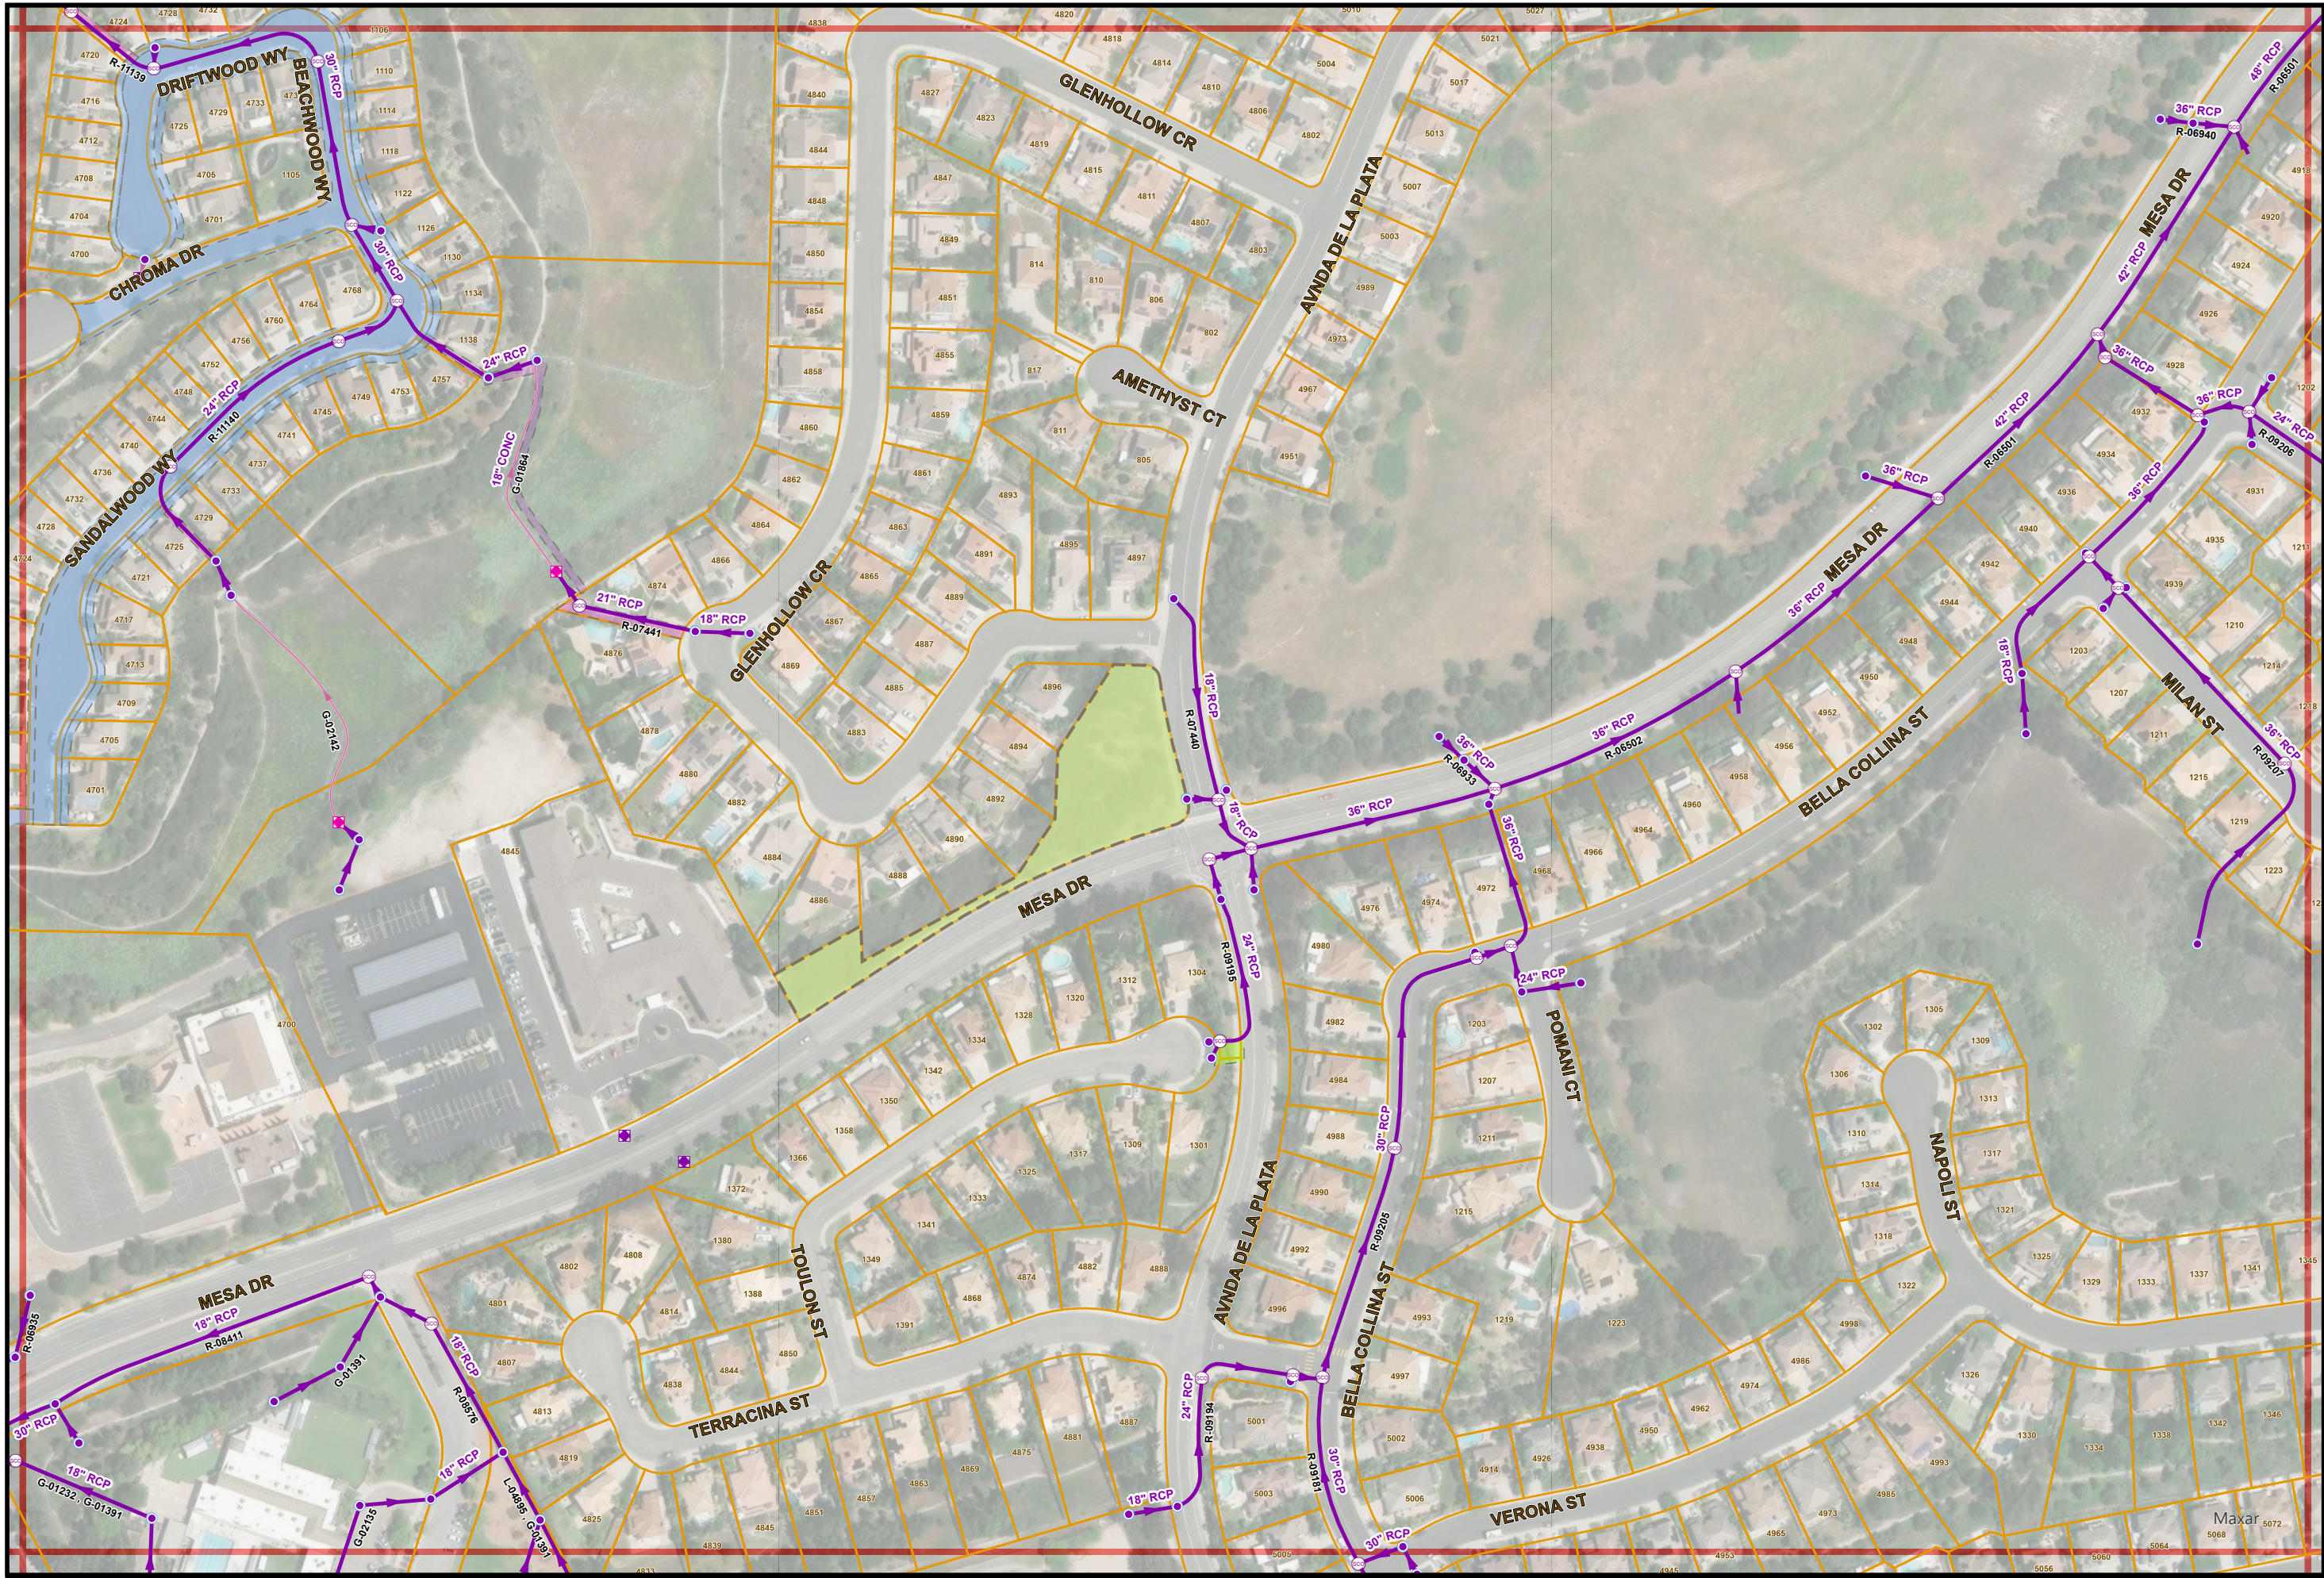

7/28/2025

- THIS MAP PREPARED SOLELY FOR ILLUSTRATION PURPOSE &
- IS NOT TO BE RELIED UPON FOR ENGINEERING DRAWINGS.
- SOME INFORMATION MAY NOT BE ACCURATE.

Storm Atlas Map No. N17

PAGE INDEX

M16	N16	O16
M17	N17	O17
M18	N18	O18



1" = 200'

N17