


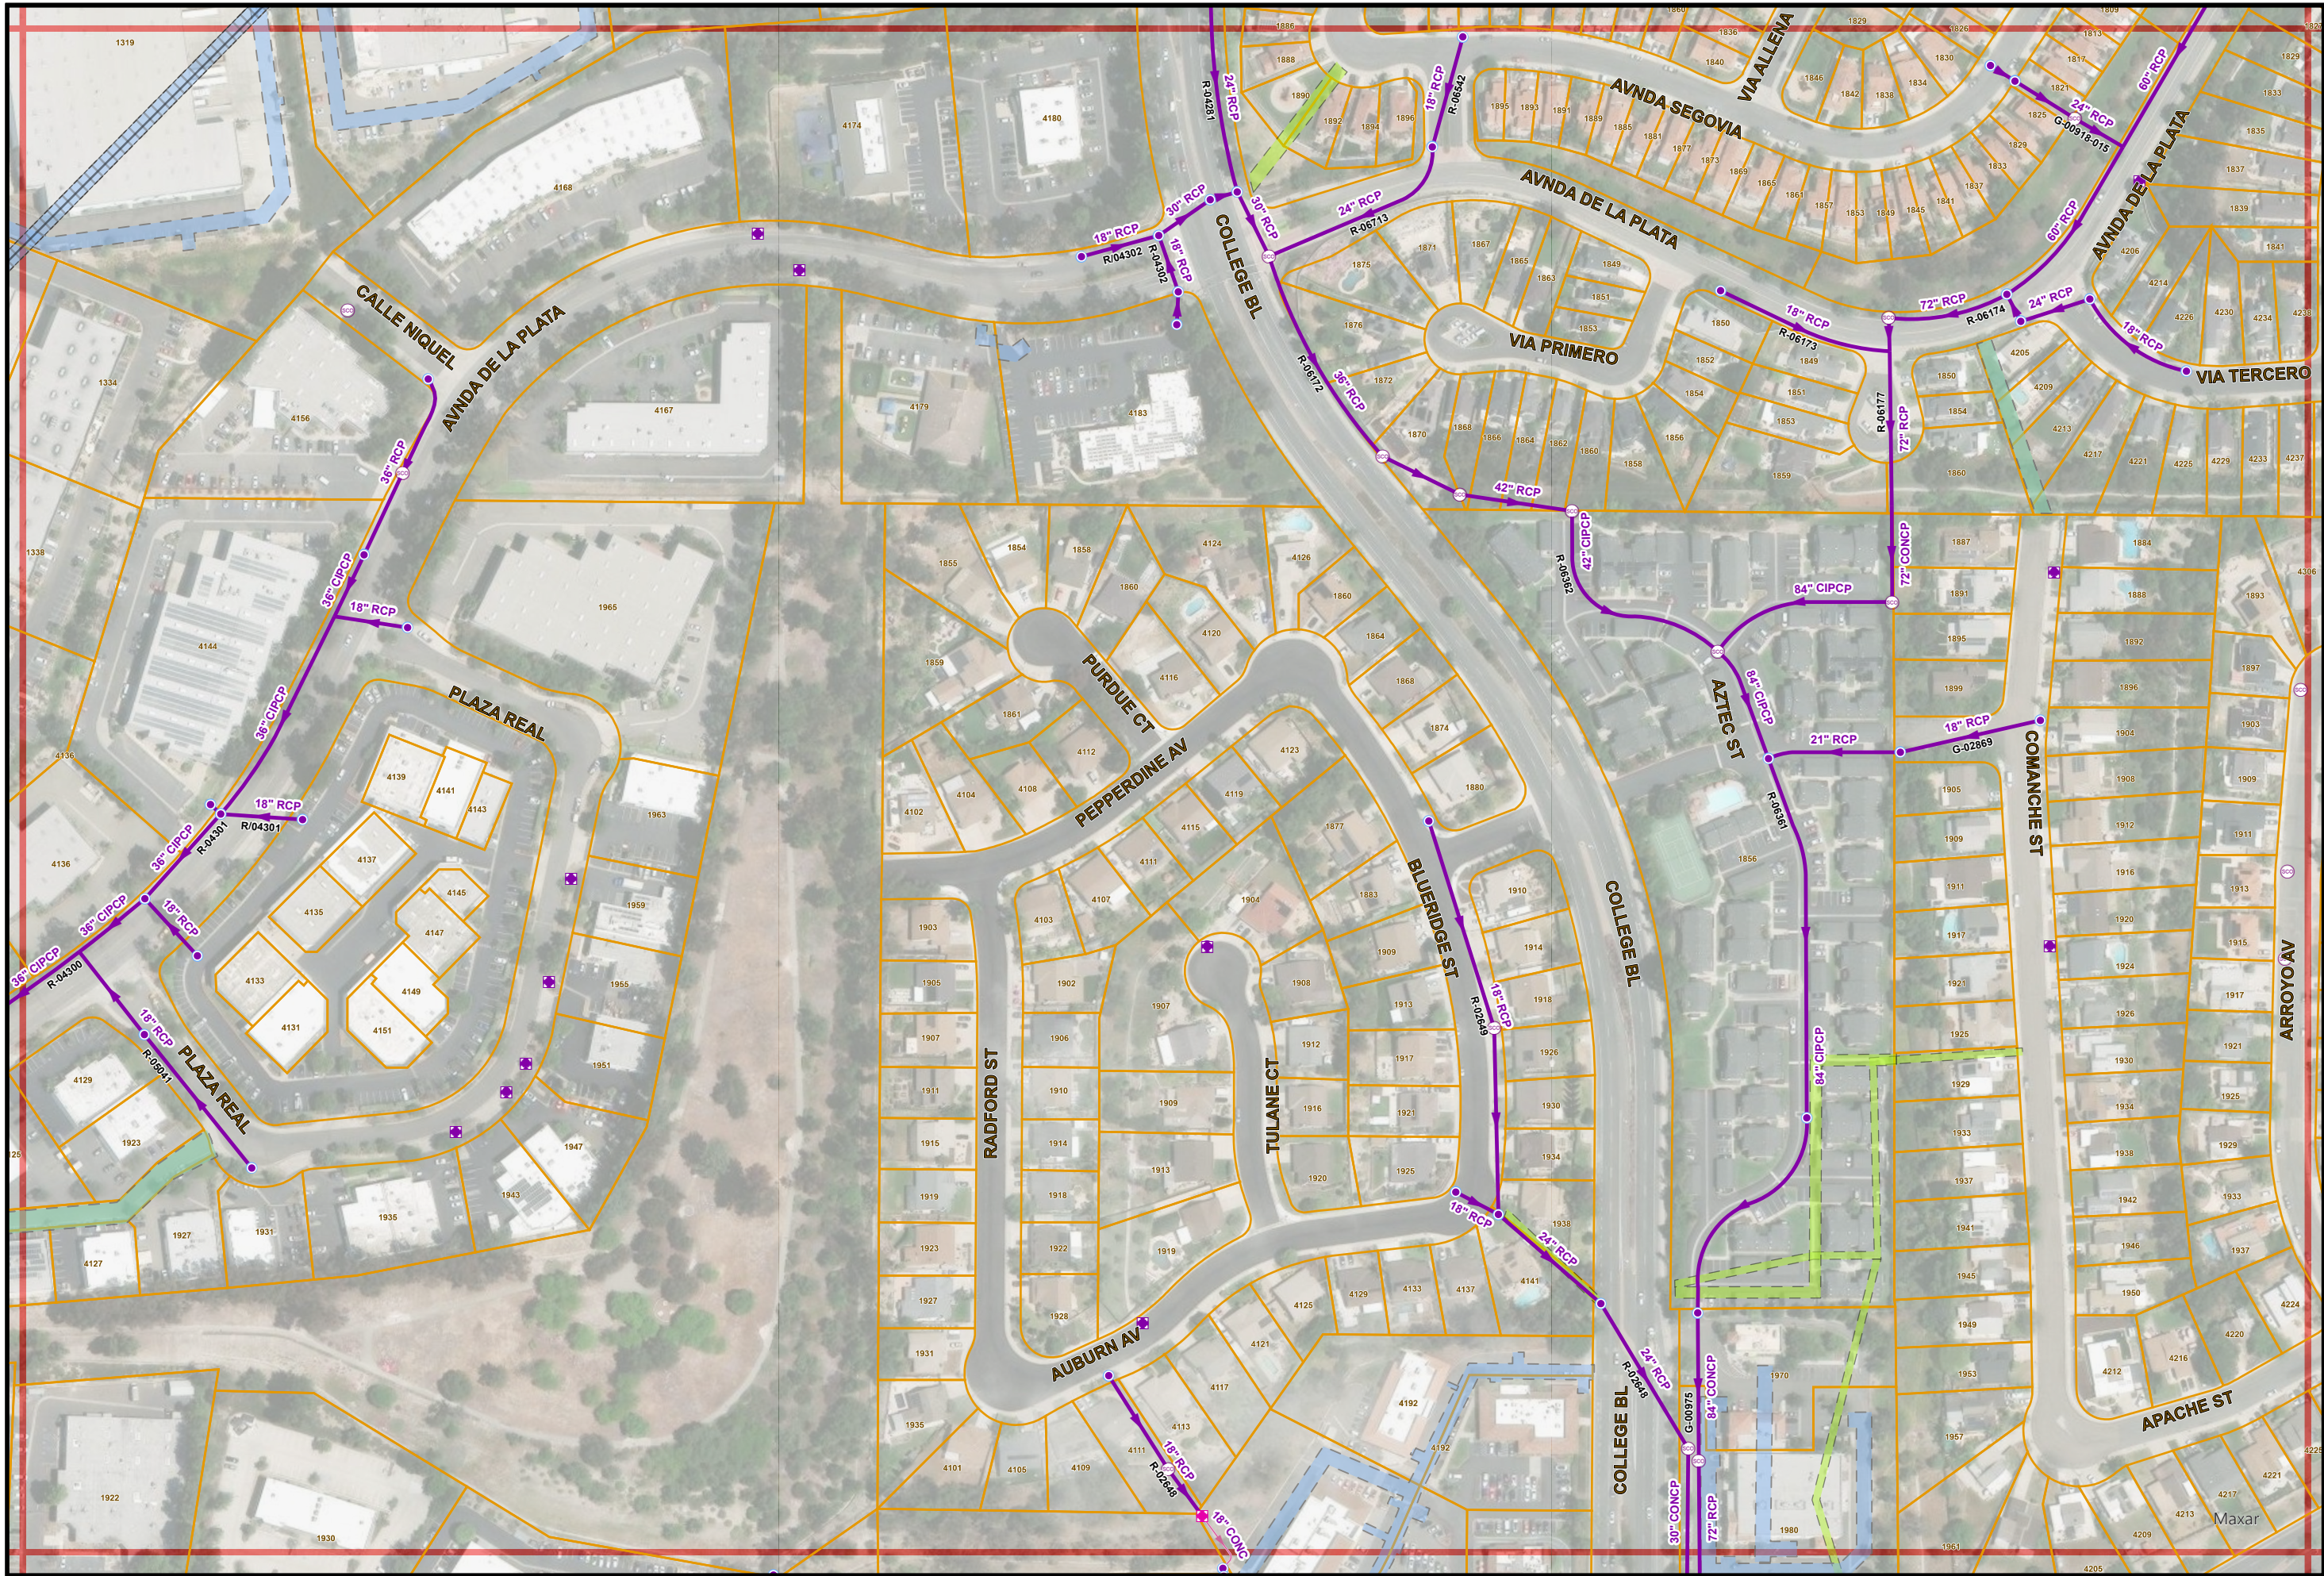

7/28/2025

- THIS MAP PREPARED SOLELY FOR ILLUSTRATION PURPOSE &
IS NOT TO BE RELIED UPON FOR ENGINEERING DRAWINGS.
- SOME INFORMATION MAY NOT BE ACCURATE.

Storm Atlas Map No. N20

PAGE INDEX

M19	N19	O19
M20	N20	O20
M21	N21	O21



1" = 200'

N20