


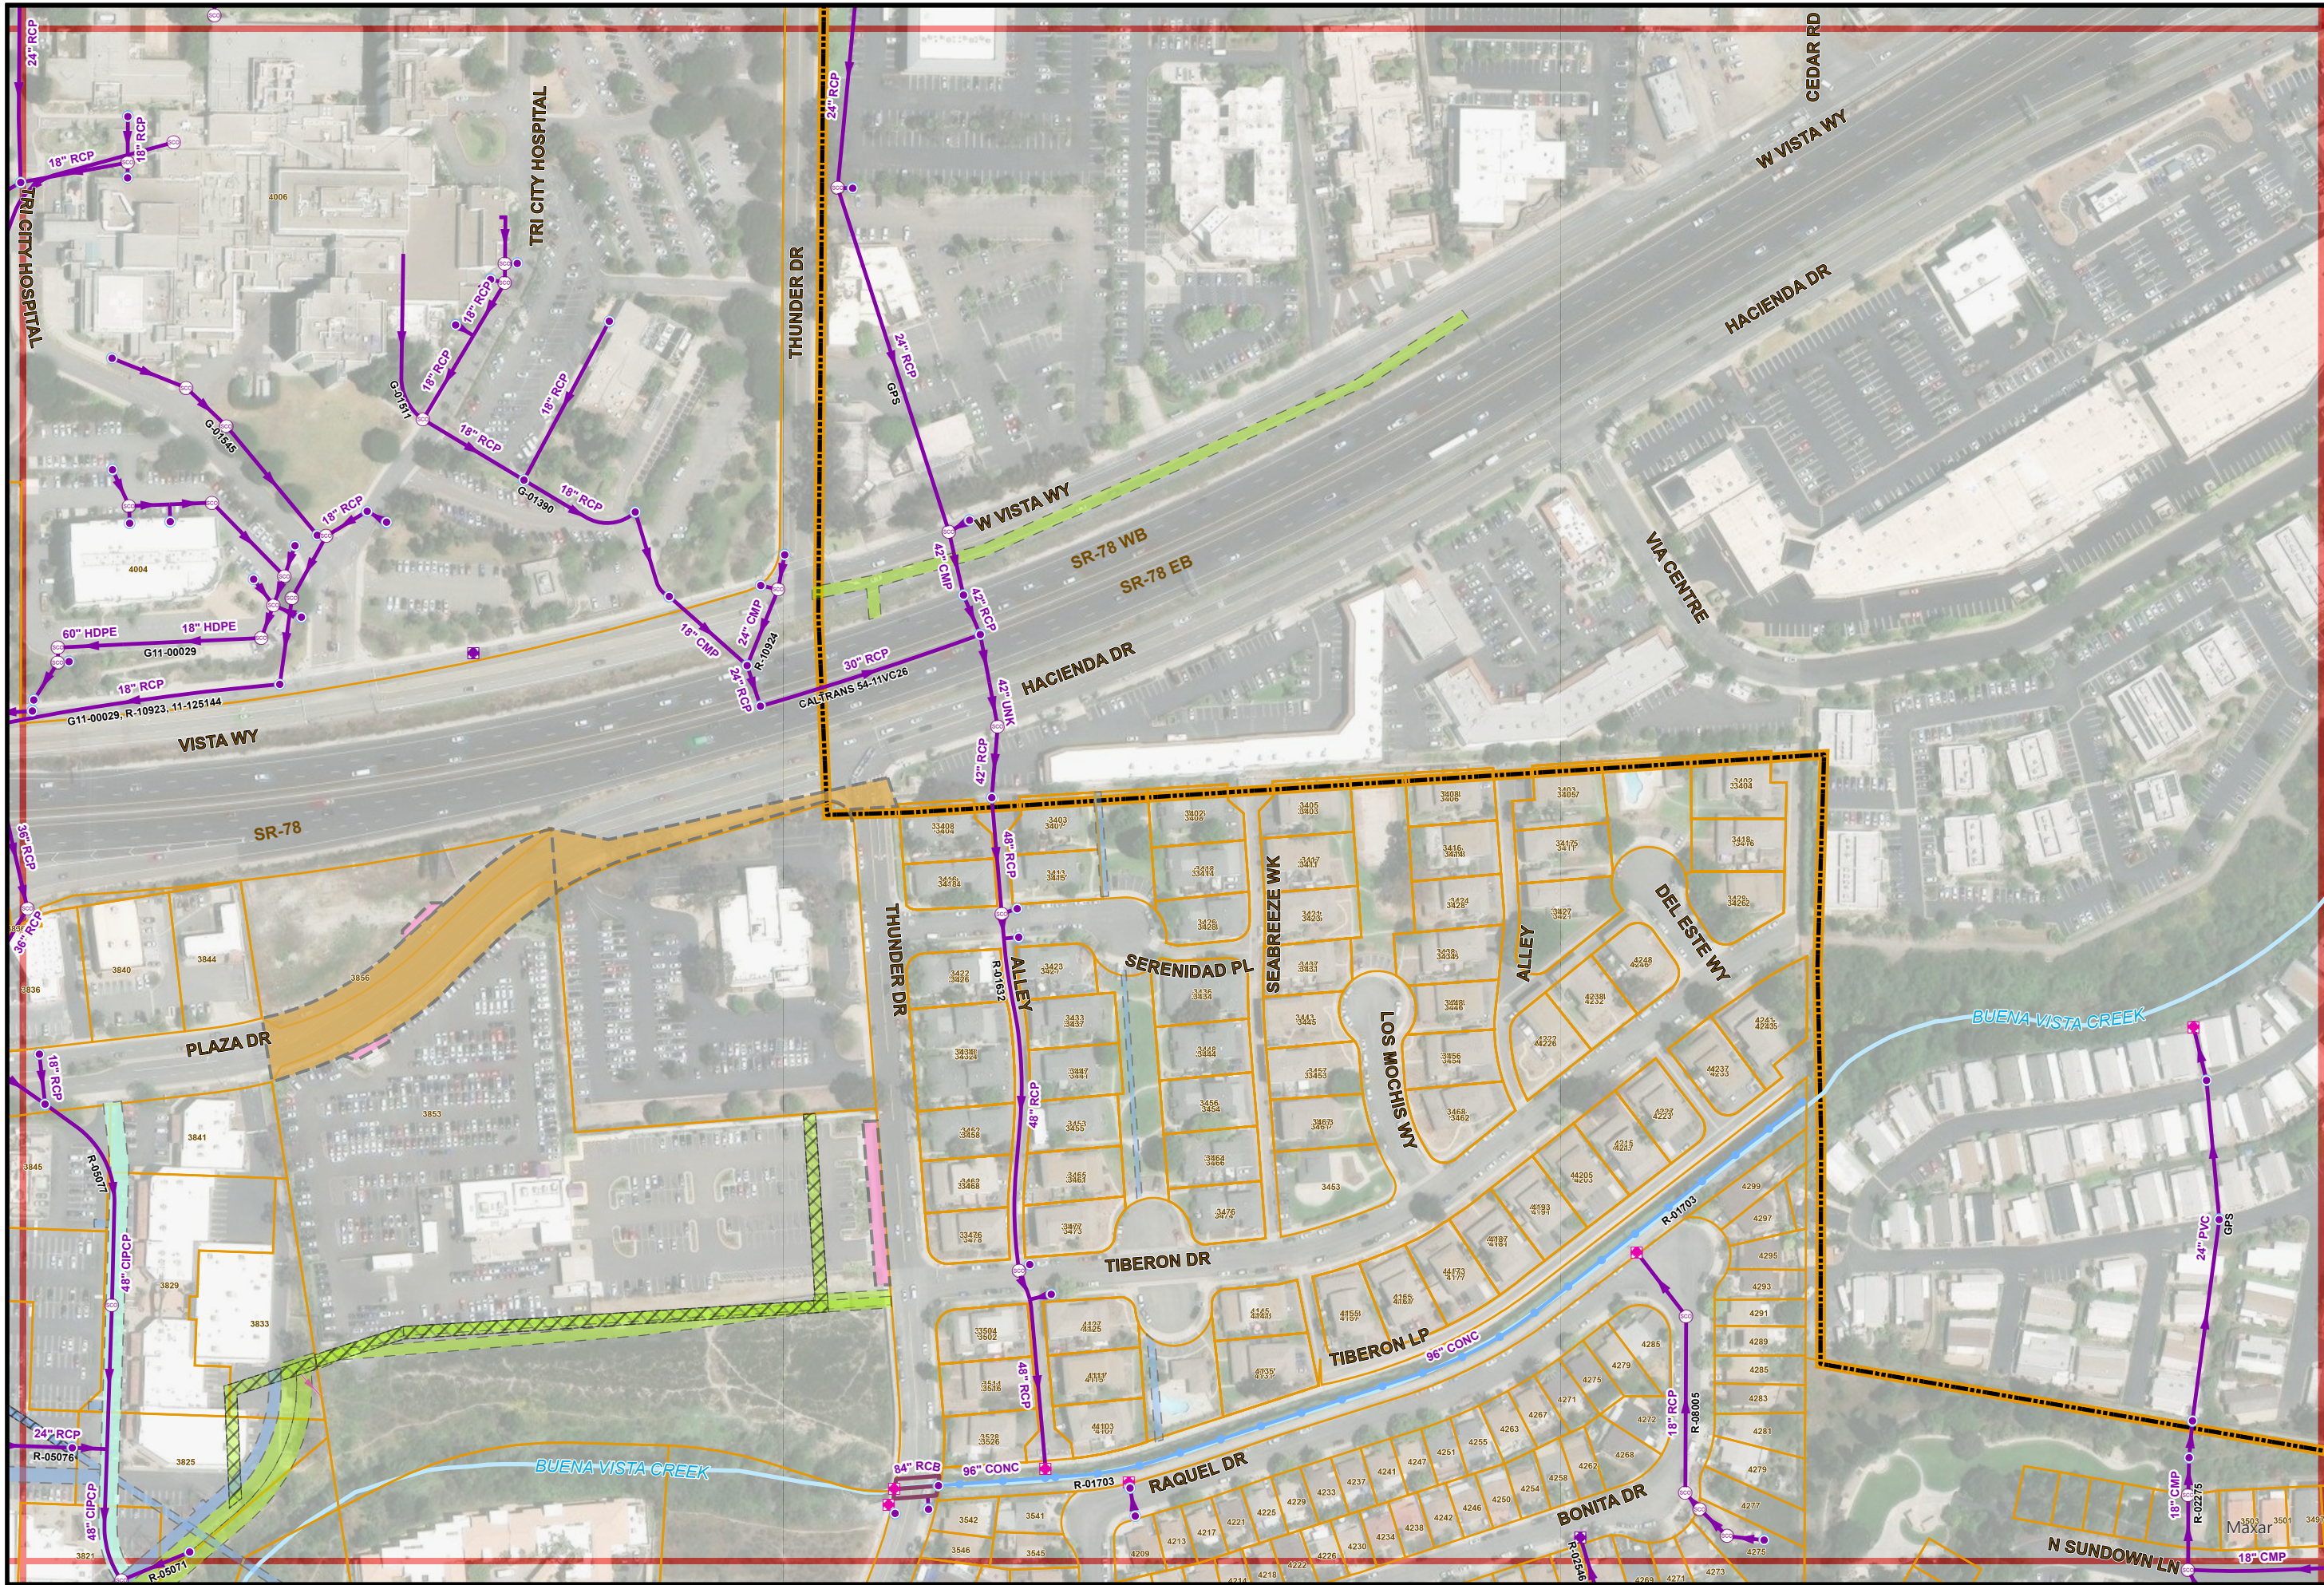

Storm Atlas Map No. N25

PAGE INDEX

M24	N24
M25	O25
M26	O26



1" = 200'

N25