


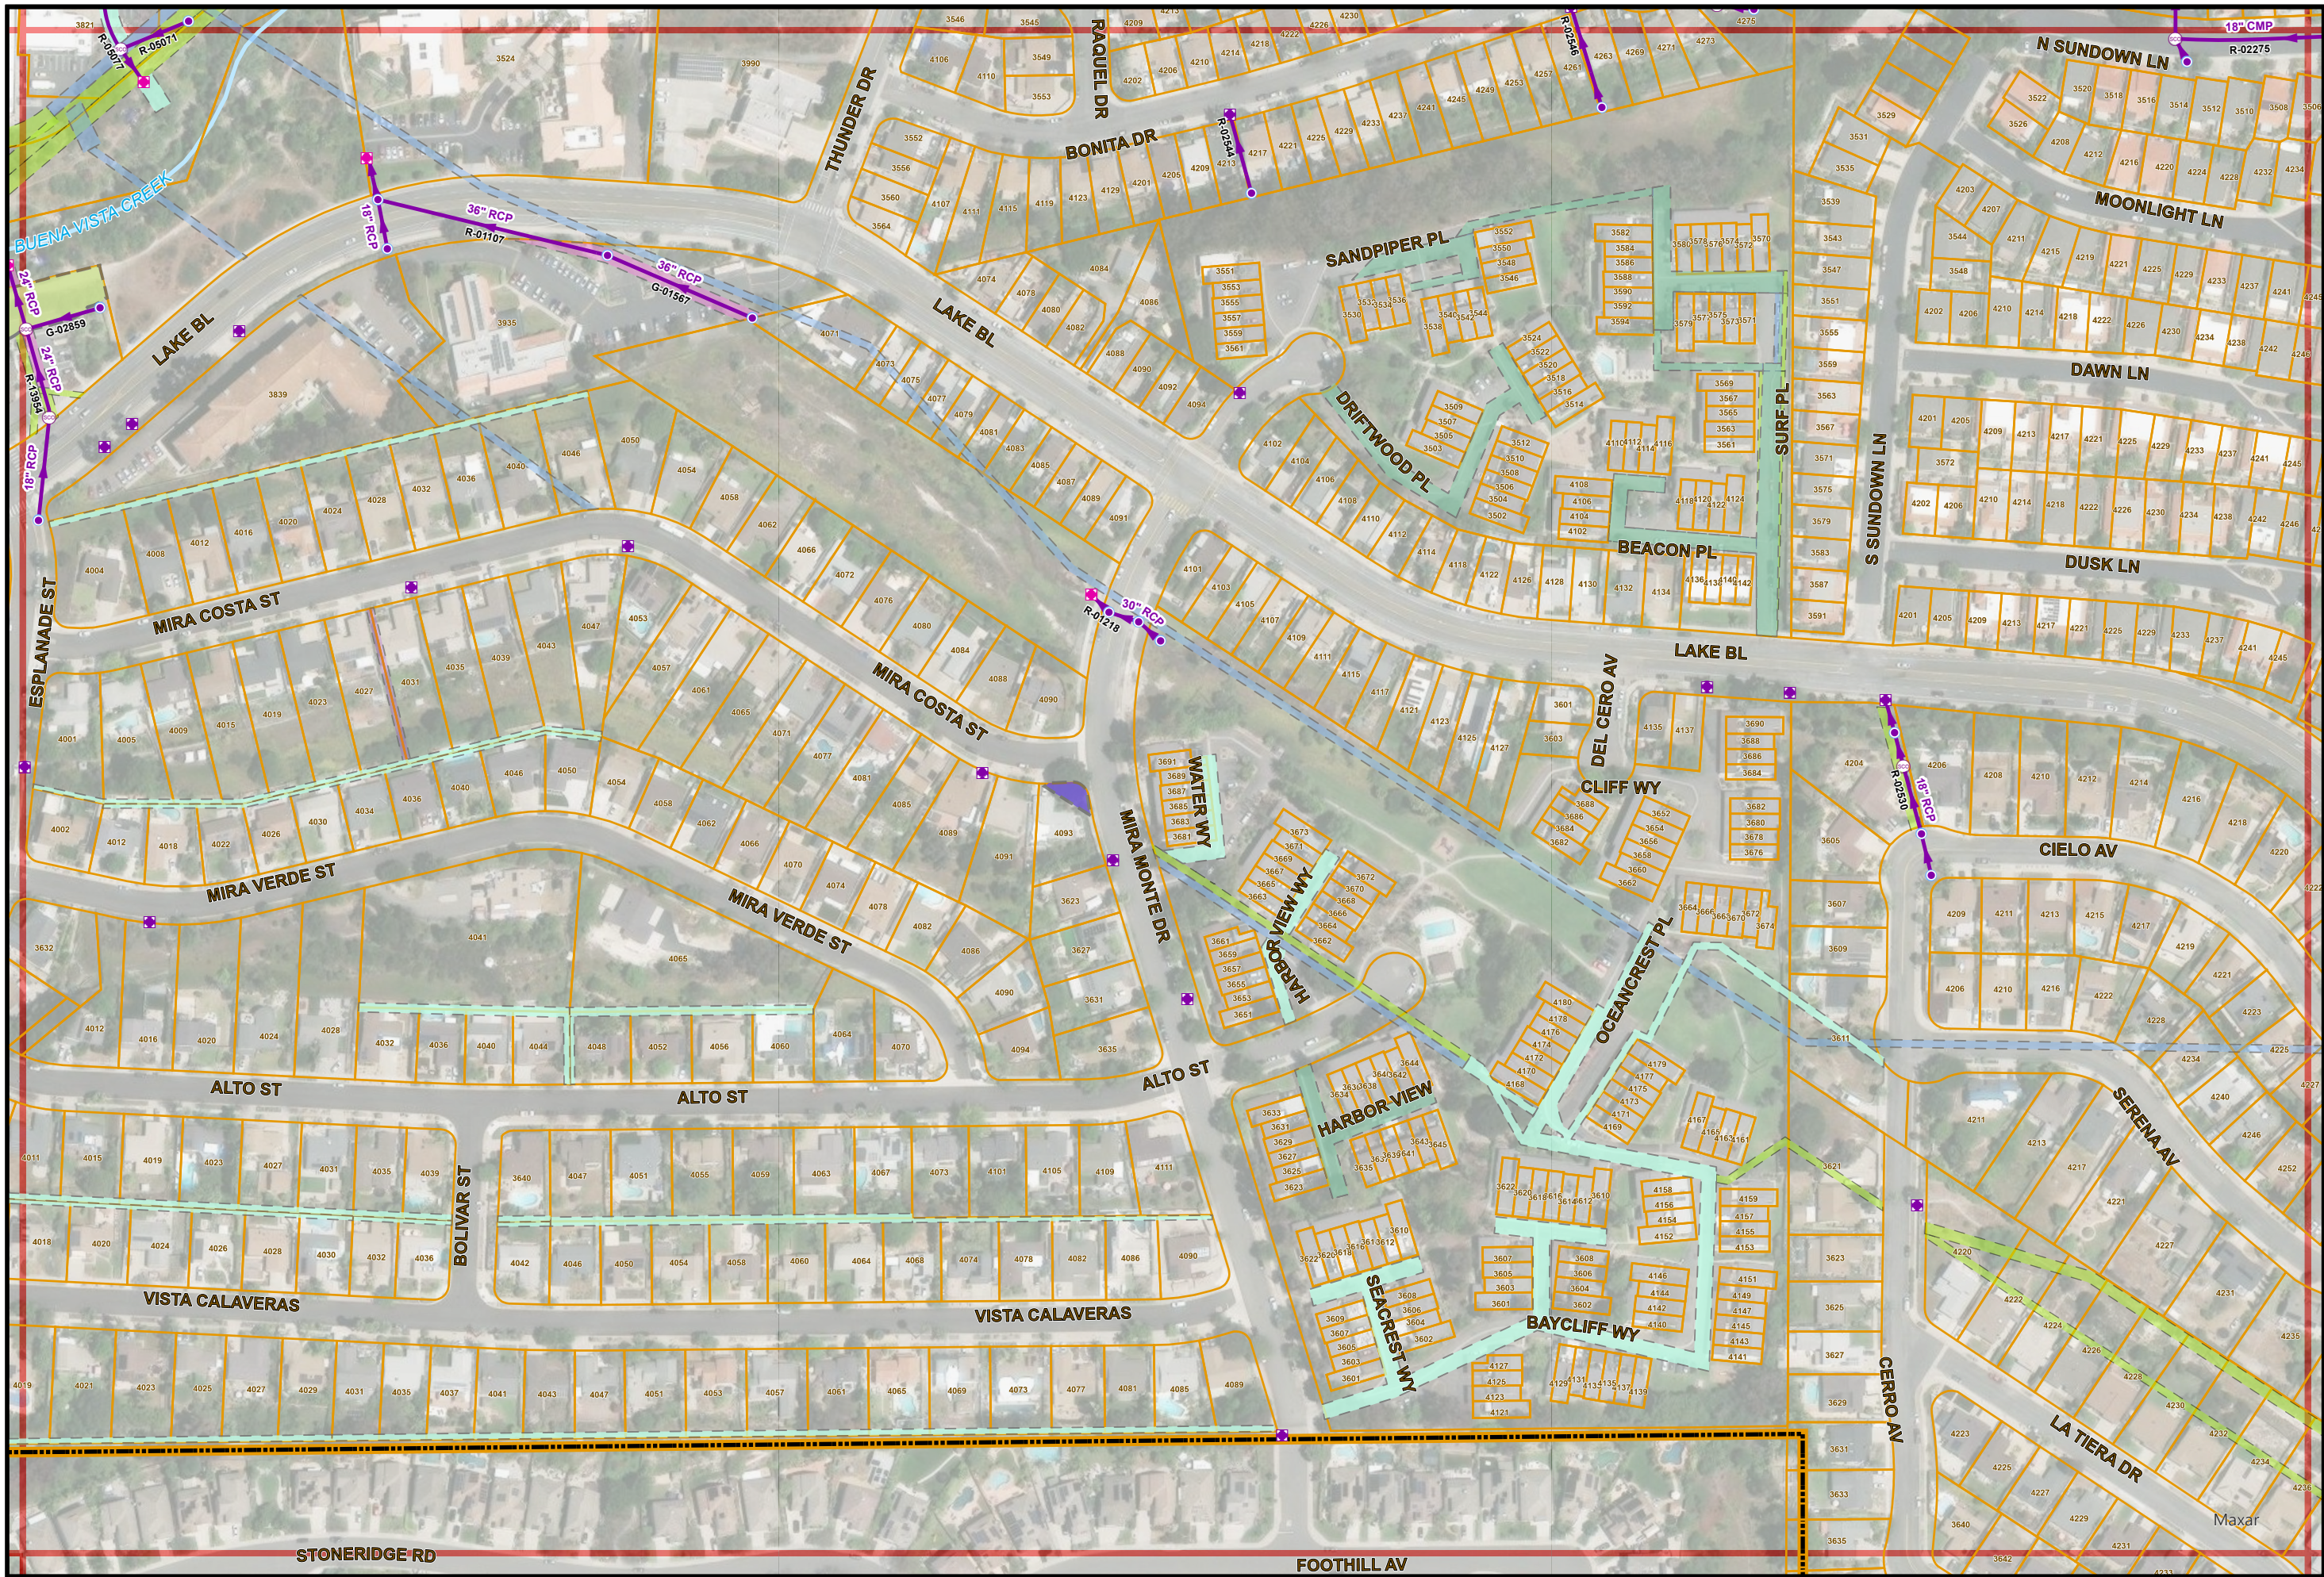

7/28/2025

- THIS MAP PREPARED SOLELY FOR ILLUSTRATION PURPOSE &
IS NOT TO BE RELIED UPON FOR ENGINEERING DRAWINGS.
- SOME INFORMATION MAY NOT BE ACCURATE.

Storm Atlas Map No. N26

PAGE INDEX

M25	N25	O25
M26	N26	O26
N27	O27	



1" = 200'

N26