


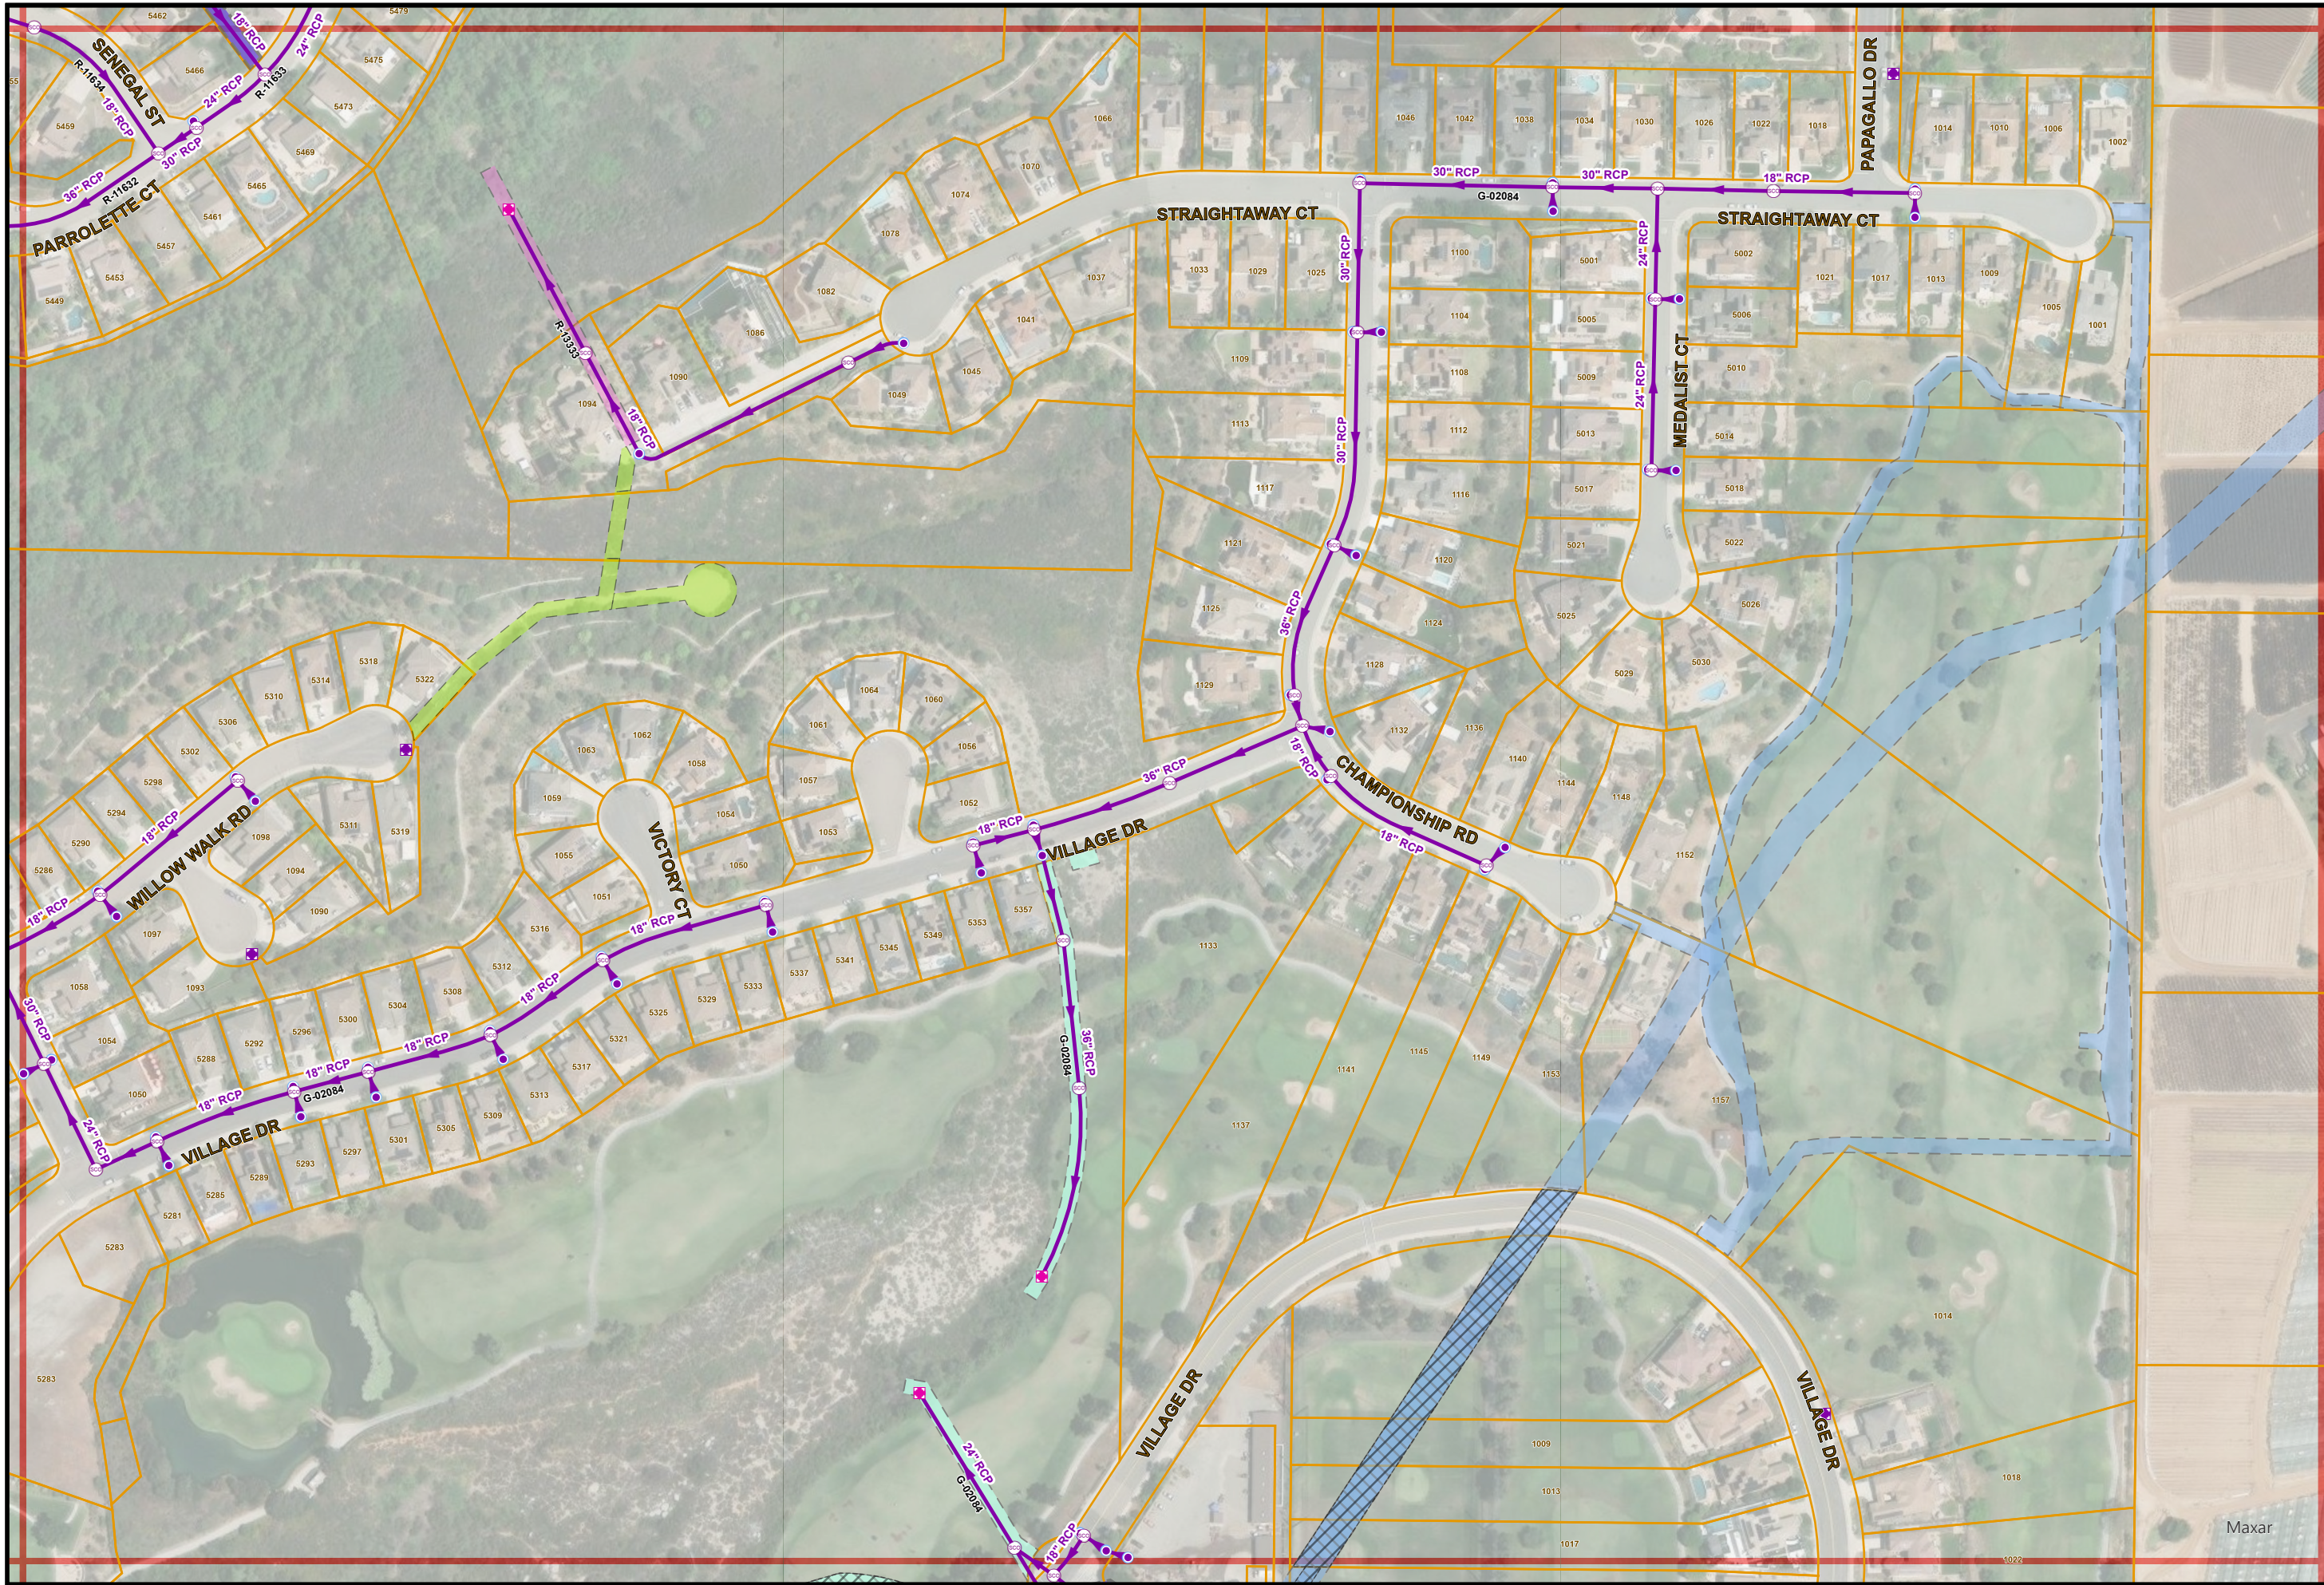

Storm Atlas Map No. N8

PAGE INDEX

M7	N7	O7
M8	N8	O8
M9	N9	O9



1" = 200'

N8