


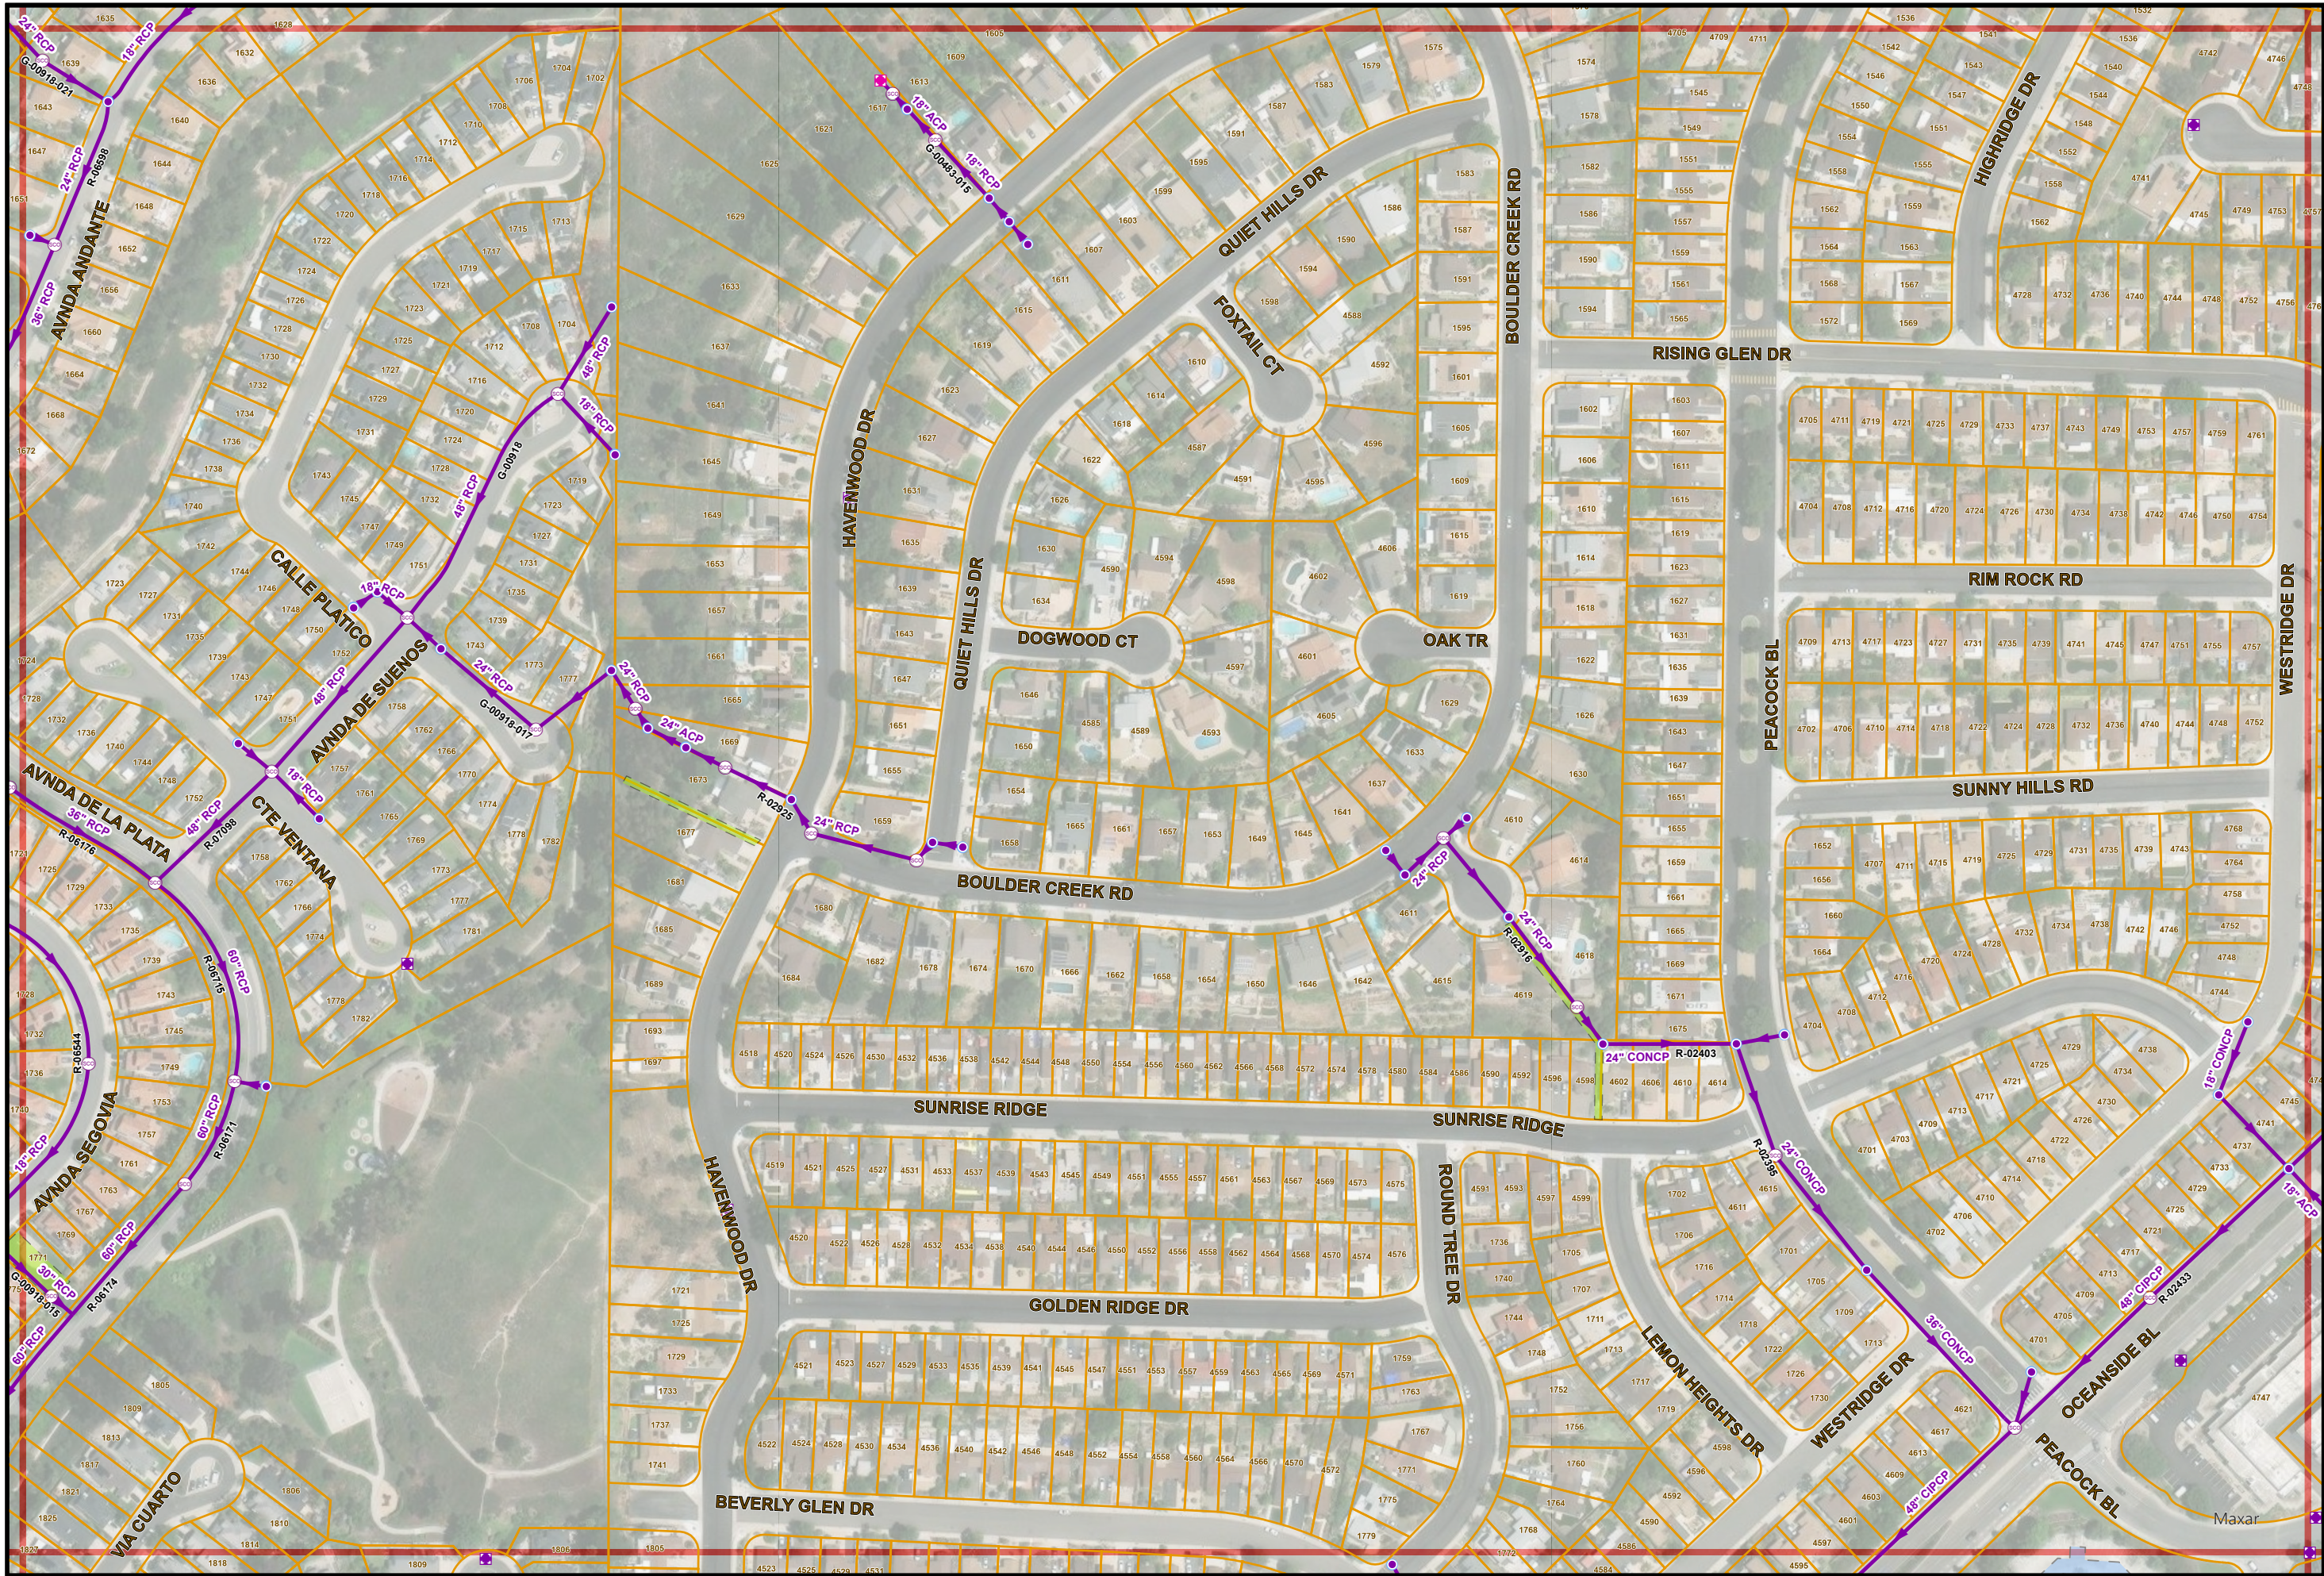

Storm Atlas Map No. 019

PAGE INDEX

N18	O18	P18
N19	O19	P19
N20	O20	P20



1" = 200'

019