


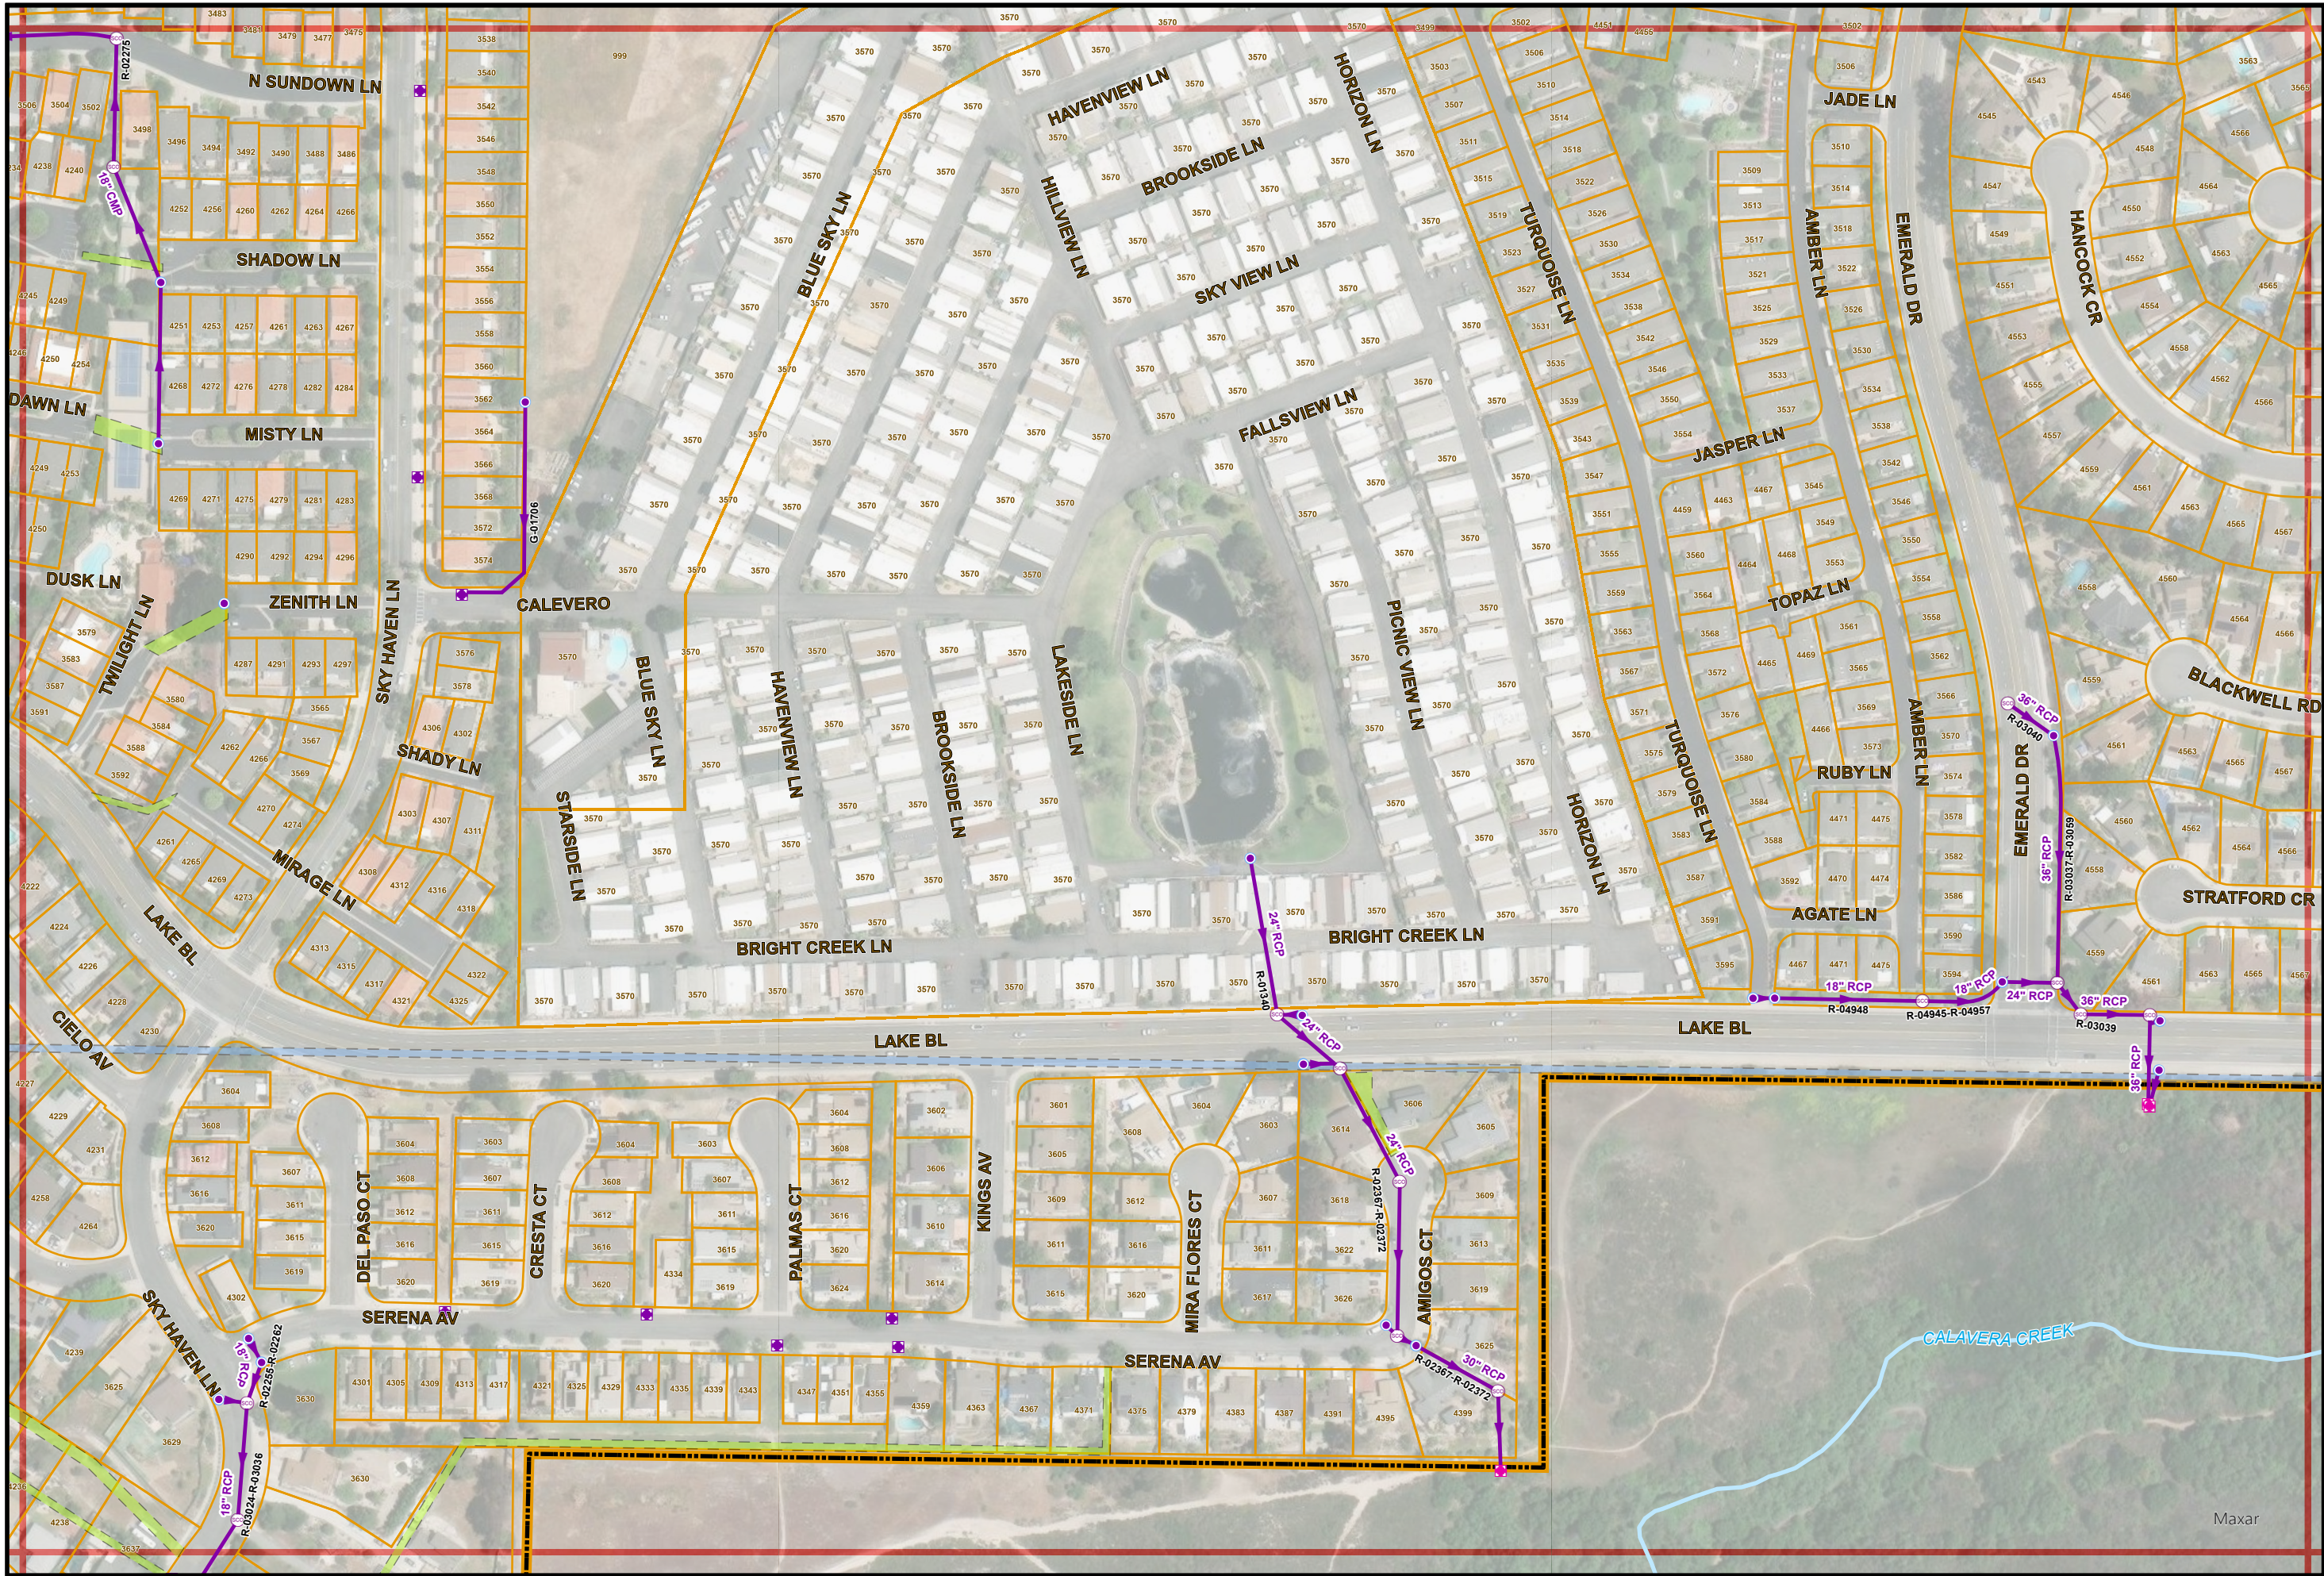

Storm Atlas Map No. 026

PAGE INDEX

N25	O25	P25
N26	O26	P26
N27	O27	P27



1" = 200'

026