


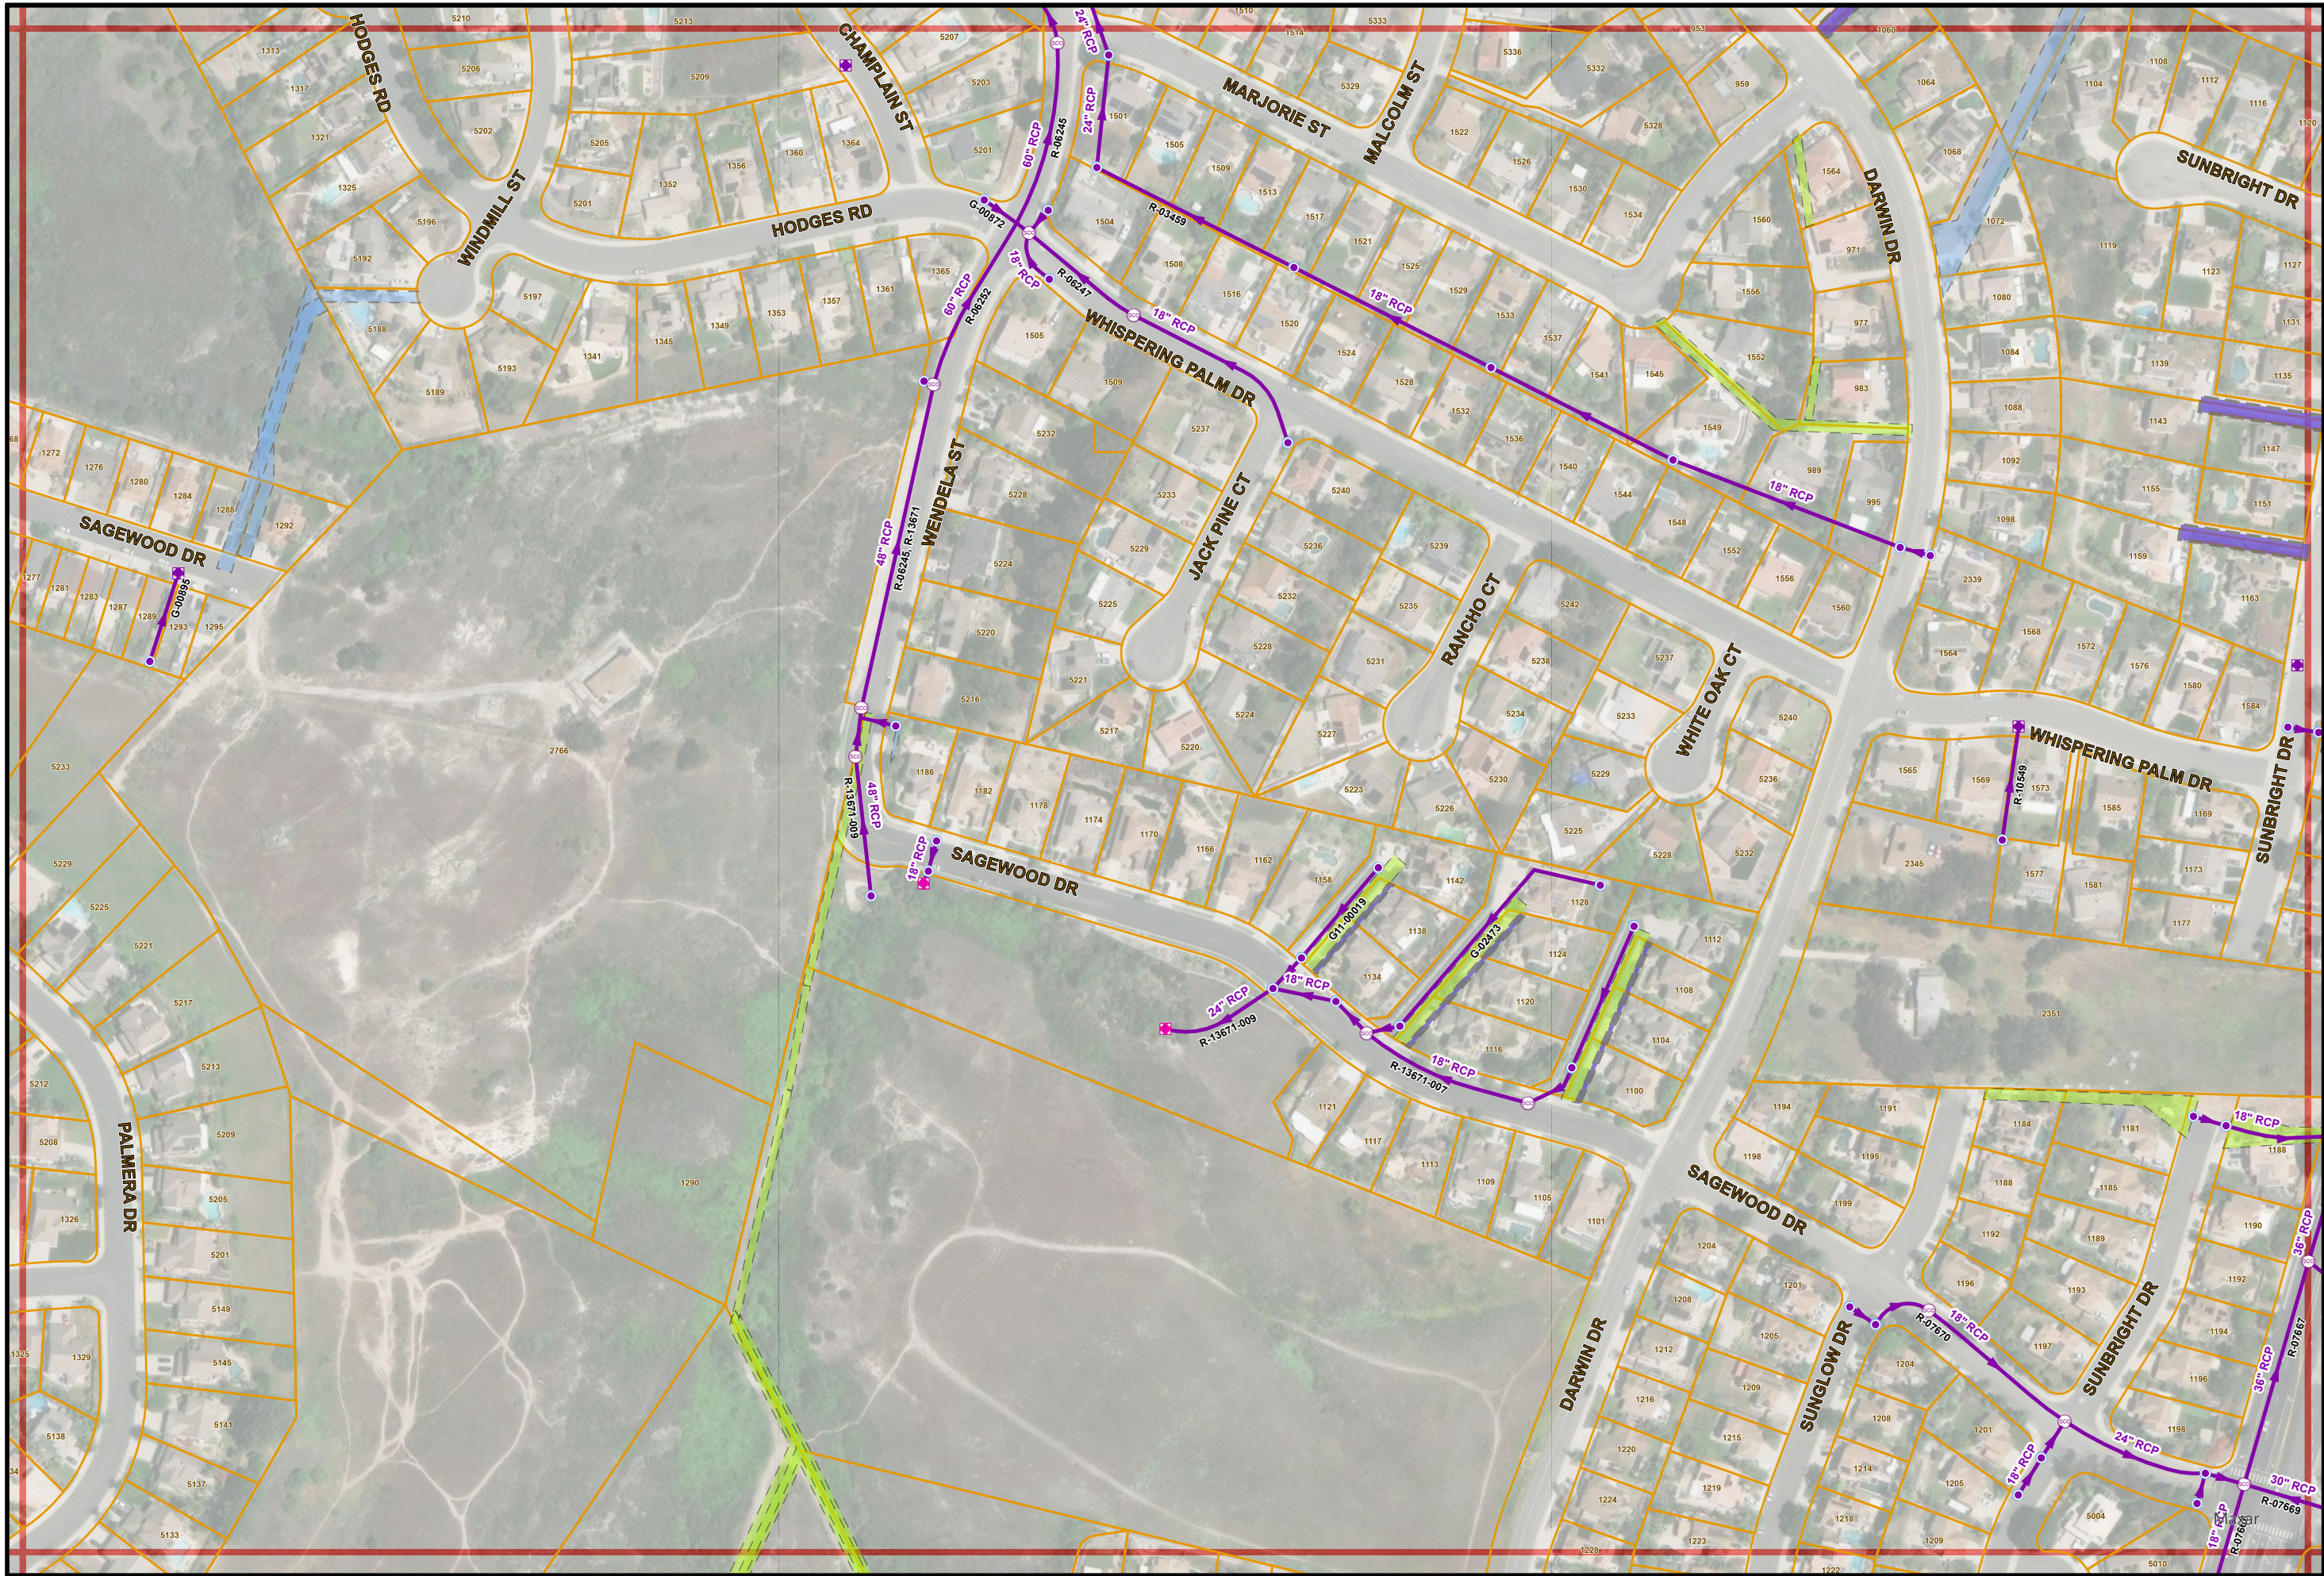

7/28/2025

- THIS MAP PREPARED SOLELY FOR ILLUSTRATION PURPOSE &
IS NOT TO BE RELIED UPON FOR ENGINEERING DRAWINGS.
- SOME INFORMATION MAY NOT BE ACCURATE.

Storm Atlas Map No. P16

PAGE INDEX

Q15	P15	Q15
Q16	P16	Q16
Q17	P17	Q17



1" = 200'

P16