


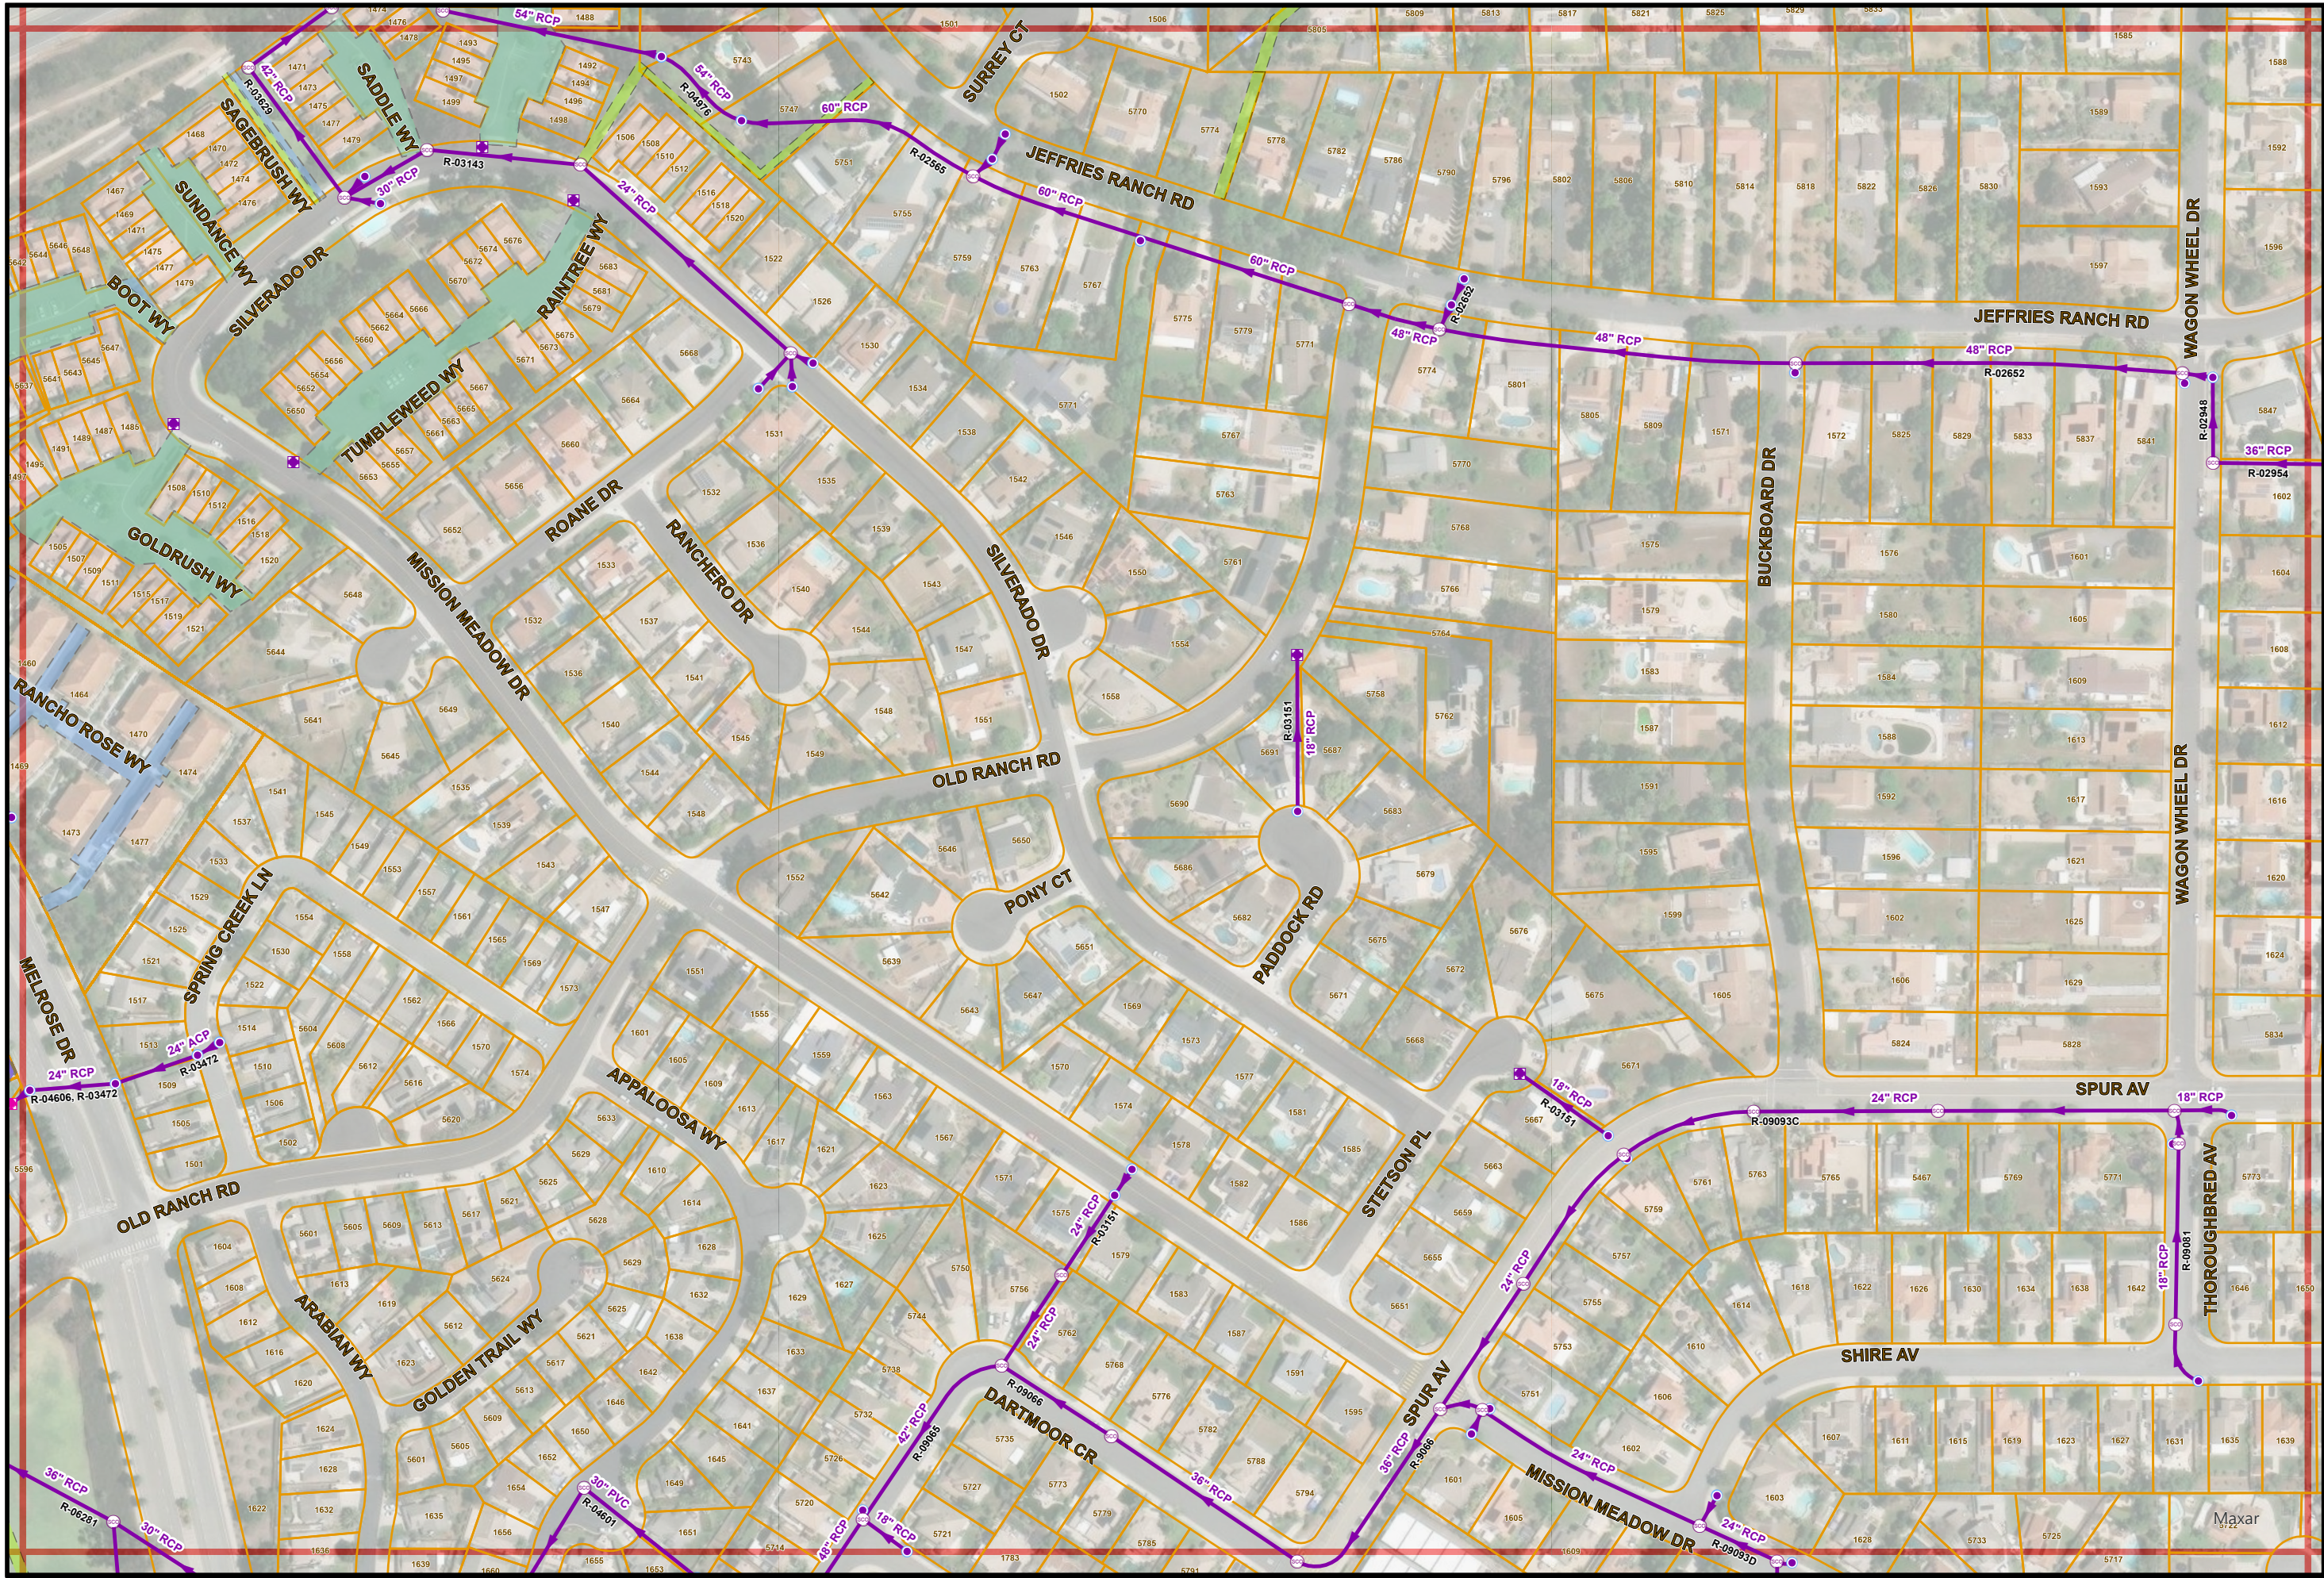

7/28/2025

- THIS MAP PREPARED SOLELY FOR ILLUSTRATION PURPOSE &
- IS NOT TO BE RELIED UPON FOR ENGINEERING DRAWINGS.
- SOME INFORMATION MAY NOT BE ACCURATE.

Storm Atlas Map No. Q13

PAGE INDEX

P12	Q12	R12
P13	Q13	R13
P14	Q14	R14



1" = 200'

Q13