


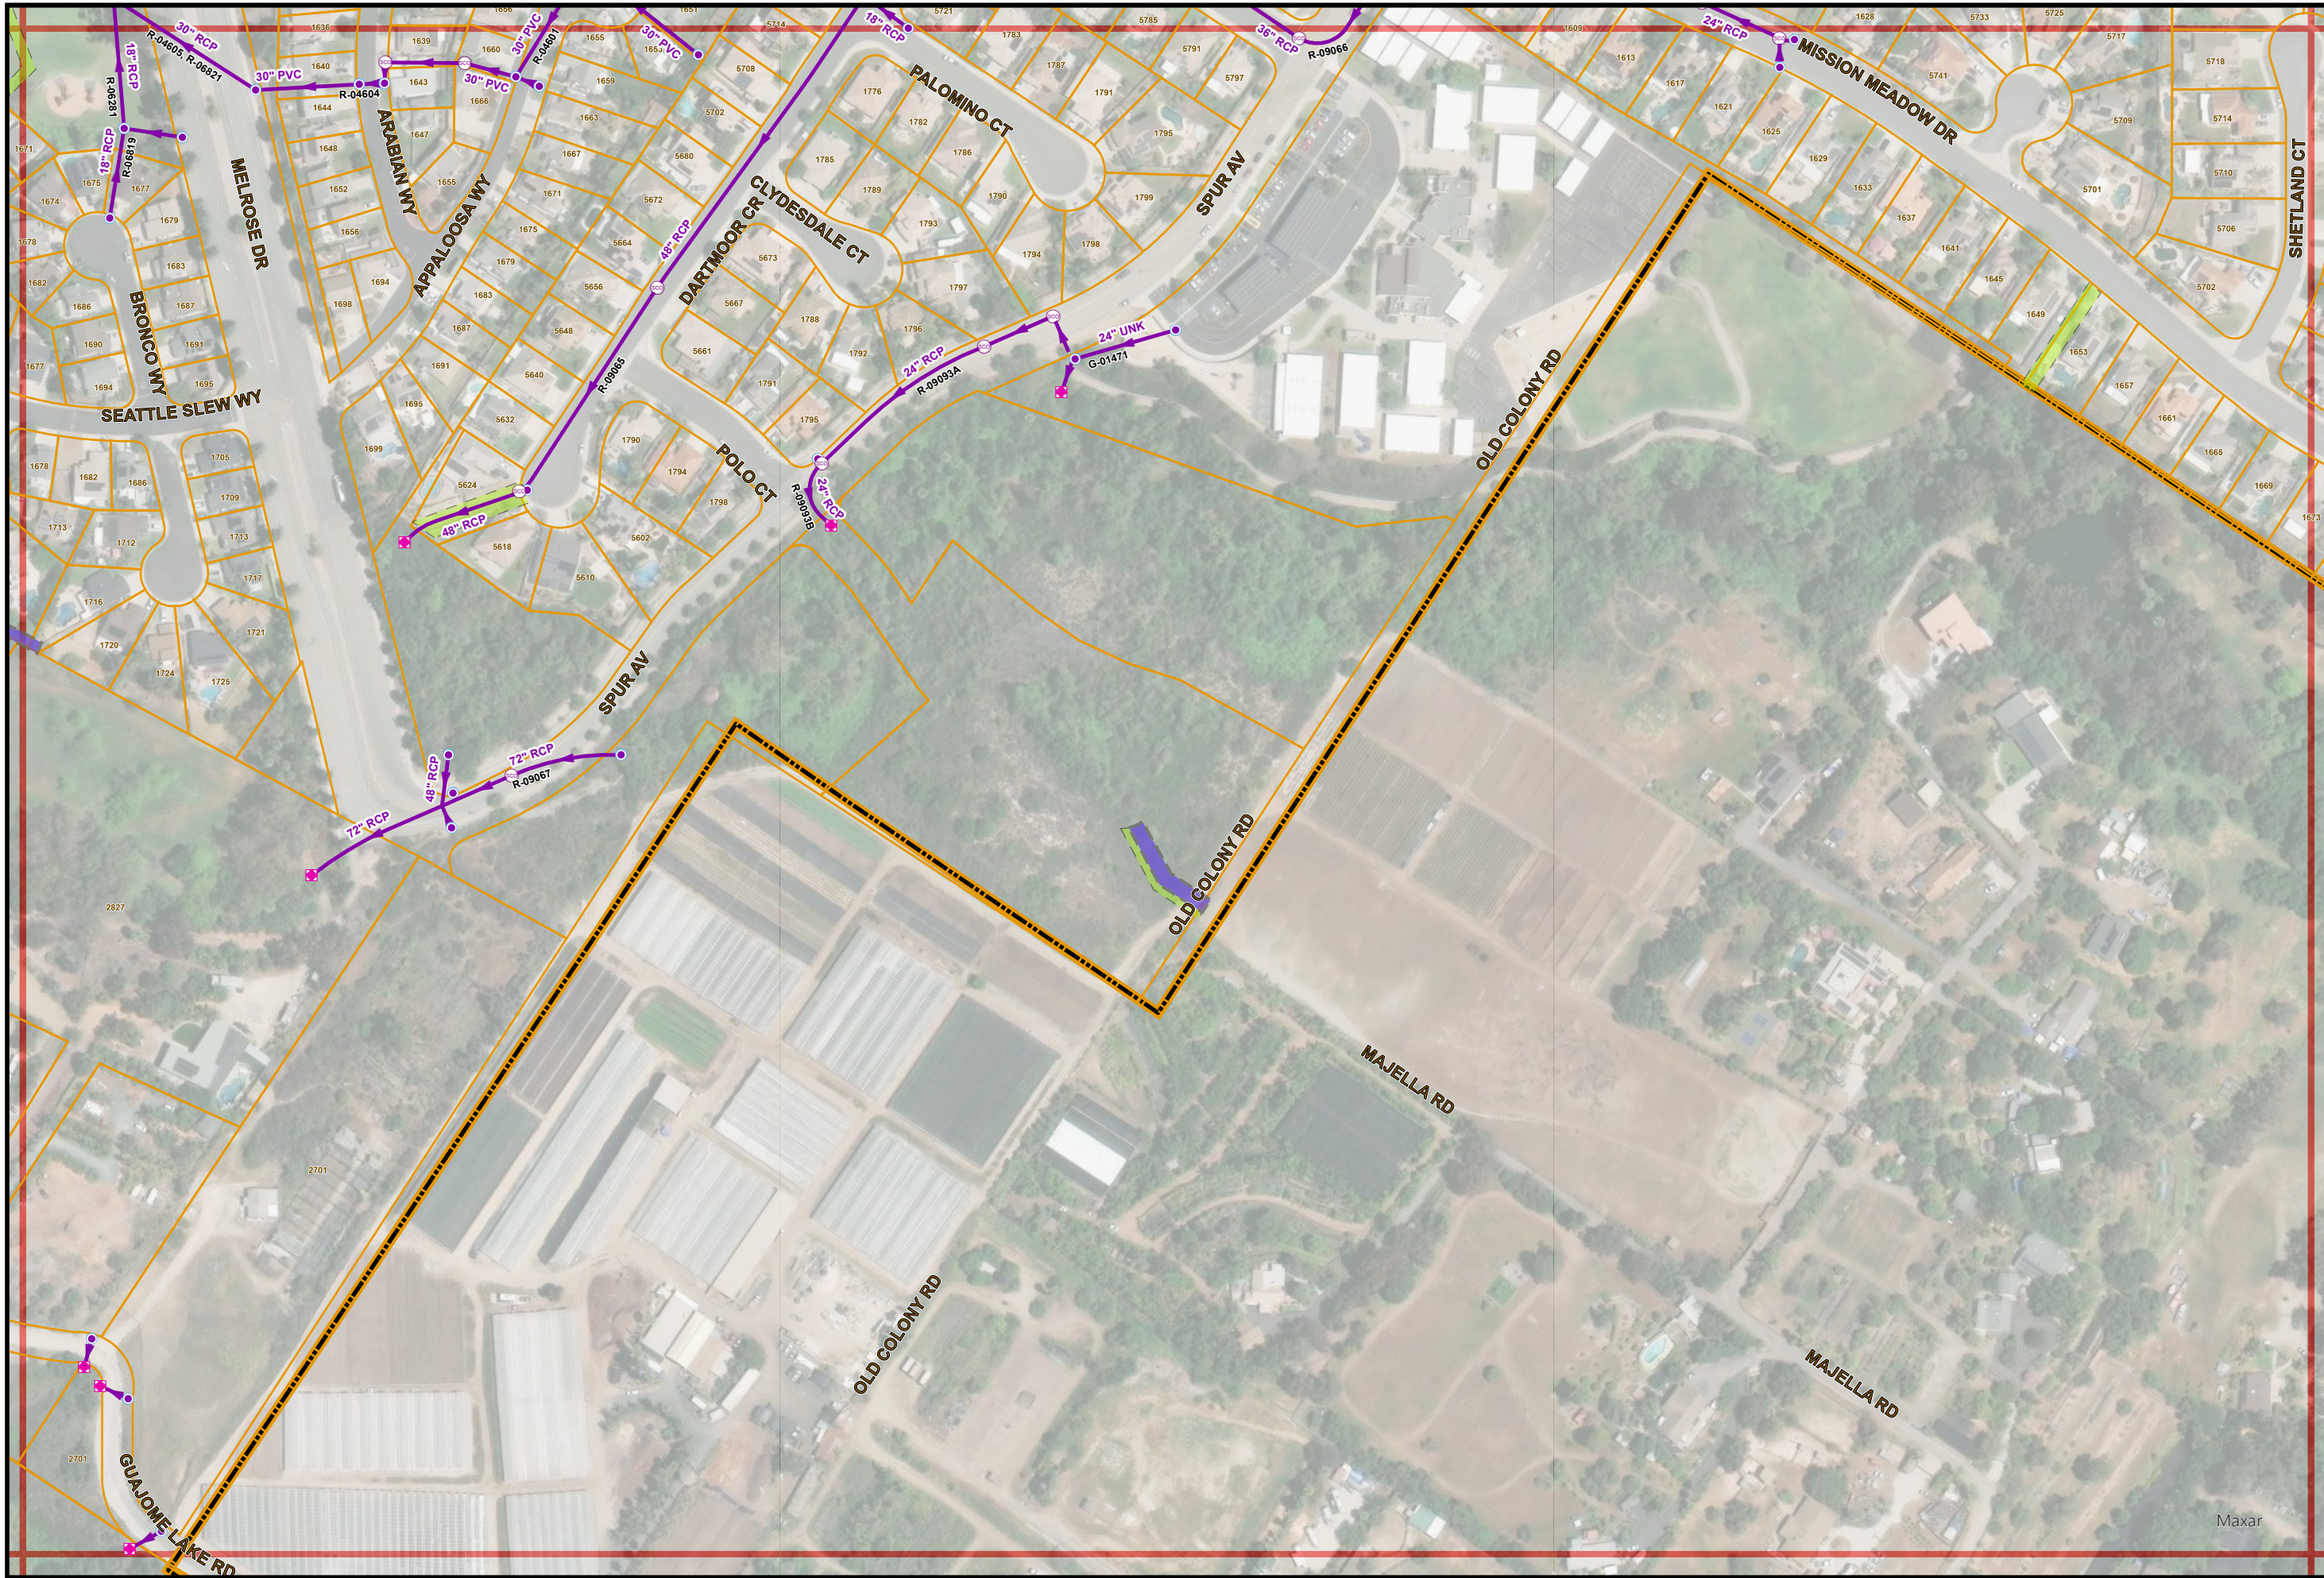

7/28/2025

- THIS MAP PREPARED SOLELY FOR ILLUSTRATION PURPOSE &
- IS NOT TO BE RELIED UPON FOR ENGINEERING DRAWINGS.
- SOME INFORMATION MAY NOT BE ACCURATE.

Storm Atlas Map No. Q14

PAGE INDEX

P13	Q13	R13
P14	Q14	R14
P15	Q15	R15



1" = 200'

Q14