


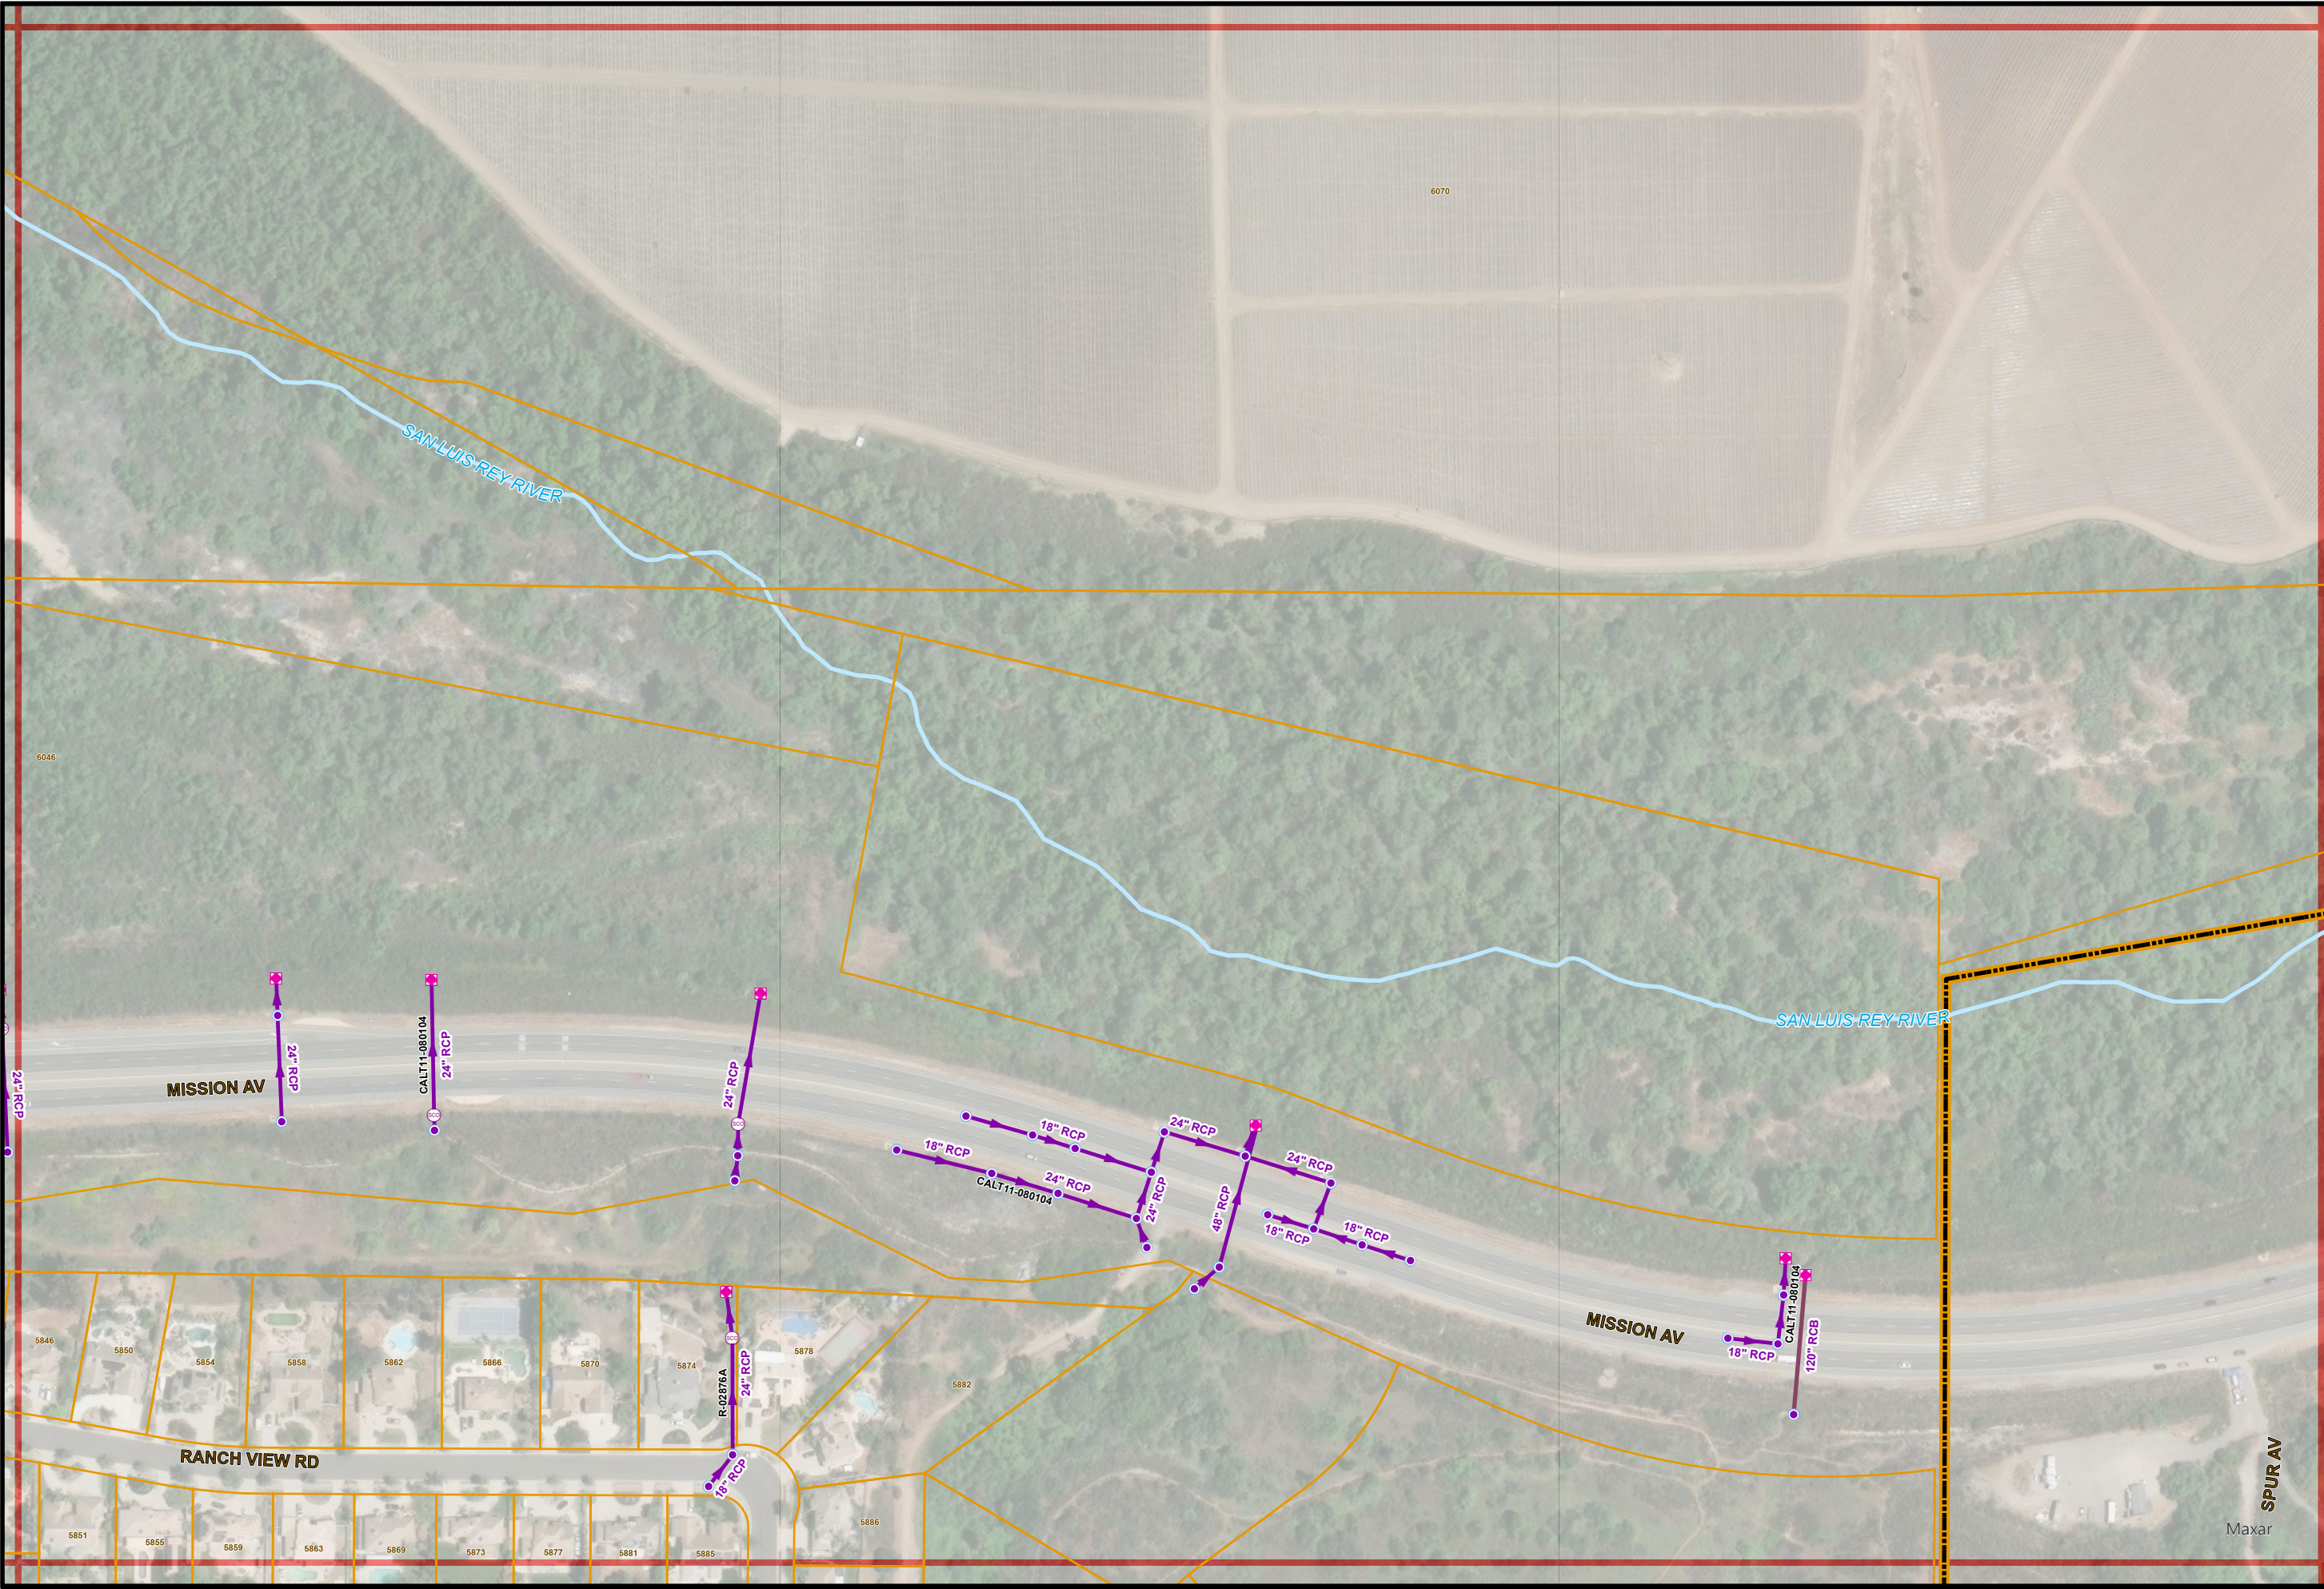

7/28/2025

- THIS MAP PREPARED SOLELY FOR ILLUSTRATION PURPOSE &
IS NOT TO BE RELIED UPON FOR ENGINEERING DRAWINGS.
- SOME INFORMATION MAY NOT BE ACCURATE.

Storm Atlas Map No. R12

PAGE INDEX		
Q11	R11	S11
Q12	R12	S12
Q13	R13	

N

1" = 200'

R12