


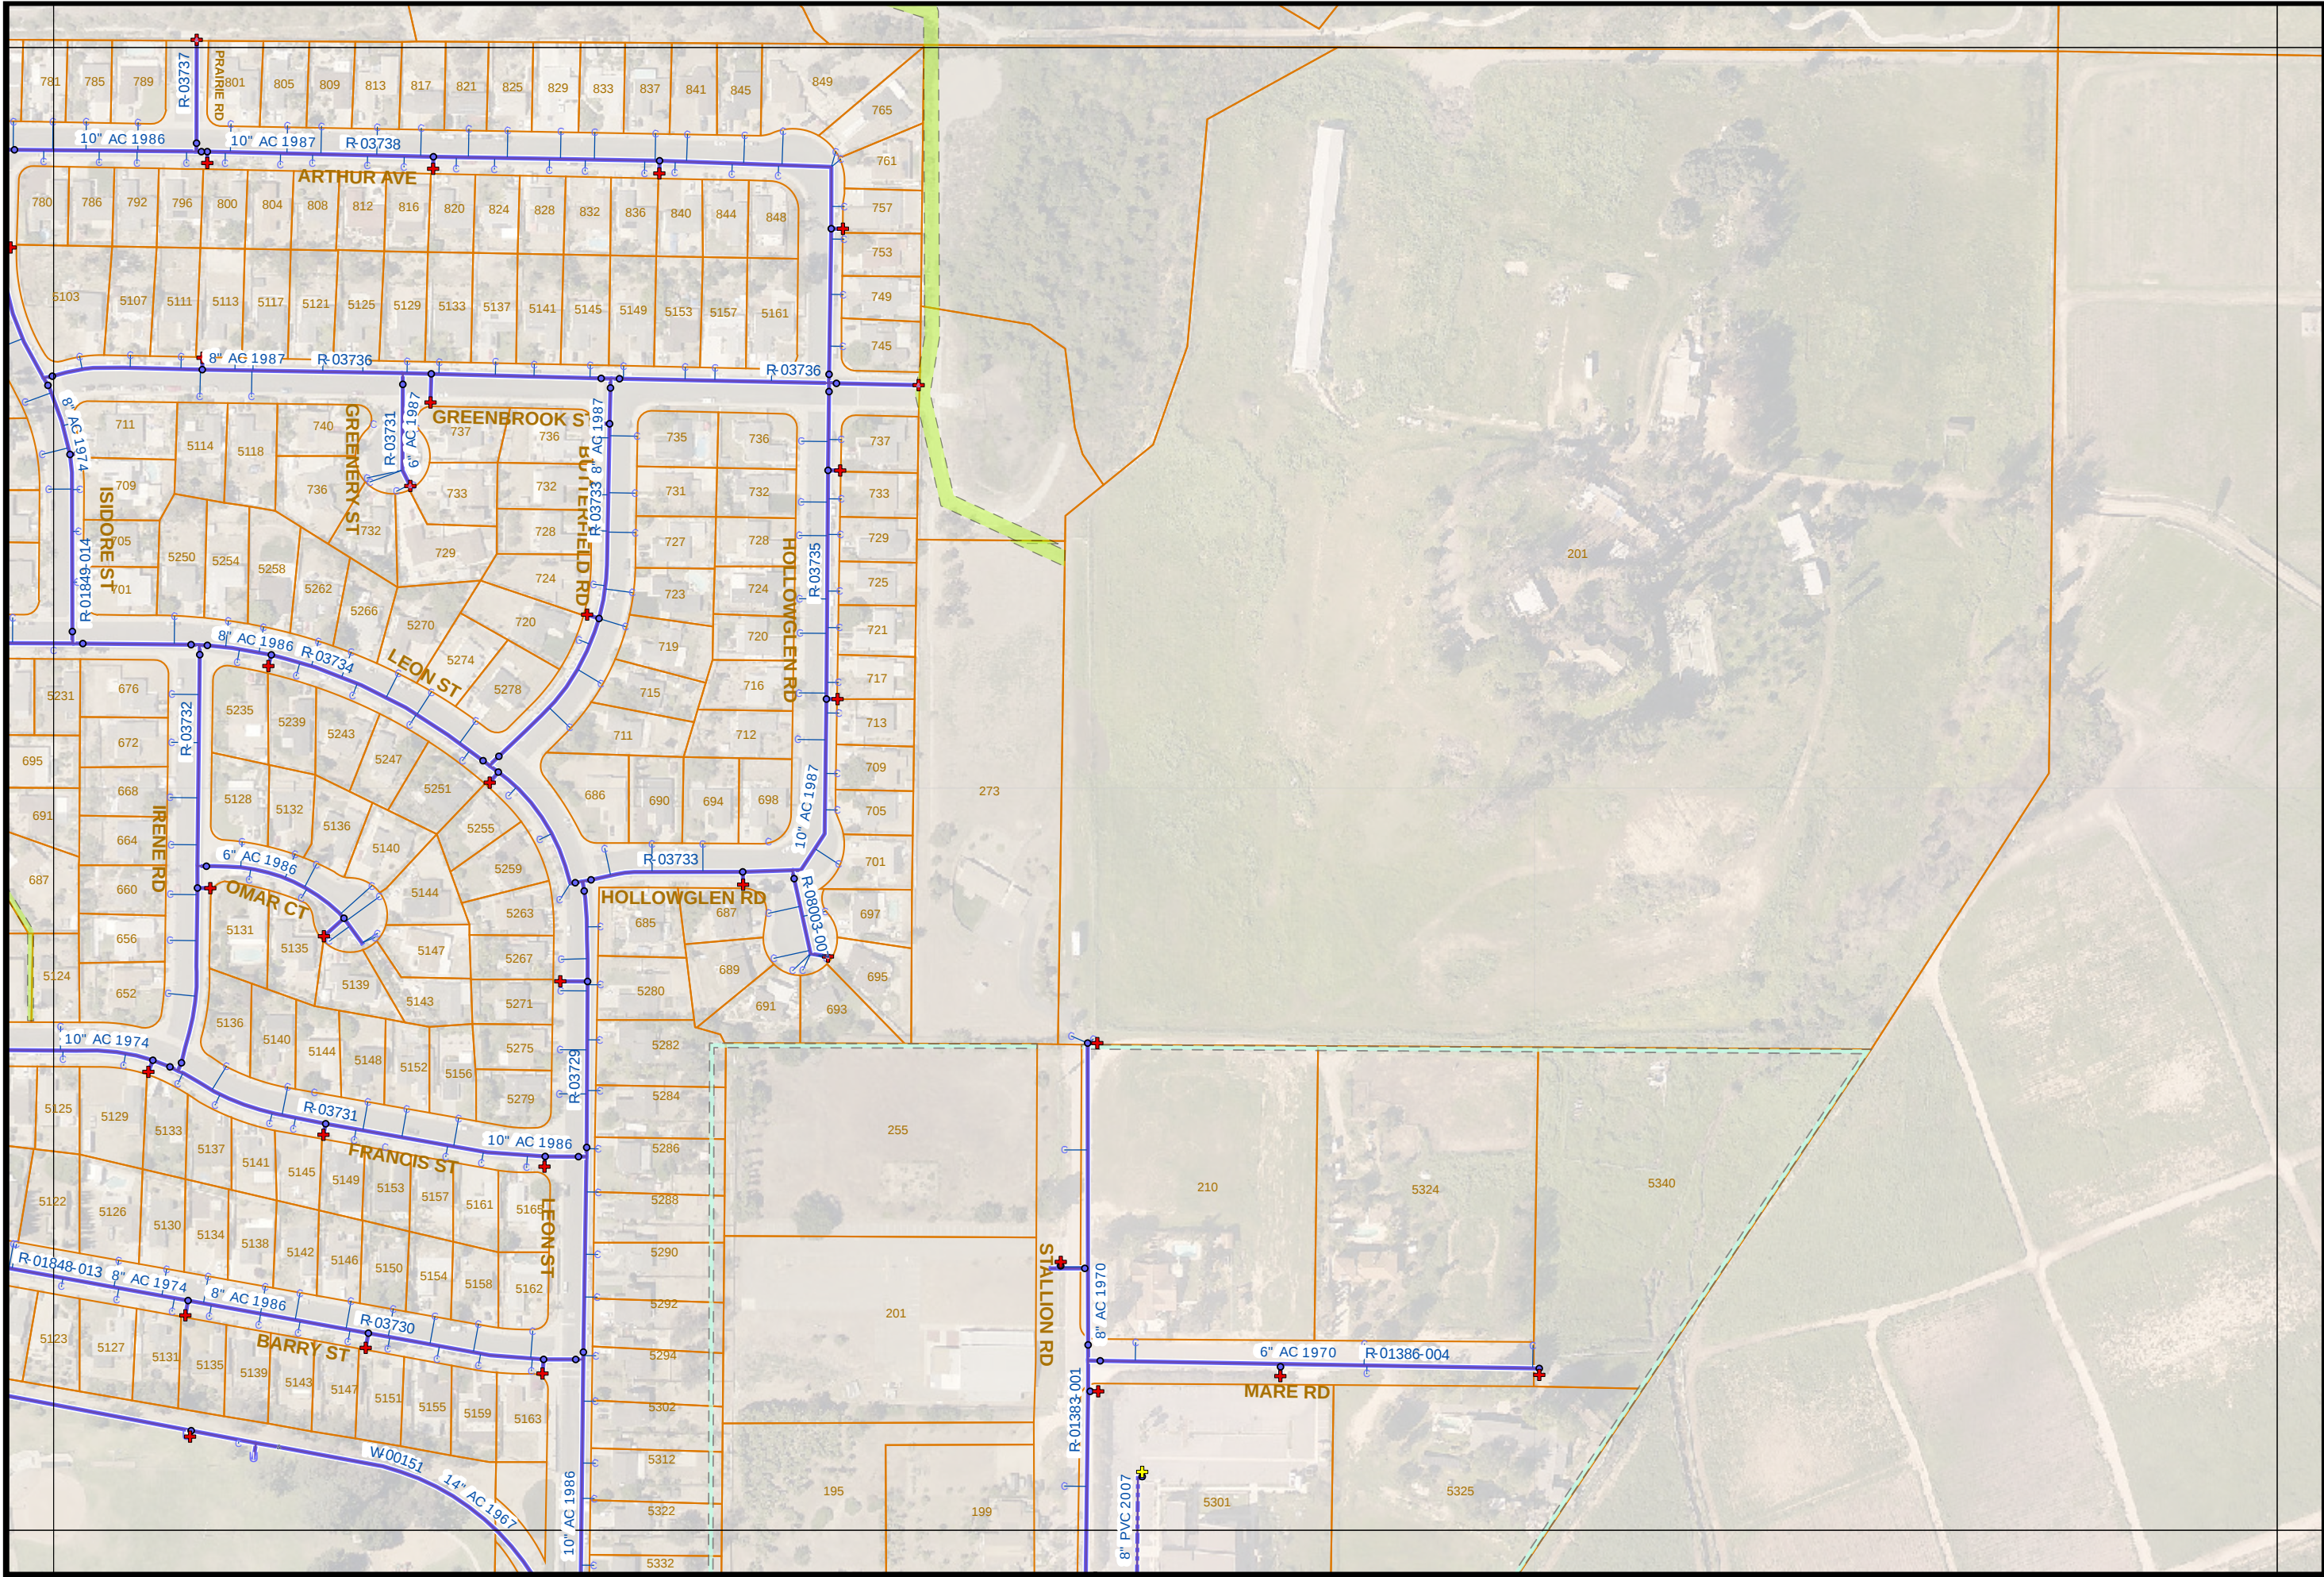

11/26/2019

- THIS MAP PREPARED SOLELY FOR ILLUSTRATION PURPOSE &
IS NOT TO BE RELIED UPON FOR ENGINEERING DRAWINGS.
- SOME INFORMATION MAY NOT BE ACCURATE.

Water Atlas Map No. N11

PAGE INDEX

M10	N10	O10
M11	N11	O11
M12	N12	O12

1" = 200'

N11