


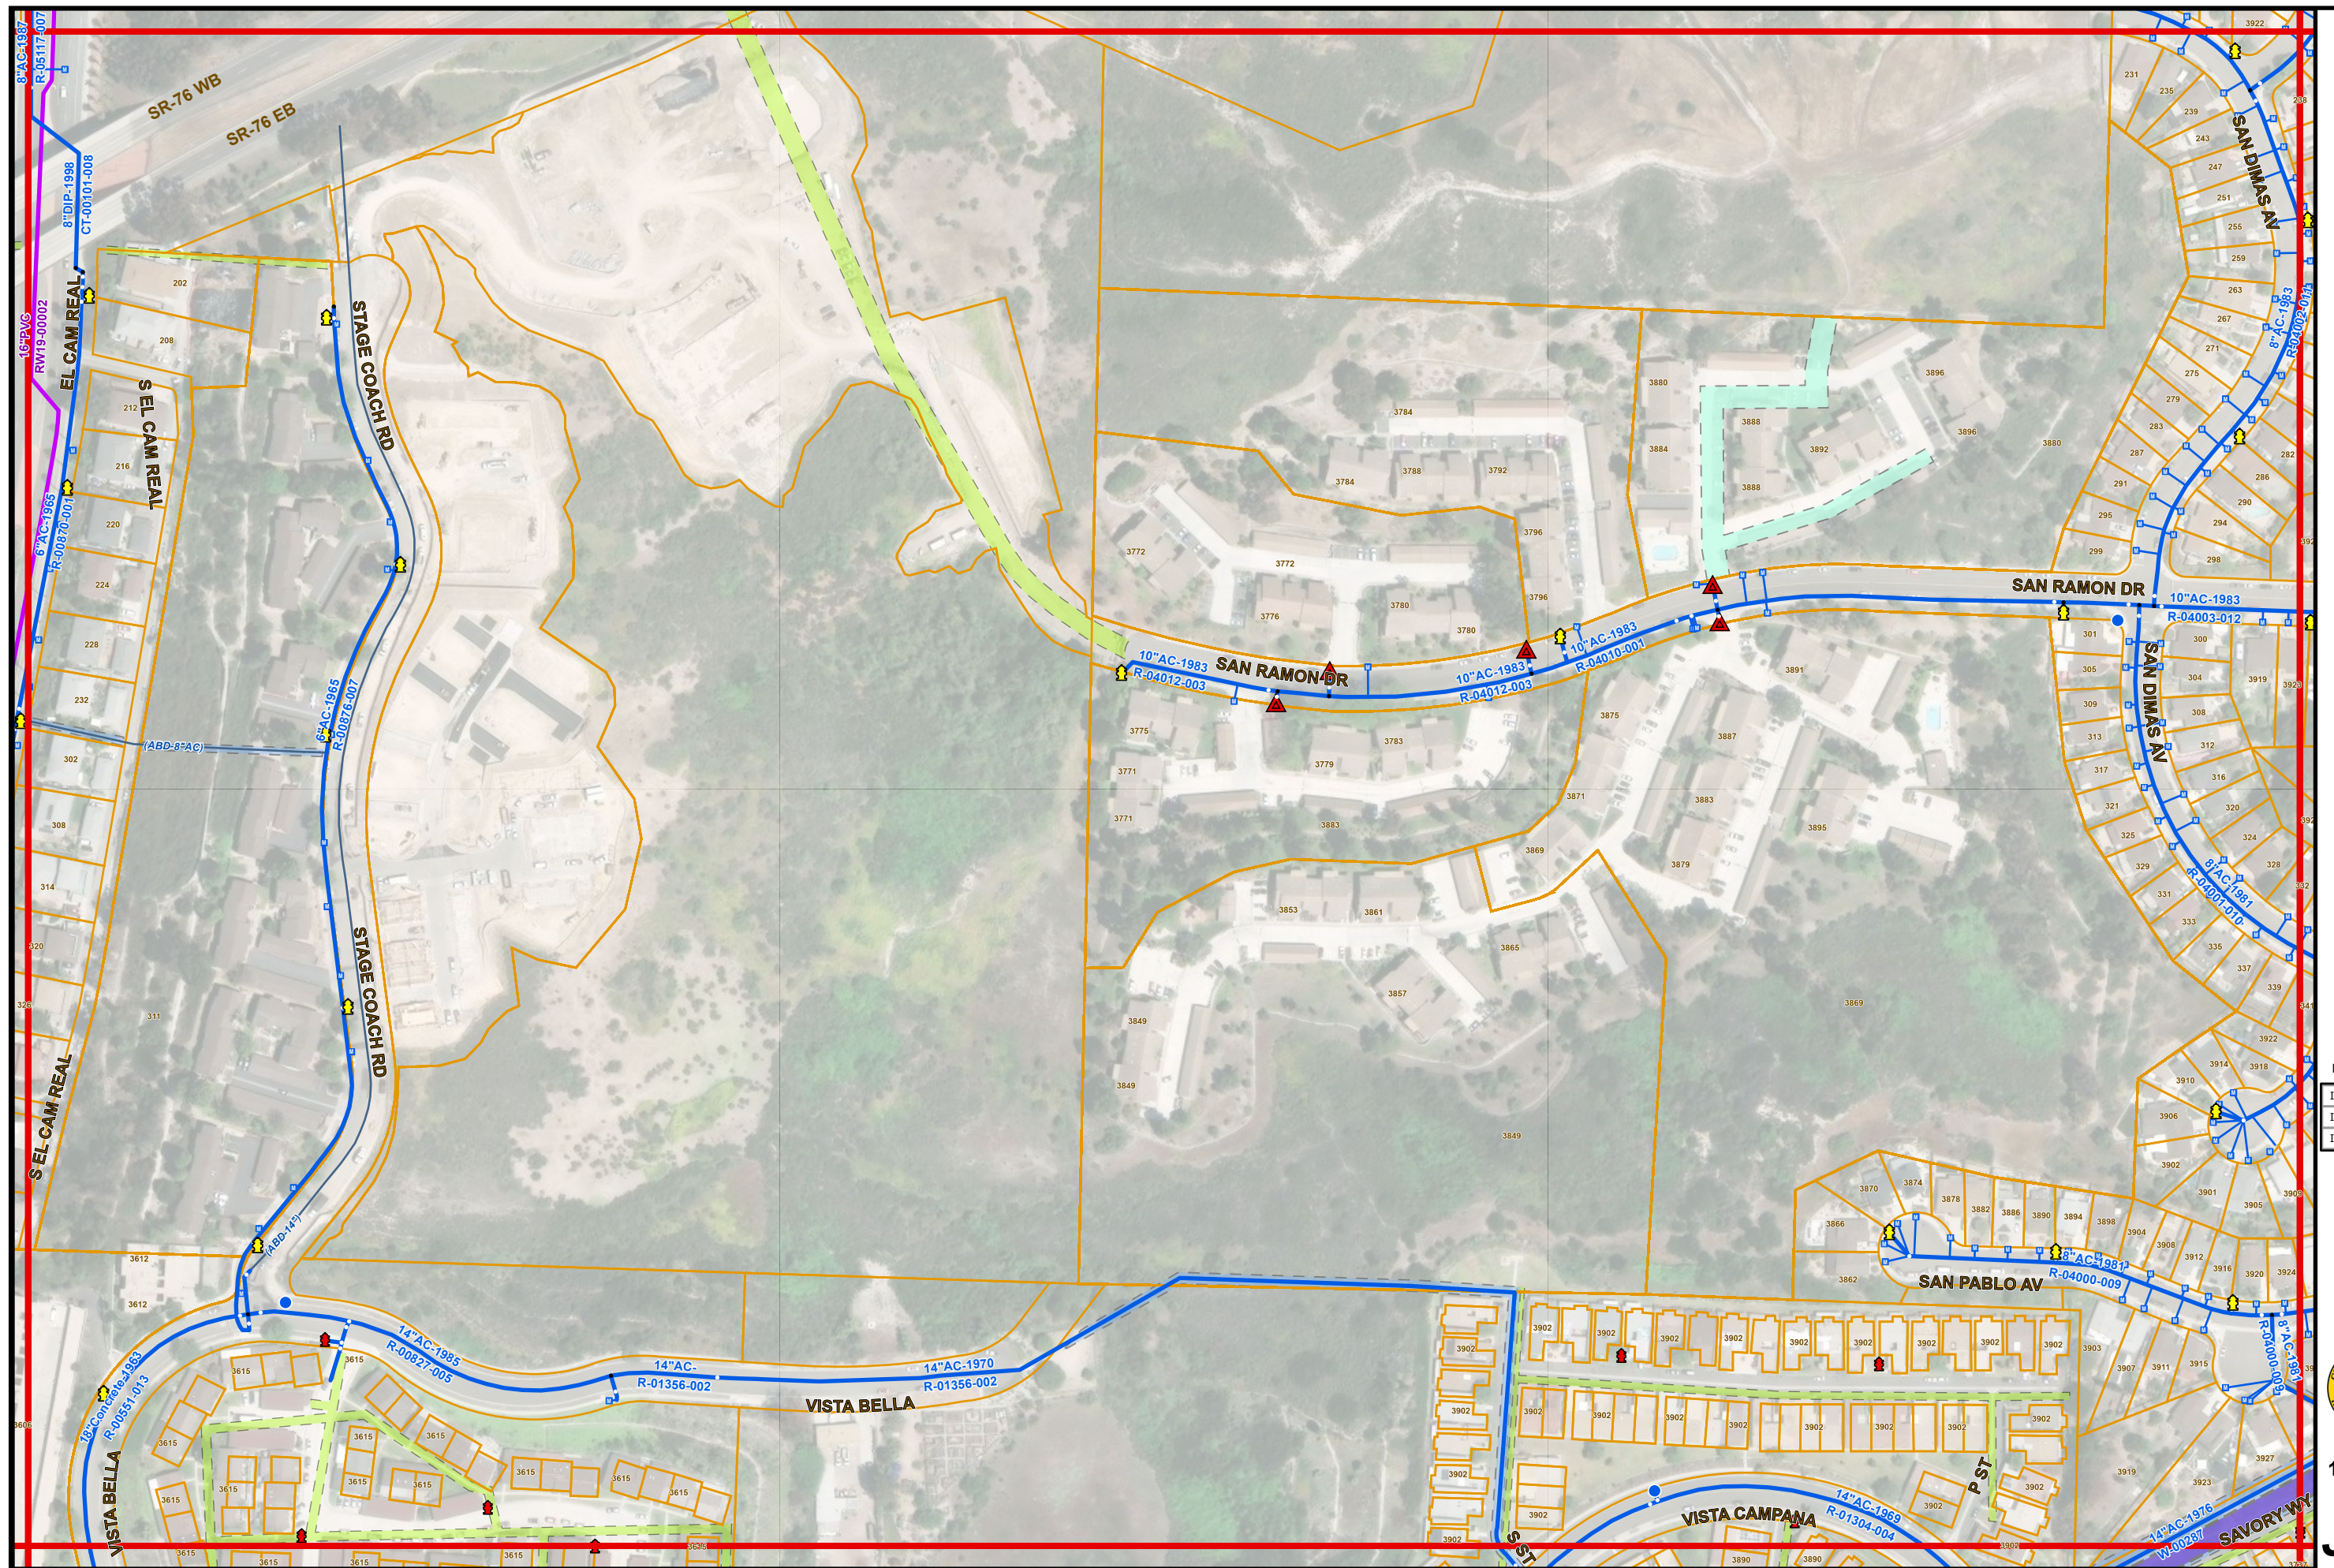

28/2025

- THIS MAP PREPARED SOLELY FOR ILLUSTRATION PURPOSE & IS NOT TO BE RELIED UPON FOR ENGINEERING DRAWINGS.
- SOME INFORMATION MAY NOT BE ACCURATE.

Water Atlas Map No. J18

PAGE INDEX		
J17	J17	K17
J18	J18	K18
J19	J19	K19



1" = 200'

J18